


F.A.P. RTE.	SECTION	COUNTY	TOTAL SHEETS	SHEET NO.
693		TAZEWELL	82	24
IL 9				
FED. ROAD DIST. NO.	ILLINOIS	FED. AID PROJECT		

•13R-1(9)TS(12B)I,1-1

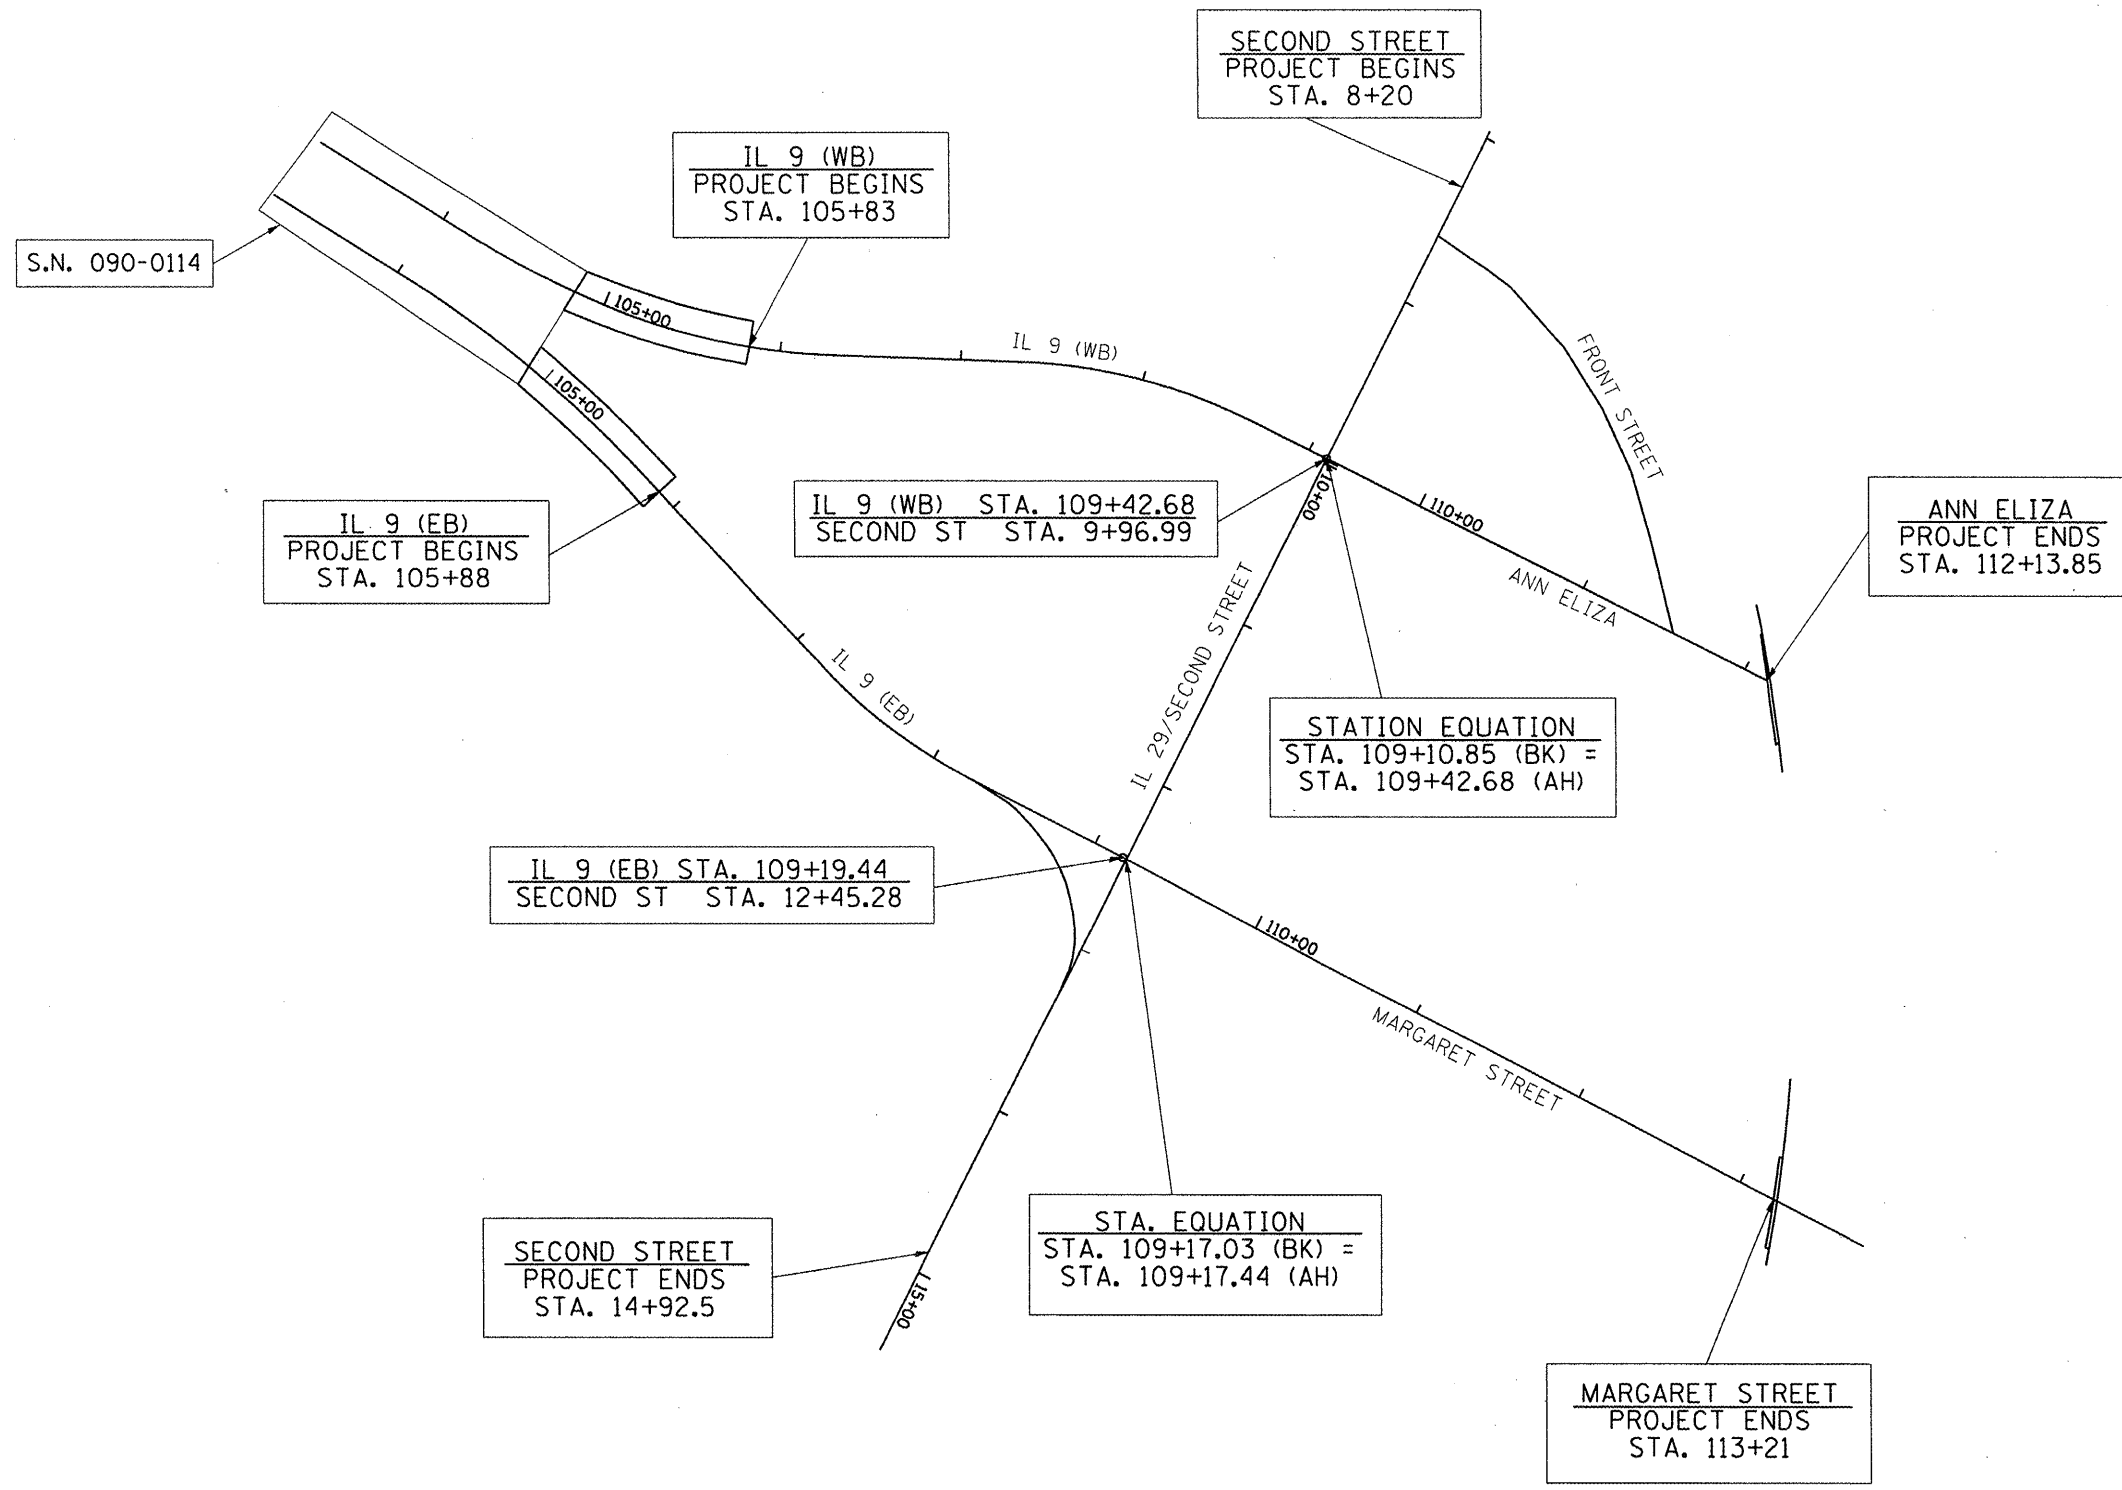

PLOT DATE: 3/25/2008
 PLOT SCALE: 1"=100'
 USER NAME: bruceb

REVISIONS	
NAME	DATE

ILLINOIS DEPARTMENT OF TRANSPORTATION

LINE DIAGRAM

SCALE: VERT. DATE
 HORIZ. DATE

DRAWN BY
 CHECKED BY