
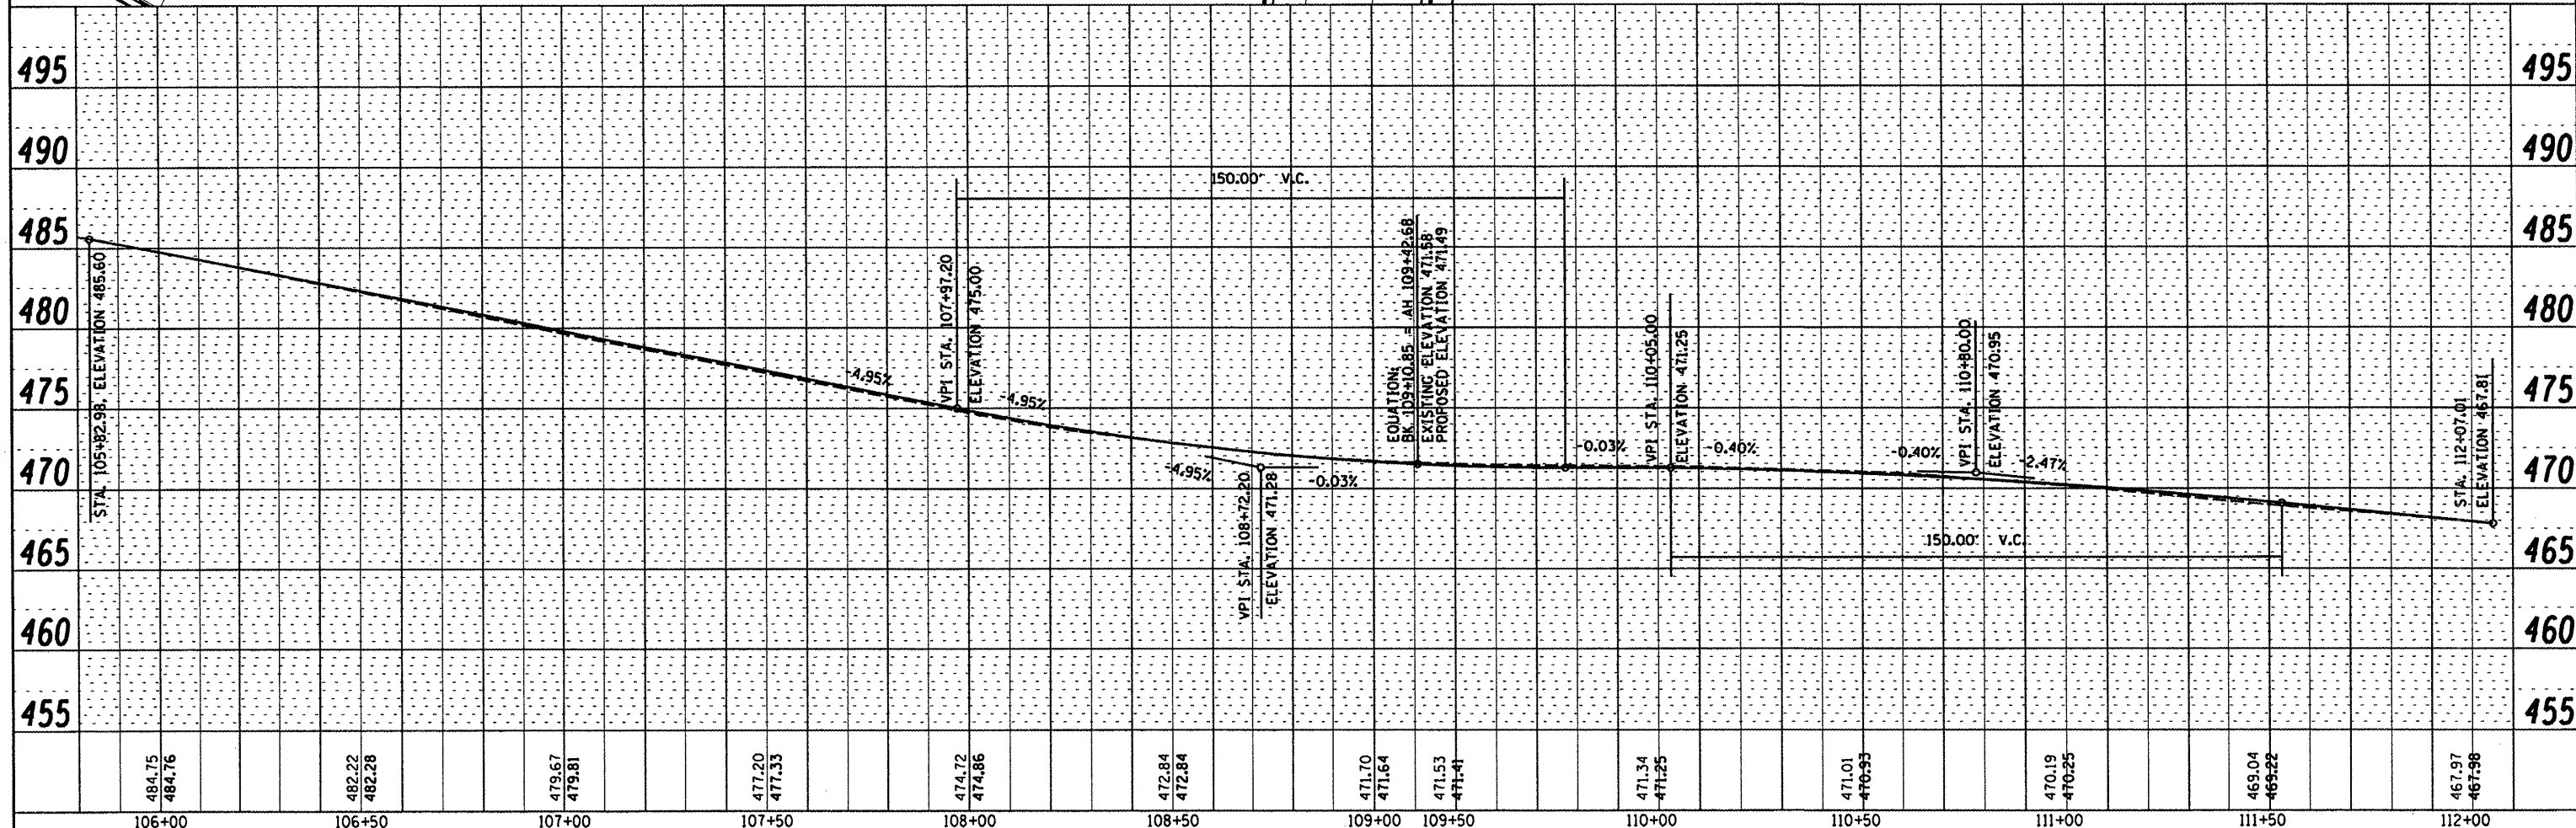


DATE	
BY	
SURVEYED	
ALIGNED	
CHECKED	
PLANNED	
FILE NAME	
NO.	
PLAN	
NOTE BOOK	
NO.	

DATE	
BY	
SURVEYED	
ALIGNED	
CHECKED	
PLANNED	
FILE NAME	
NO.	
PROFILE	
NOTE BOOK	
NO.	

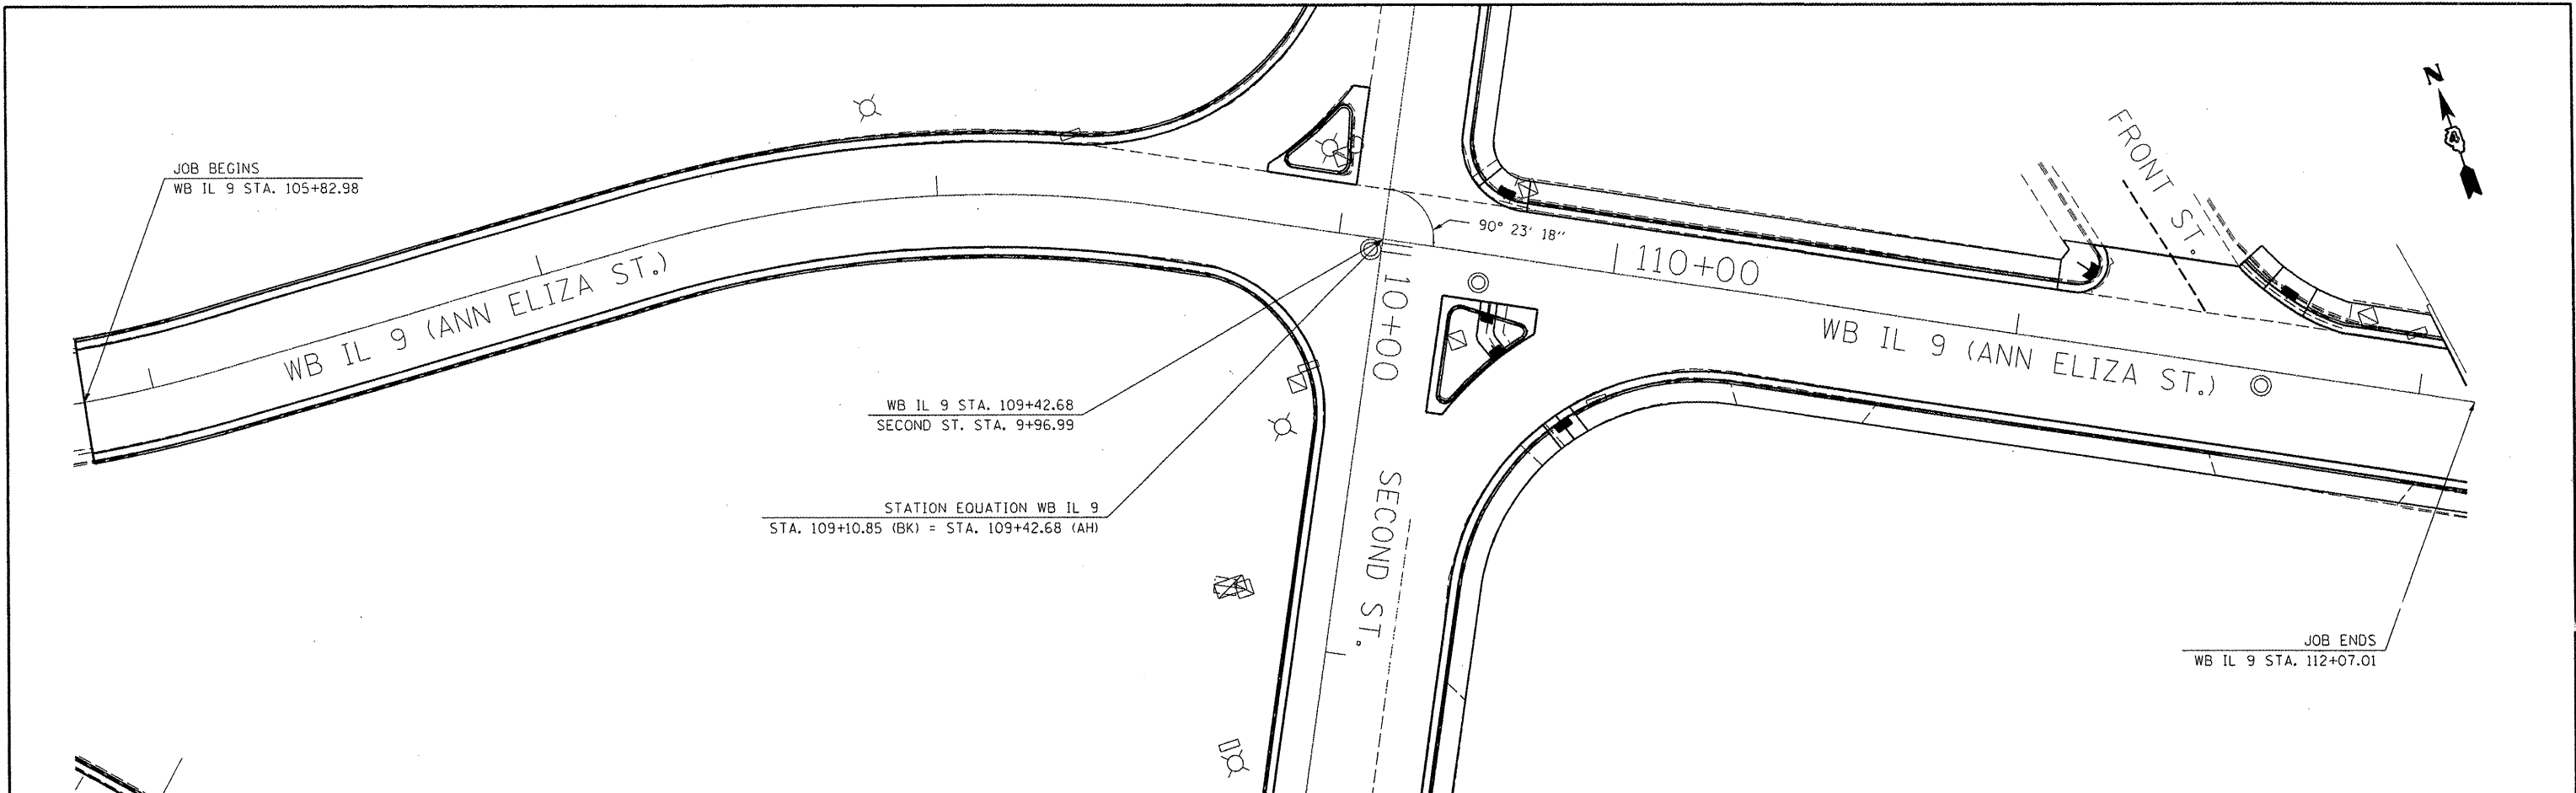

FILE NAME = c:\projects\119\pkin\ann eliza st profile.dgn	USER NAME = brucebm	DESIGNED -	REVISED -	STATE OF ILLINOIS DEPARTMENT OF TRANSPORTATION	WB IL 9 PLAN & PROFILE	F.A.P. RTE. 693 SECTION 13R-1(9)TS(12B)L-1-1 COUNTY TAZEWELL TOTAL SHEETS 82 SHEET NO. 29 CONTRACT NO. 68608 FED. ROAD DIST. NO. ILLINOIS FED. AID PROJECT
PLOT SCALE = 40.0000' / IN.	CHECKED -	REVISED -	SCALE: SHEET NO. OF SHEETS STA. TO STA.			
PLOT DATE = 3/28/2008	DATE -	REVISED -				