

F.A.P. RTE.	SECTION	COUNTY	TOTAL SHEETS	SHEET NO.
693		TAZEWELL	82	41
STA.		TO STA.		
FED. ROAD DIST. NO.		ILLINOIS FED. AID PROJECT		

EXISTING TRAFFIC SIGNAL LEGEND

- ☐ EX. HANDHOLE
- ⊗ EX. JUNCTION BOX
- EX. CONDUIT
- ⊞ EX. DETECTOR LOOP (6' X 50')
- ⊞ EX. DETECTOR LOOP (6' X 6')
- ⊞ EX. CONTROLLER CABINET
- ⊞ EX. ELECTRICAL SERVICE
- ⊞ EX. TRAFFIC SIGNAL HEAD
- ⊞ EX. TRAFFIC SIGNAL HEAD W/ BACKPLATE
- ⊞ EX. STL MAST ARM ASSEMBLY AND POLE
- ⊞ EX. LIGHT POLE WITH LUMINAIRE

*13R-1(9)TS(12BL)1-1

SCHEDULE OF QUANTITIES		
ITEM DESCRIPTION	UNIT	QUANTITY
REMOVE EXISTING TRAFFIC SIGNAL EQUIPMENT, SPECIAL	L SUM	1.0
REMOVE EXISTING CONCRETE FOUNDATIONS	EACH	4.0
REMOVE EXISTING HANDHOLE	EACH	6.0

EXISTING TRAFFIC SIGNAL AND REMOVAL NOTES

- THE REMOVAL ITEMS ARE AS INDICATED ON THE PLANS. THE CONTRACTOR SHALL VERIFY ALL REMOVAL ITEMS PRIOR TO BIDDING.
- THE EXISTING TRAFFIC SIGNALS SHALL REMAIN IN OPERATION DURING THE CONSTRUCTION OF THE TEMPORARY TRAFFIC SIGNALS.
- ANY MAINTENANCE OF THE EXISTING SIGNALS SHALL BE CONSIDERED EXTRA WORK IN ACCORDANCE WITH ARTICLE 109.04 OF THE STANDARD SPECIFICATIONS.
- FULL DEPTH SAW CUTS SHALL BE REQUIRED AT ALL REMOVAL LIMITS. IF THE CONTRACTOR REMOVES OR DAMAGES THE EXISTING SIDEWALK OR BITUMINOUS SURFACE OUTSIDE THE REMOVAL LIMITS DESIGNATED BY THE ENGINEER, THE CONTRACTOR SHALL REMOVE AND/OR REPLACE THAT PORTION AT THE CONTRACTOR'S EXPENSE.
- THE EXISTING HANDHOLES SHALL BE REMOVED. THIS WORK WILL BE PAID FOR AS "REMOVE EXISTING HANDHOLE".

REMOVE EXISTING HANDHOLE - QTY. 6 EA.

QTY.	LOCATIONS
1.0 EA.	HH-2, HH-4, HH-5, HH-6, HH-7, HH-8

REMOVE EXISTING CONCRETE FOUNDATIONS - QTY. 4 EA.

QTY.	LOCATIONS
1.0 EA.	MA-1, MA-2, MA-3, MA-4

REMOVE EXISTING TRAFFIC SIGNAL EQUIPMENT, SPECIAL - QTY. 1 LUMP SUM

THE FOLLOWING TRAFFIC SIGNAL EQUIPMENT SHALL BE REMOVED AND DELIVERED BY THE CONTRACTOR TO THE ILLINOIS DEPARTMENT OF TRANSPORTATION, 6515 W. US 150, EDWARDS, IL. PLEASE CONTACT PAUL GRANT AT (309) 671-4474 FORTY-EIGHT HOURS IN ADVANCE OF DELIVERY.

QTY.	ITEM
4.0	STEEL MAST ARM ASSEMBLY AND POLE

THE FOLLOWING ITEMS SHALL BE REMOVED AND DISPOSED OF BY THE CONTRACTOR OFF OF THE RIGHT-OF-WAY. THE SALVAGE VALUE OF THIS EQUIPMENT SHALL BE REFLECTED IN THE UNIT BID PRICE FOR REMOVE EXISTING TRAFFIC SIGNAL EQUIPMENT, SPECIAL.

QTY.	ITEM
8.0	SIGNAL HEAD, 1-FACE, 3-SECTION WITH BACKPLATE, MAST ARM MOUNTED
1.0	SERVICE INSTALLATION COMPLETE
1.0	JUNCTION BOX (JB-1)
ALL	ELECTRIC CABLE

REVISIONS	
NAME	DATE

ILLINOIS DEPARTMENT OF TRANSPORTATION




EXISTING TRAFFIC SIGNALS
IL 29 & ANN ELIZA
IL 29 & MARGARET

SCALE: VERT. DATE
HORIZ.

DRAWN BY
CHECKED BY

TRAFFIC SIGNALS
SHEET 1 OF 6

NOT TO SCALE

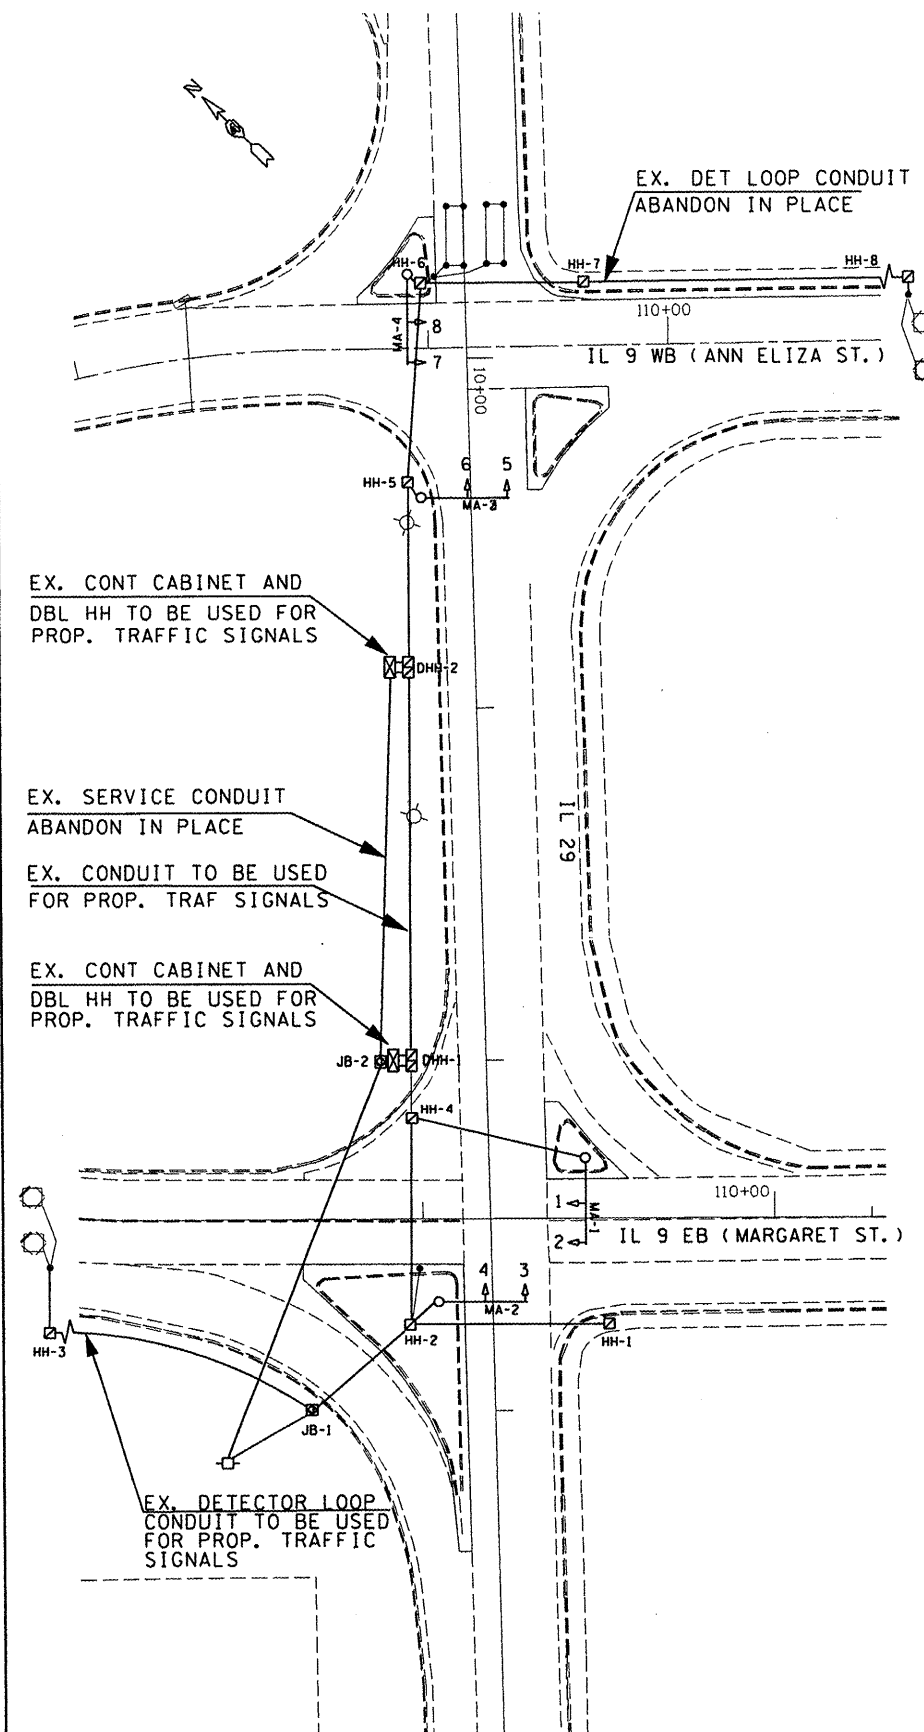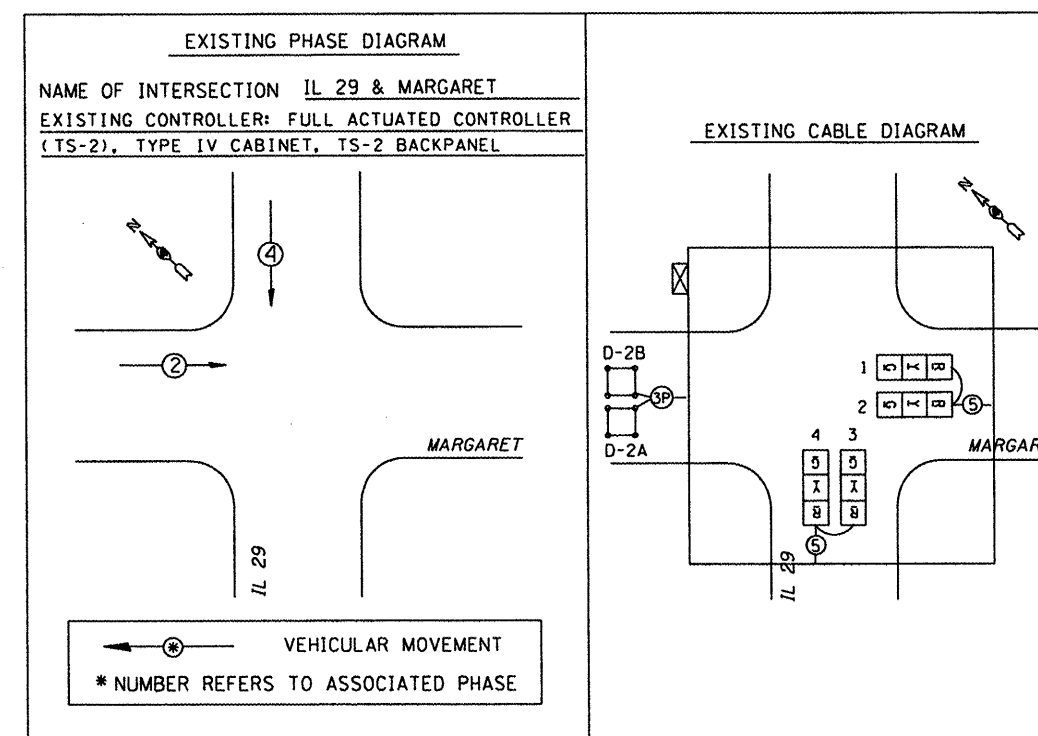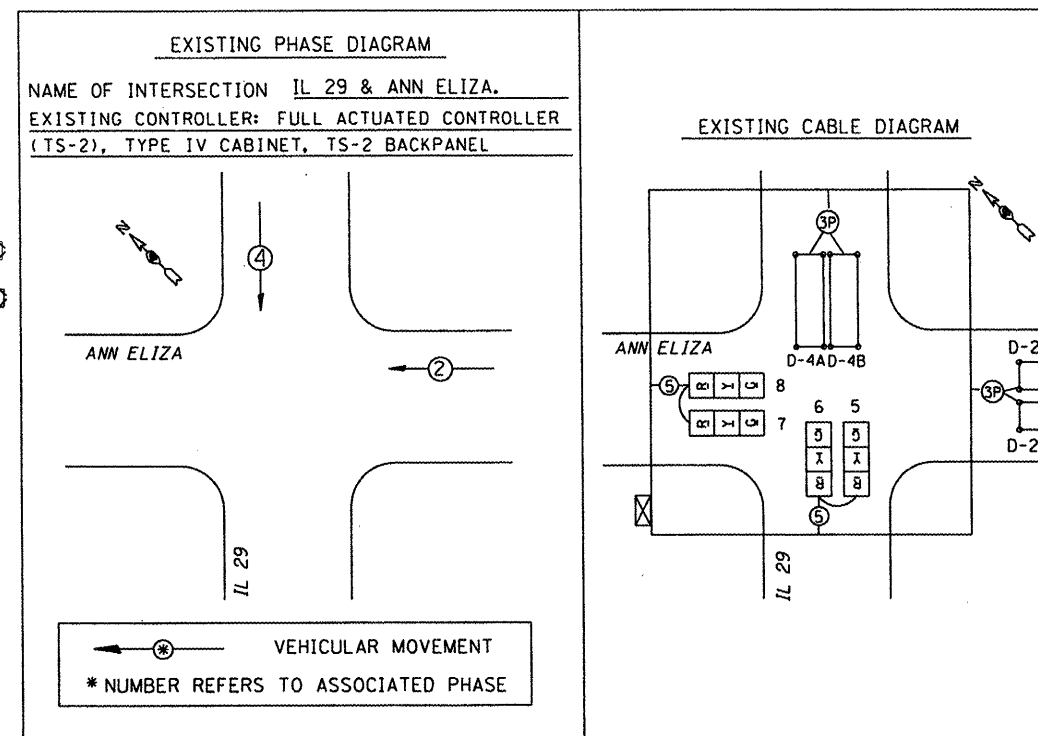

3/28/2008
 S:\GEN\ORHF\1\STDB\PLANS\SD\05-NEW\Active\Contracts\68608\IL 9 Pakin - plan\ldgn
 FILE NAME
 PLOT SCALE
 USER NAME