


F.A.P. RTE.	SECTION	COUNTY	TOTAL SHEETS	SHEET NO.
693		TAZEWELL	82	44
STA. _____		TO STA. _____		
FED. ROAD DIST. NO. _____		ILLINOIS FED. AID PROJECT		

\*13R-1(9)TS:(12)BL,1-1

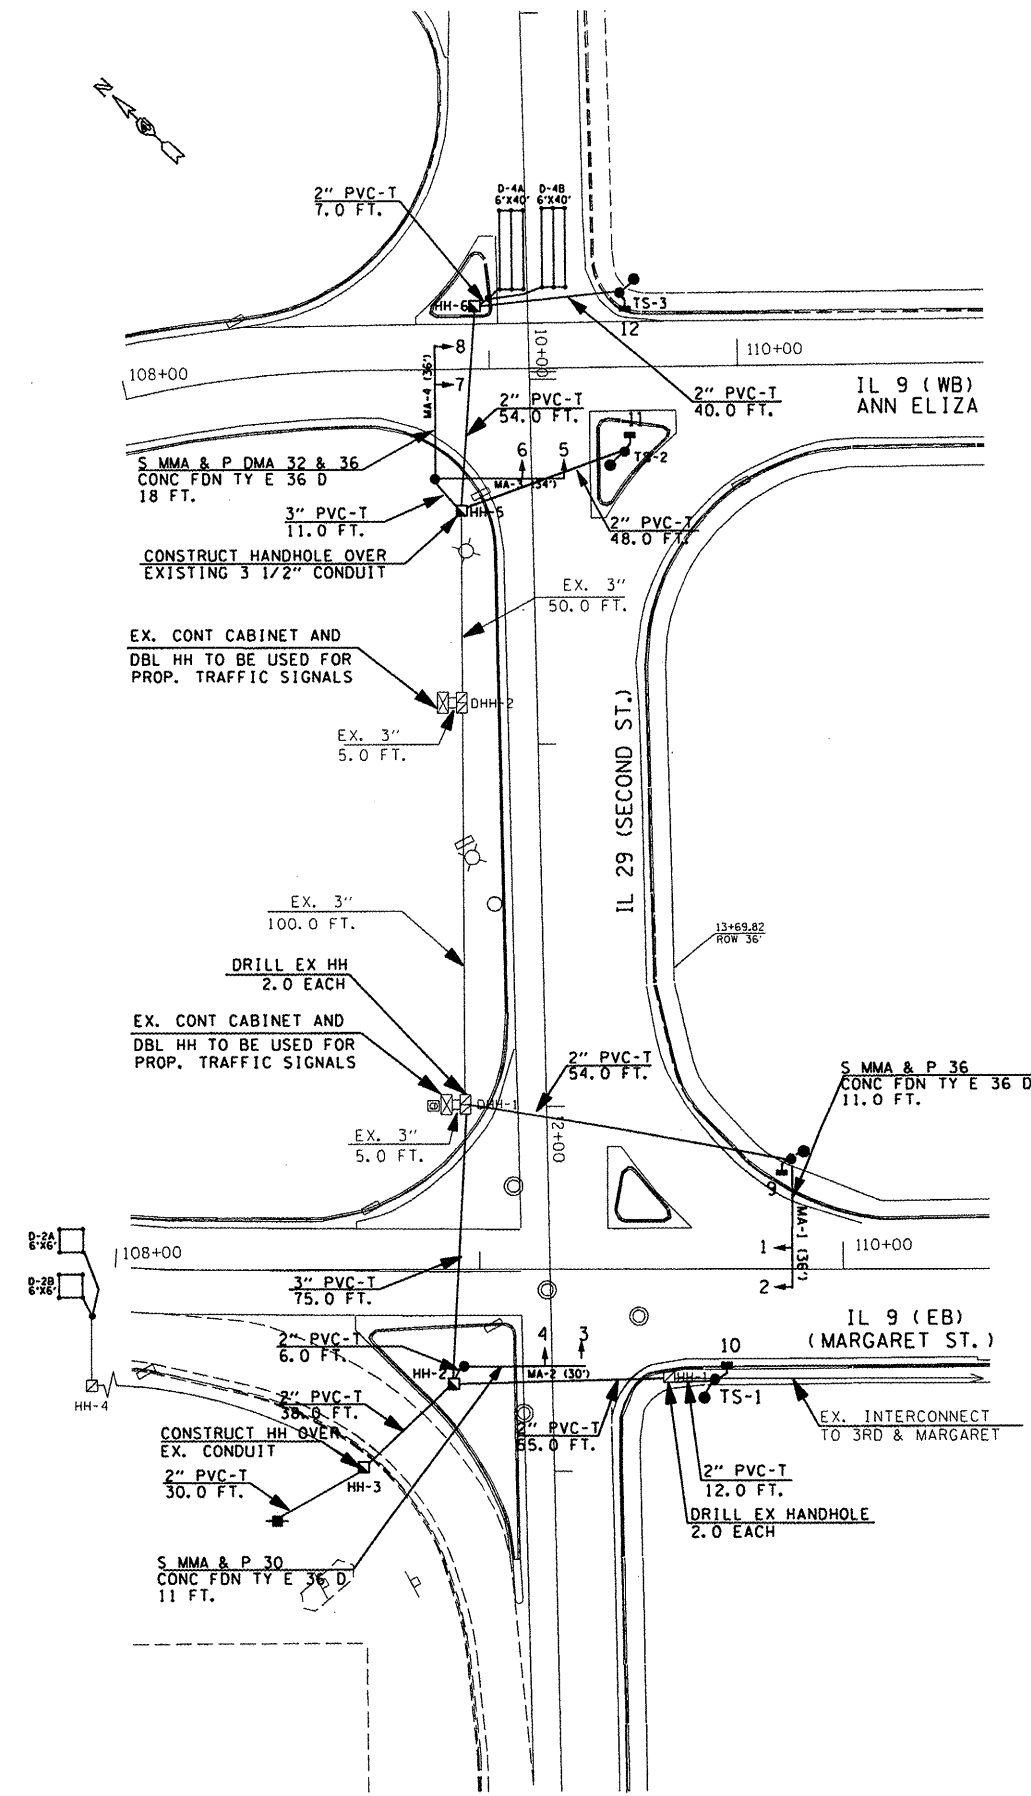

REF.	LOCATION	TYPE	LENGTH
MA-1	NE QUADRANT (2ND & MARGARET)	S MAA & P	36 FT.
MA-2	SW ISLAND (2ND & MARGARET)	S MAA & P	30 FT.
MA-3/4	SW QUADRANT (2ND & ANN ELIZA)	D S MAA & P	32 FT./36 FT.
TS-1	SE QUADRANT (2ND & MARGARET)	GALV STEEL	9 FT.
TS-2	SE QUADRANT (2ND & ANN ELIZA)	GALV STEEL	9 FT.
TS-3	NE QUADRANT (2ND & ANN ELIZA)	GALV STEEL	9 FT.

QTY	UNIT	ITEM	LOCATION
8.0	EA.	SH, LED, 1F, 3-SEC, MAM	1, 2, 3, 4, 5, 6, 7, 8
8.0	EA.	TRAFFIC SIGNAL BACKPLATE LOUVERED	1, 2, 3, 4, 5, 6, 7, 8
4.0	EA.	PED, SH, LED, 1F, 1-SEC, BM	10, 11, 12, 13

REF.	LOCATION	TYPE
DHH-1	NW QUADRANT (2ND & MARGARET)	DOUBLE (EX.)
DHH-2	SW QUADRANT (2ND & ANN ELIZA)	DOUBLE (EX.)
HH-2	SW ISLAND (2ND & MARGARET)	STANDARD (PROP.)
HH-3	SW QUADRANT (2ND & MARGARET)	STANDARD (PROP.)
HH-4	EB ADVANCED LOOP (2ND & MARGARET)	STANDARD (EX.)
HH-5	SW QUADRANT (2ND & ANN ELIZA)	STANDARD (PROP.)
HH-6	NW ISLAND (2ND & ANN ELIZA)	STANDARD (PROP.)

- TRAFFIC SIGNAL LEGEND**
- ☐ EX. HANDHOLE
  - ⊗ EX. JUNCTION BOX
  - EX. CONDUIT
  - ☒ EX. CONTROLLER CABINET
  - ⊗ EX. LIGHT POLE WITH LUMINAIRE
  - PROP. CONDUIT
  - ☑ PROP. CONCRETE HANDHOLE
  - ➔ PROP. SIGNAL HEAD WITH BACKPLATE
  - PROP. SERVICE INSTALLATION
  - PROP. STL MAST ARM ASSEMBLY AND POLE
  - PROP. SIGNAL POST
  - ⬇ PROP. PEDESTRIAN SIGNAL HEAD
  - ⊙ PROP. PEDESTRIAN PUSHBUTTON

THE CONTRACTOR SHALL REMOVE THE EXISTING INTERCONNECT CABLES AND STORE THEM IN THE NEAREST HANDHOLES THAT ARE NOT AFFECTED BY CONSTRUCTION. THE CABLES SHALL BE PULLED INTO THE PROPOSED CONDUITS AND TERMINATED IN THE CONTROLLER CABINETS UPON THE COMPLETION OF THE PROJECT.

THE CONTRACTOR SHALL REMOVE THE EXISTING DETECTOR LOOP CABLE FOR THE ADVANCED LOOPS AT IL 29 AND MARGARET AND STORE IT IN THE ADVANCED LOOP HANDHOLE. THE LEAD-IN CABLE SHALL BE PULLED BACK INTO THE CONDUITS AND TERMINATED IN THE CONTROLLER CABINET UPON THE COMPLETION OF THE PROJECT.

THIS WORK SHALL BE INCLUDED IN THE BID PRICE FOR THE PROJECT.

TRAFFIC SIGNALS  
SHEET 4 OF 6  
NOT TO SCALE

REVISIONS		ILLINOIS DEPARTMENT OF TRANSPORTATION
NAME	DATE	
		<p>PROPOSED TRAFFIC SIGNALS IL 29 &amp; ANN ELIZA IL 29 &amp; MARGARET</p> <p>SCALE: VERT. _____ HORIZ. _____</p> <p>DATE _____ DRAWN BY _____ CHECKED BY _____</p>

PLOT DATE = 3/28/2008  
 FILE NAME = S:\GEN\WORK\T1\08\PLANS\080409-NEW\Active Contracts\68608\IL 9 Plan - plan1.dgn  
 PLOT SCALE = 1/8"=1'-0"  
 USER NAME = broun