



| F.A.P. RTE. | SECTION | COUNTY   | TOTAL SHEETS | SHEET NO. |
|-------------|---------|----------|--------------|-----------|
| 693         |         | TAZEWELL | 82           | 56        |
| IL 9        |         |          |              |           |

FED. ROAD DIST. NO. ILLINOIS FED. AID PROJECT


\*13R-1:(9)TS;(12)BL,I-1

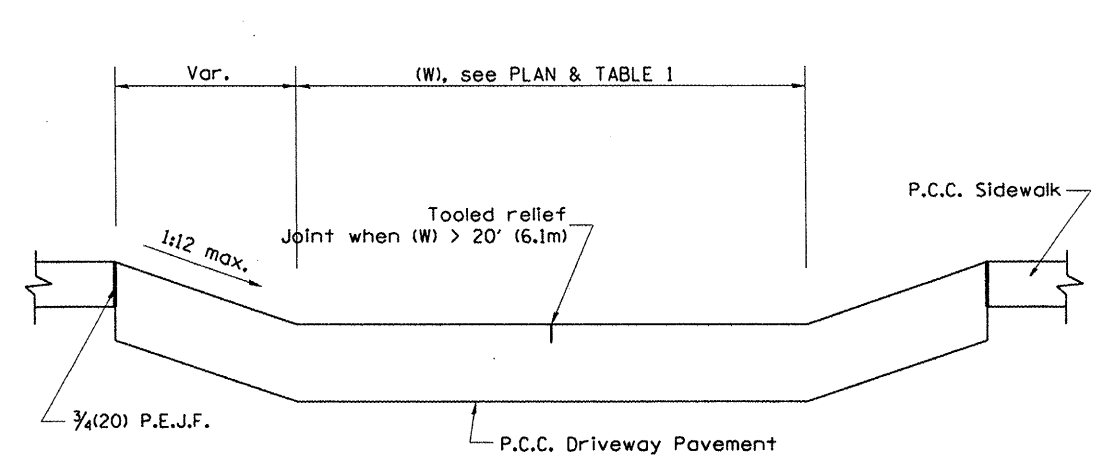


SECTION A-A

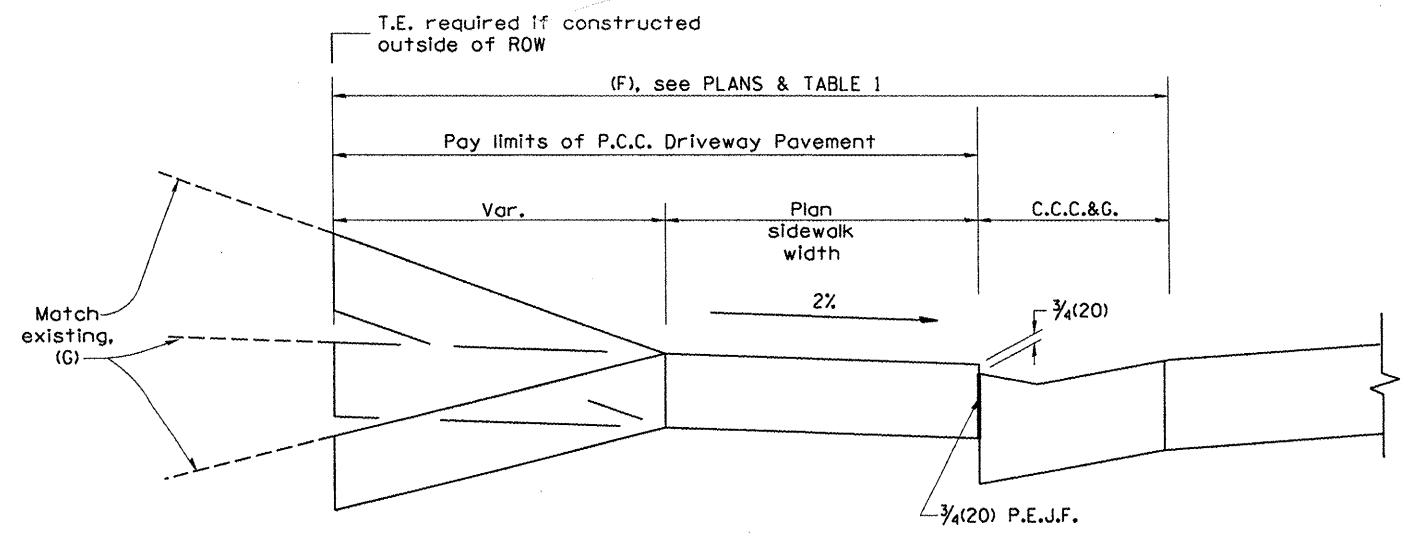

SECTION B-B

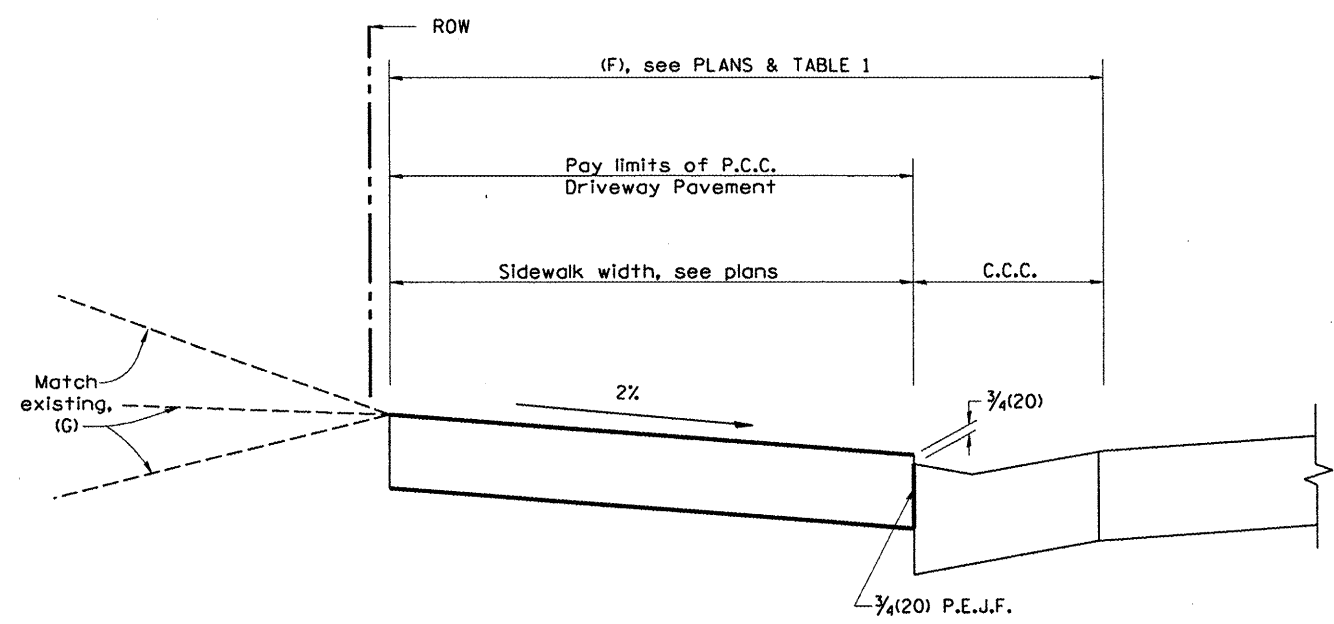

SECTION C-C

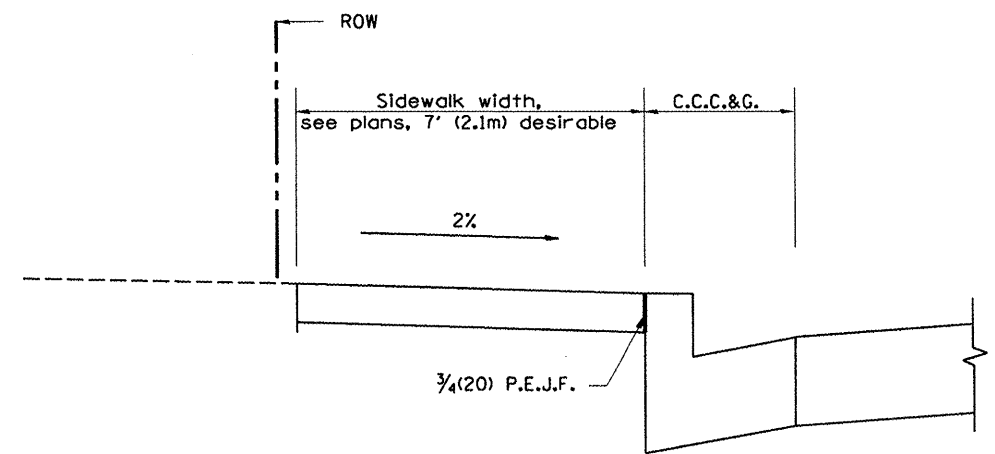

SECTION D-D

All dimensions are in inches (millimeters) unless otherwise noted.

ILLINOIS DEPARTMENT OF TRANSPORTATION  
**DISTRICT CADD STANDARD**  
 URBAN ENTRANCES ACCESSIBLE TO THE DISABLED FOR CURBLINE SIDEWALKS  
 CADD STD NO. 423101-D4 SHEET 2 OF 2  
 SCALE: NOT DRAWN TO SCALE DRAWN BY CADD CHECKED BY DATE