


| | |
|-------------|--|
| DATE | |
| BY | |
| DESIGNED | |
| DRAWN | |
| CHECKED | |
| DATE | |
| REVISIONS | |
| NO. | |
| DESCRIPTION | |
| DATE | |
| BY | |
| NO. | |
| DESCRIPTION | |

| | |
|-------------|--|
| DATE | |
| BY | |
| DESIGNED | |
| DRAWN | |
| CHECKED | |
| DATE | |
| REVISIONS | |
| NO. | |
| DESCRIPTION | |
| DATE | |
| BY | |
| NO. | |
| DESCRIPTION | |

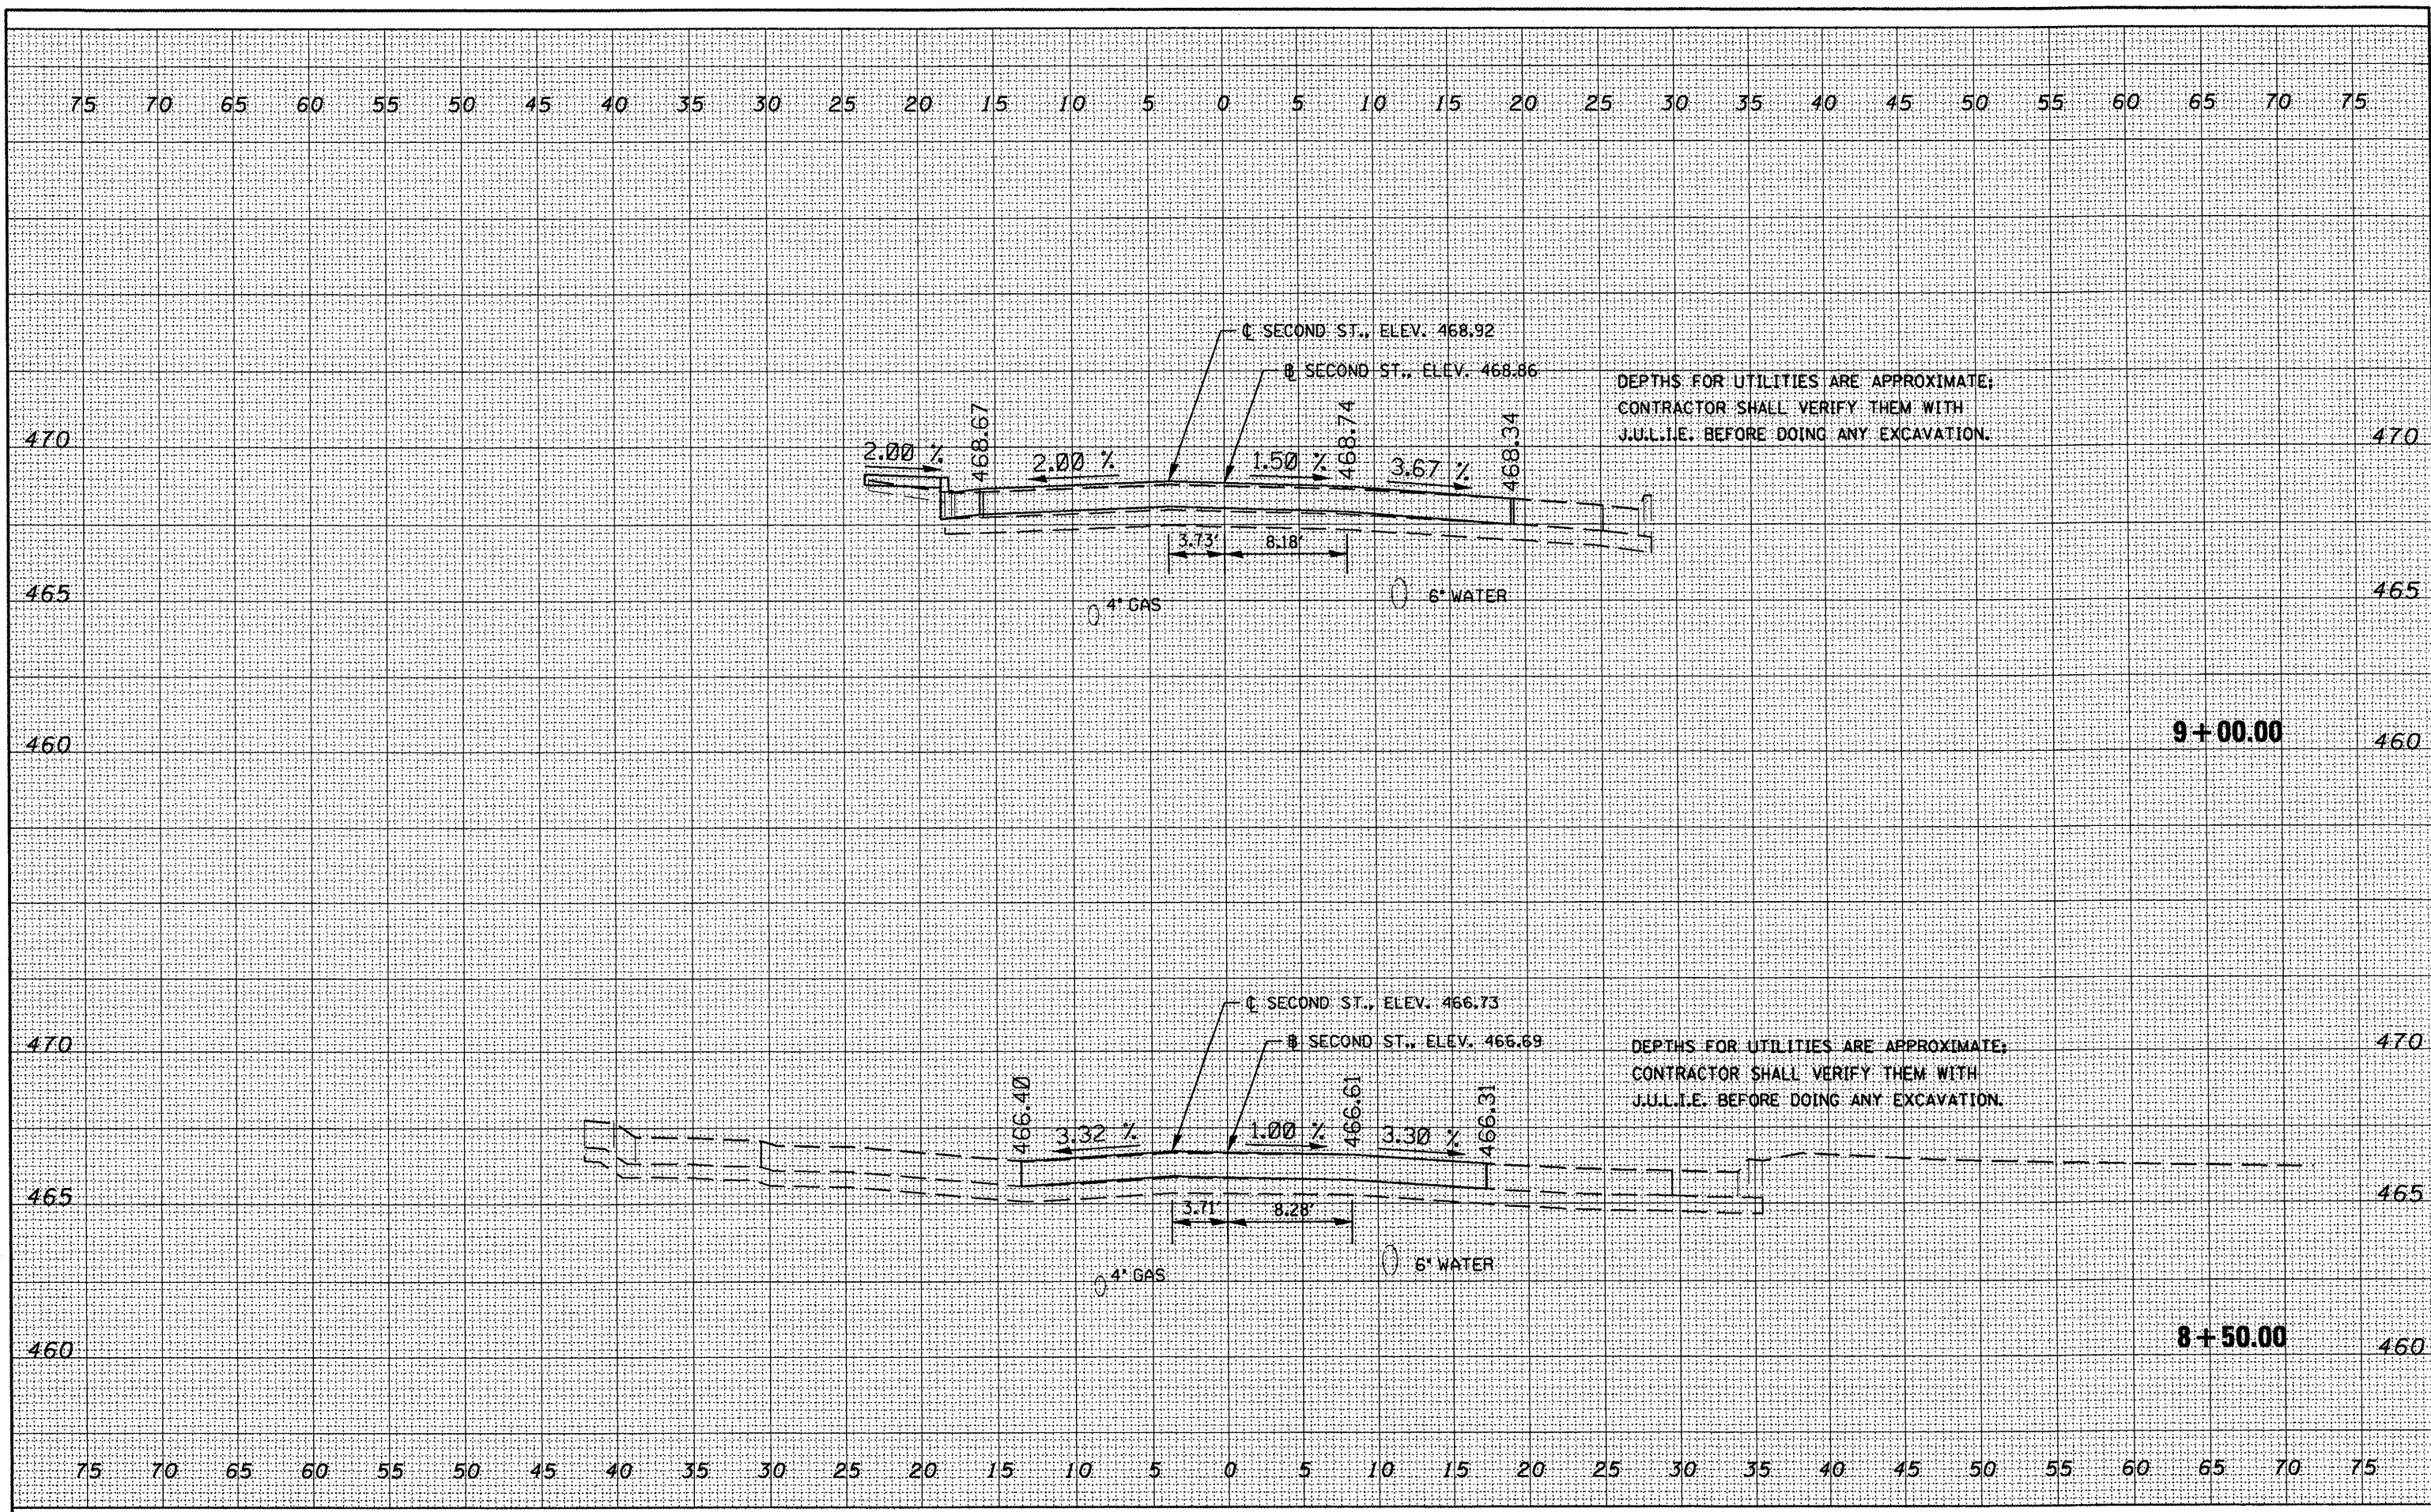

DEPTHS FOR UTILITIES ARE APPROXIMATE;
CONTRACTOR SHALL VERIFY THEM WITH
J.U.L.I.E. BEFORE DOING ANY EXCAVATION.

DEPTHS FOR UTILITIES ARE APPROXIMATE;
CONTRACTOR SHALL VERIFY THEM WITH
J.U.L.I.E. BEFORE DOING ANY EXCAVATION.

FILE NAME = c:\projects\119pek\119pek.dgn

USER NAME = brucebm

DESIGNED -

DRAWN -

CHECKED -

DATE -

REVISIONS

| | |
|-----|-------------|
| NO. | DESCRIPTION |
| | |
| | |
| | |

**STATE OF ILLINOIS
DEPARTMENT OF TRANSPORTATION**

IL-29 (SECOND ST.)

SCALE: SHEET NO. OF SHEETS STA. 8+50.00 TO STA. 9+00.00

| F.A.P. RTE. | SECTION | COUNTY | TOTAL SHEETS | SHEET NO. |
|---------------------|----------------------|----------|---------------------------|-----------|
| 693 | 13R-1(9)TS(12)BL-1-1 | TAZEWELL | 82 | 63 |
| FED. ROAD DIST. NO. | | | ILLINOIS FED. AID PROJECT | |
| | | | CONTRACT NO. 68608 | |