


DATE	
BY	
FINAL SURVEY	
PLOTTED	
NOTE BOOK	
AREAS CHECKED	
NO.	

DATE	
BY	
ORIGINAL SURVEY	
PLOTTED	
NOTE BOOK	
AREAS CHECKED	
NO.	

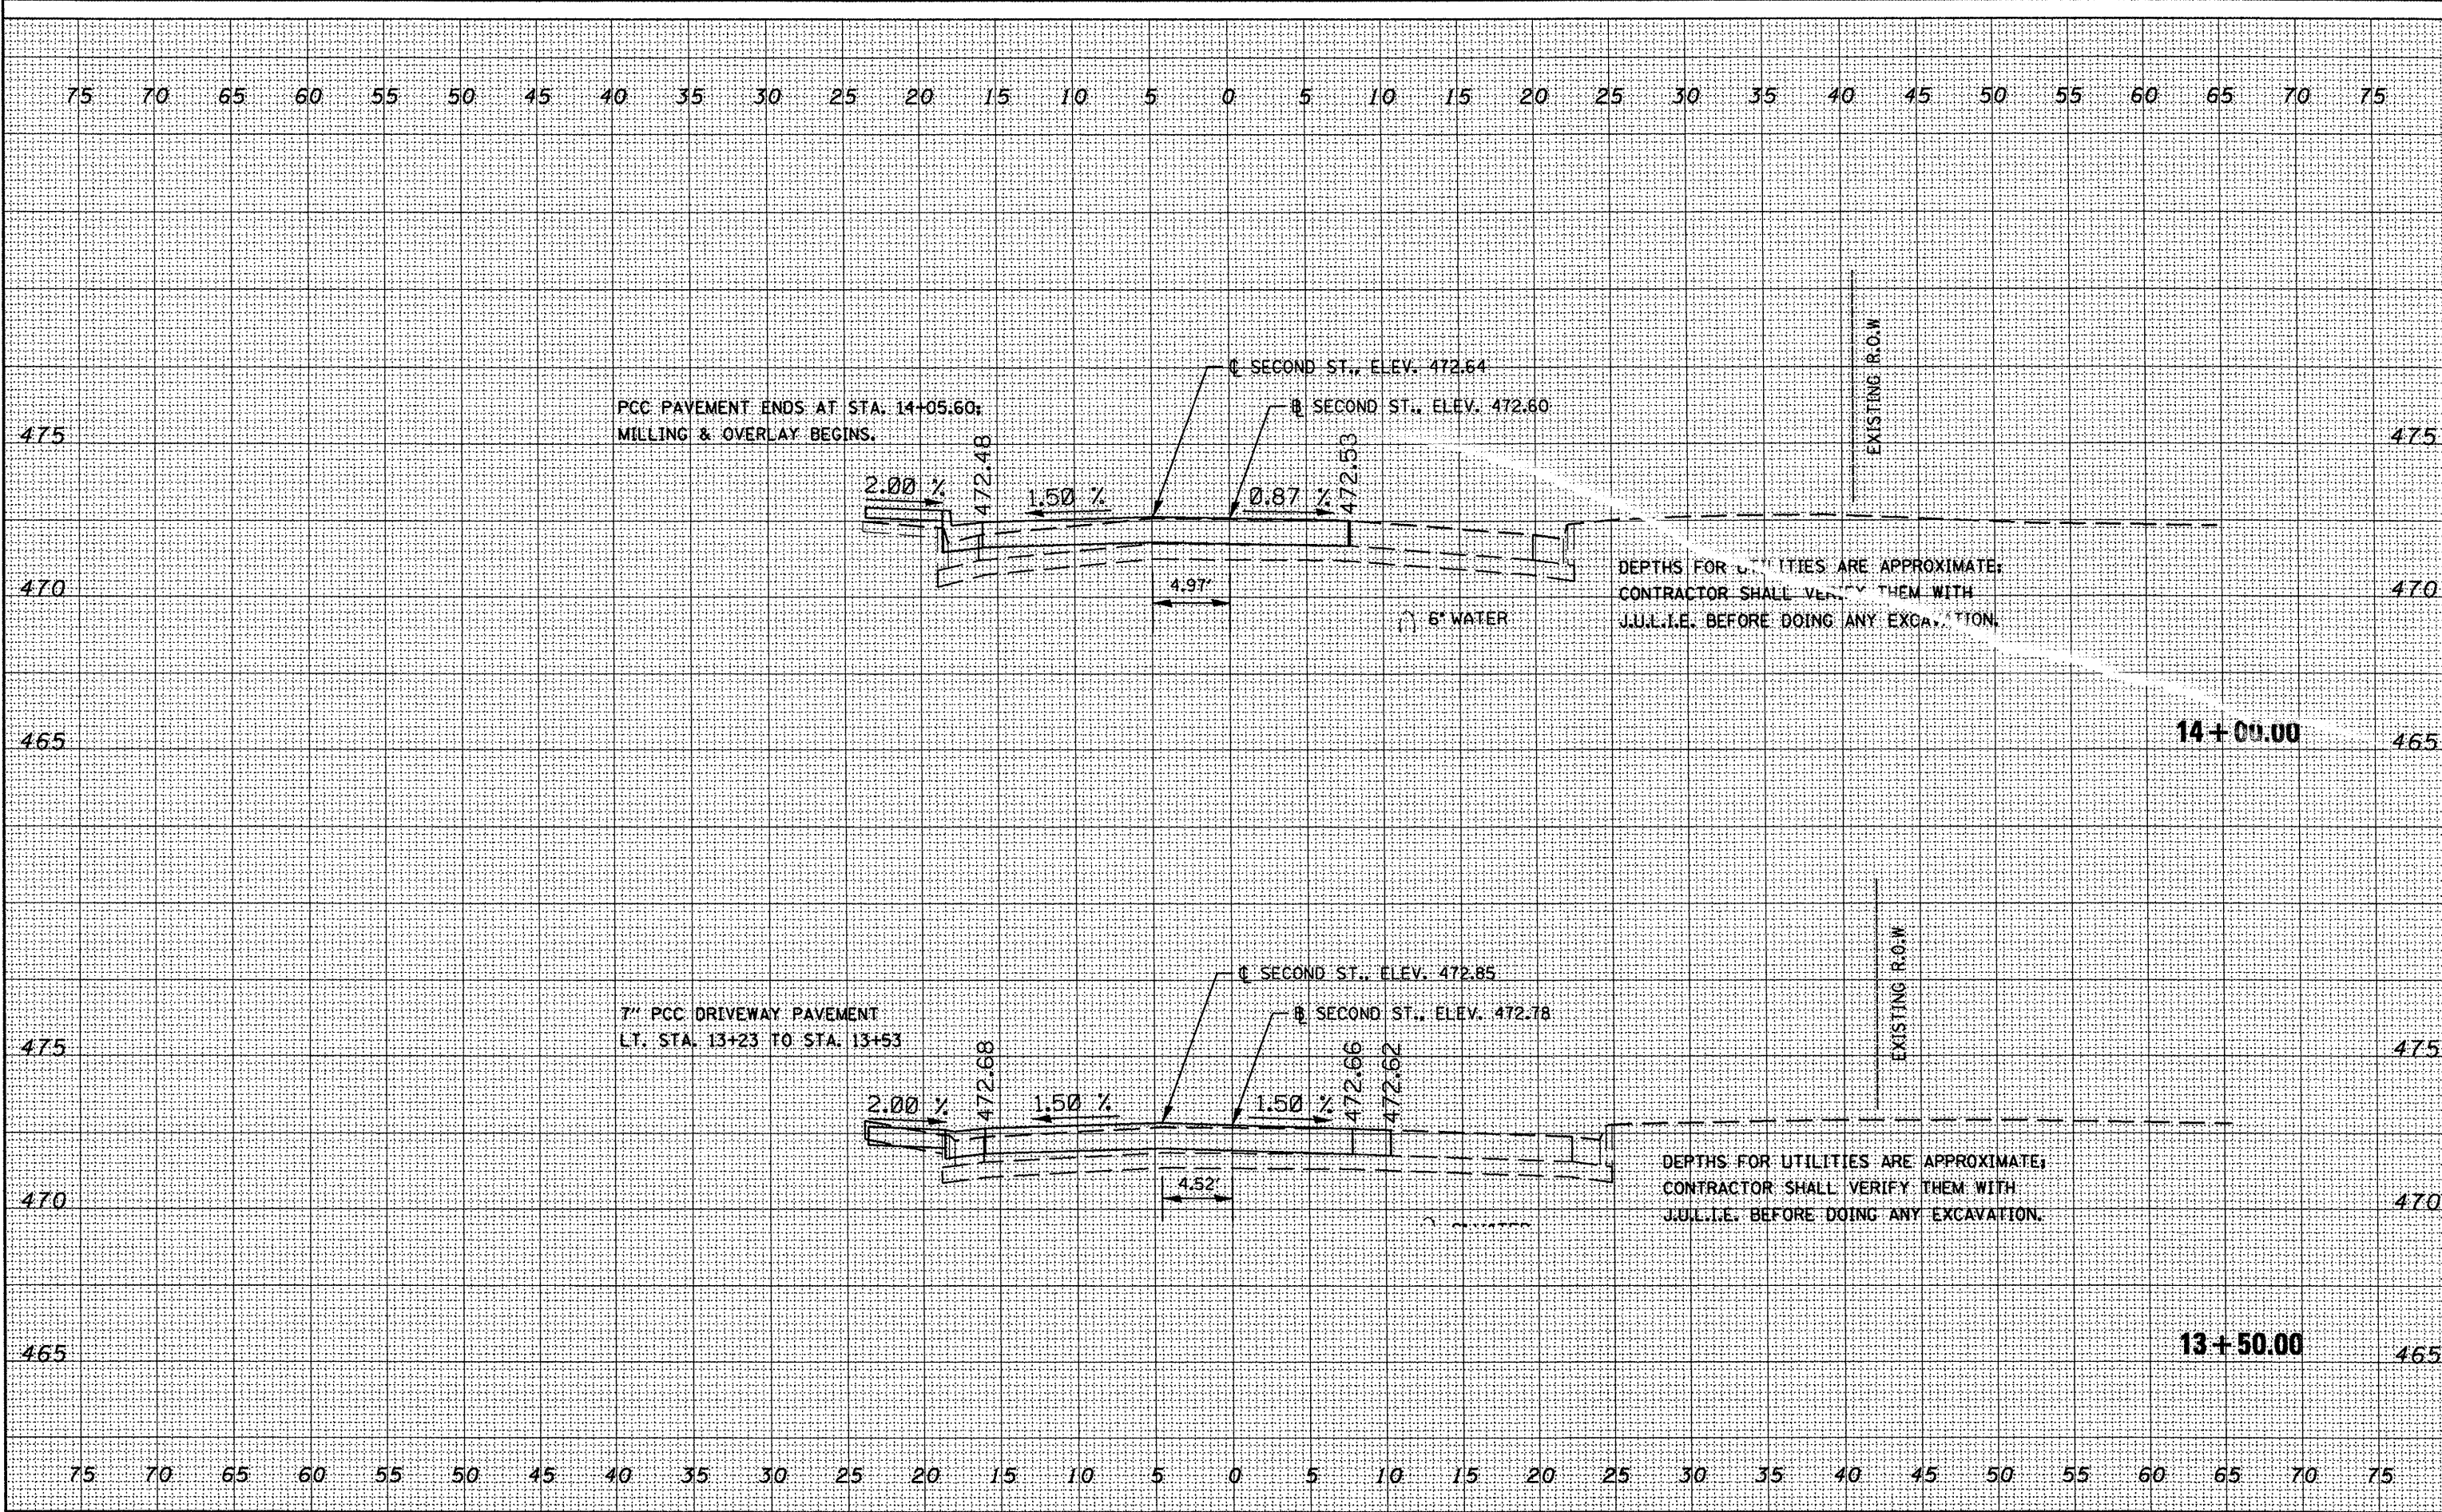

FILE NAME =	USER NAME = brucebm	DESIGNED -	REVISED -	STATE OF ILLINOIS DEPARTMENT OF TRANSPORTATION	IL-29 (SECOND ST.)			F.A.P. RTE.	SECTION	COUNTY	TOTAL SHEETS	SHEET NO.			
c:\projects\119\pokin\seashita.dgn		DRAWN -	REVISED -		SCALE:	SHEET NO.	OF	SHEETS	STA. 13+50.00	TO STA. 14+00.00	693	13R-149)TS(12B)J-1	TAZEWELL	82	68
		PLOT SCALE = 10.0000' / IN.	CHECKED -		REVISED -										
		PLOT DATE = 3/28/2008	DATE -		REVISED -										
											CONTRACT NO. 68608		FED. ROAD DIST. NO. ILLINDIS FED. AID PROJECT		