


DATE	
BY	
FINAL SURVEY	
SURVEYED	
PLOTTED	
TEMPLATE	
NOTE BOOK	
AREAS CHECKED	
NO.	

DATE	
BY	
ORIGINAL SURVEY	
SURVEYED	
PLOTTED	
TEMPLATE	
NOTE BOOK	
AREAS CHECKED	
NO.	

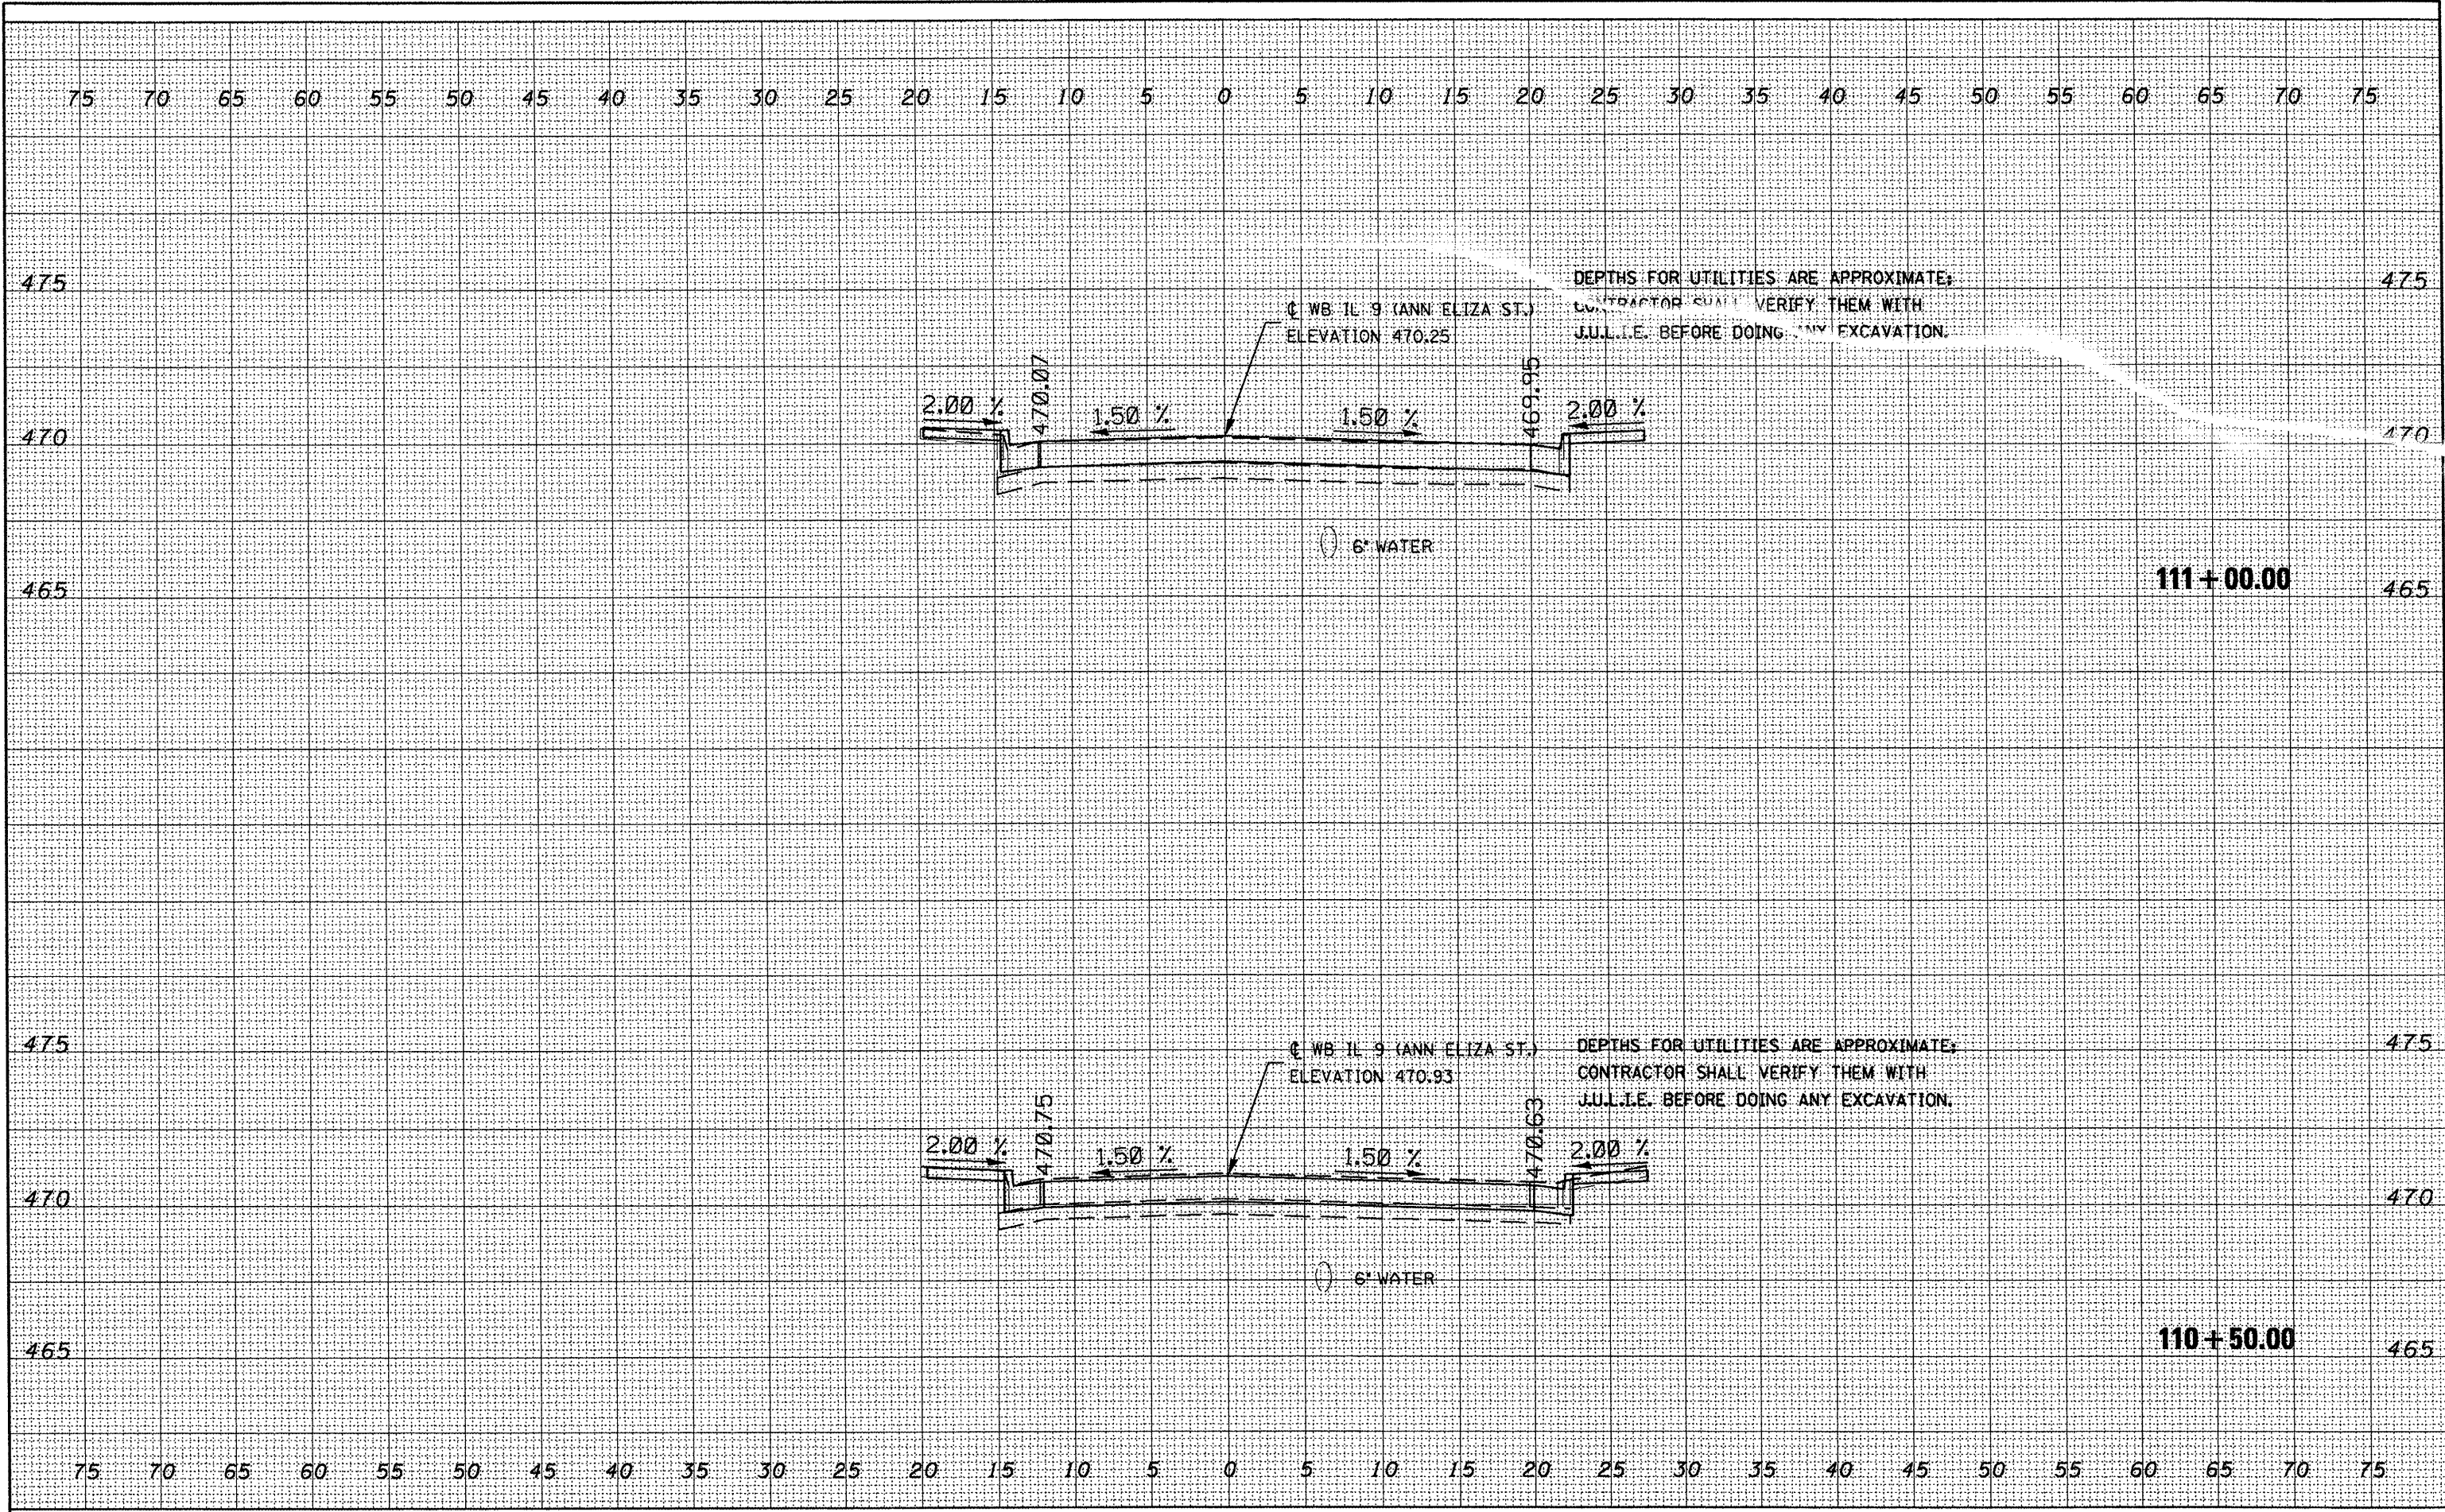

FILE NAME = c:\projects\119pek\in\119shts.dgn

USER NAME = brucebm	DESIGNED -	REVISD -
PLOT SCALE = 10.0000' / IN.	DRAWN -	REVISD -
PLOT DATE = 3/28/2008	CHECKED -	REVISD -
	DATE -	REVISD -

**STATE OF ILLINOIS
DEPARTMENT OF TRANSPORTATION**

WB IL-9 (ANN ELIZA ST.)

SCALE: SHEET NO. OF SHEETS STA. 110+50.00 TO STA. 111+00.00

F.A.P. RTE.	SECTION	COUNTY	TOTAL SHEETS	SHEET NO.
693	13R-1(9)TS(12)BL-I-1	TAZEWELL	82	75
FED. ROAD DIST. NO. [ILLINOIS] FED. AID PROJECT			CONTRACT NO. 68608	