


DATE	
BY	
FINAL SURVEY	
SURVEYED	
PLOTTED	
NOTE BOOK	
AREA CHECKED	
NO.	

DATE	
BY	
ORIGINAL SURVEY	
SURVEYED	
PLOTTED	
NOTE BOOK	
AREA CHECKED	
NO.	

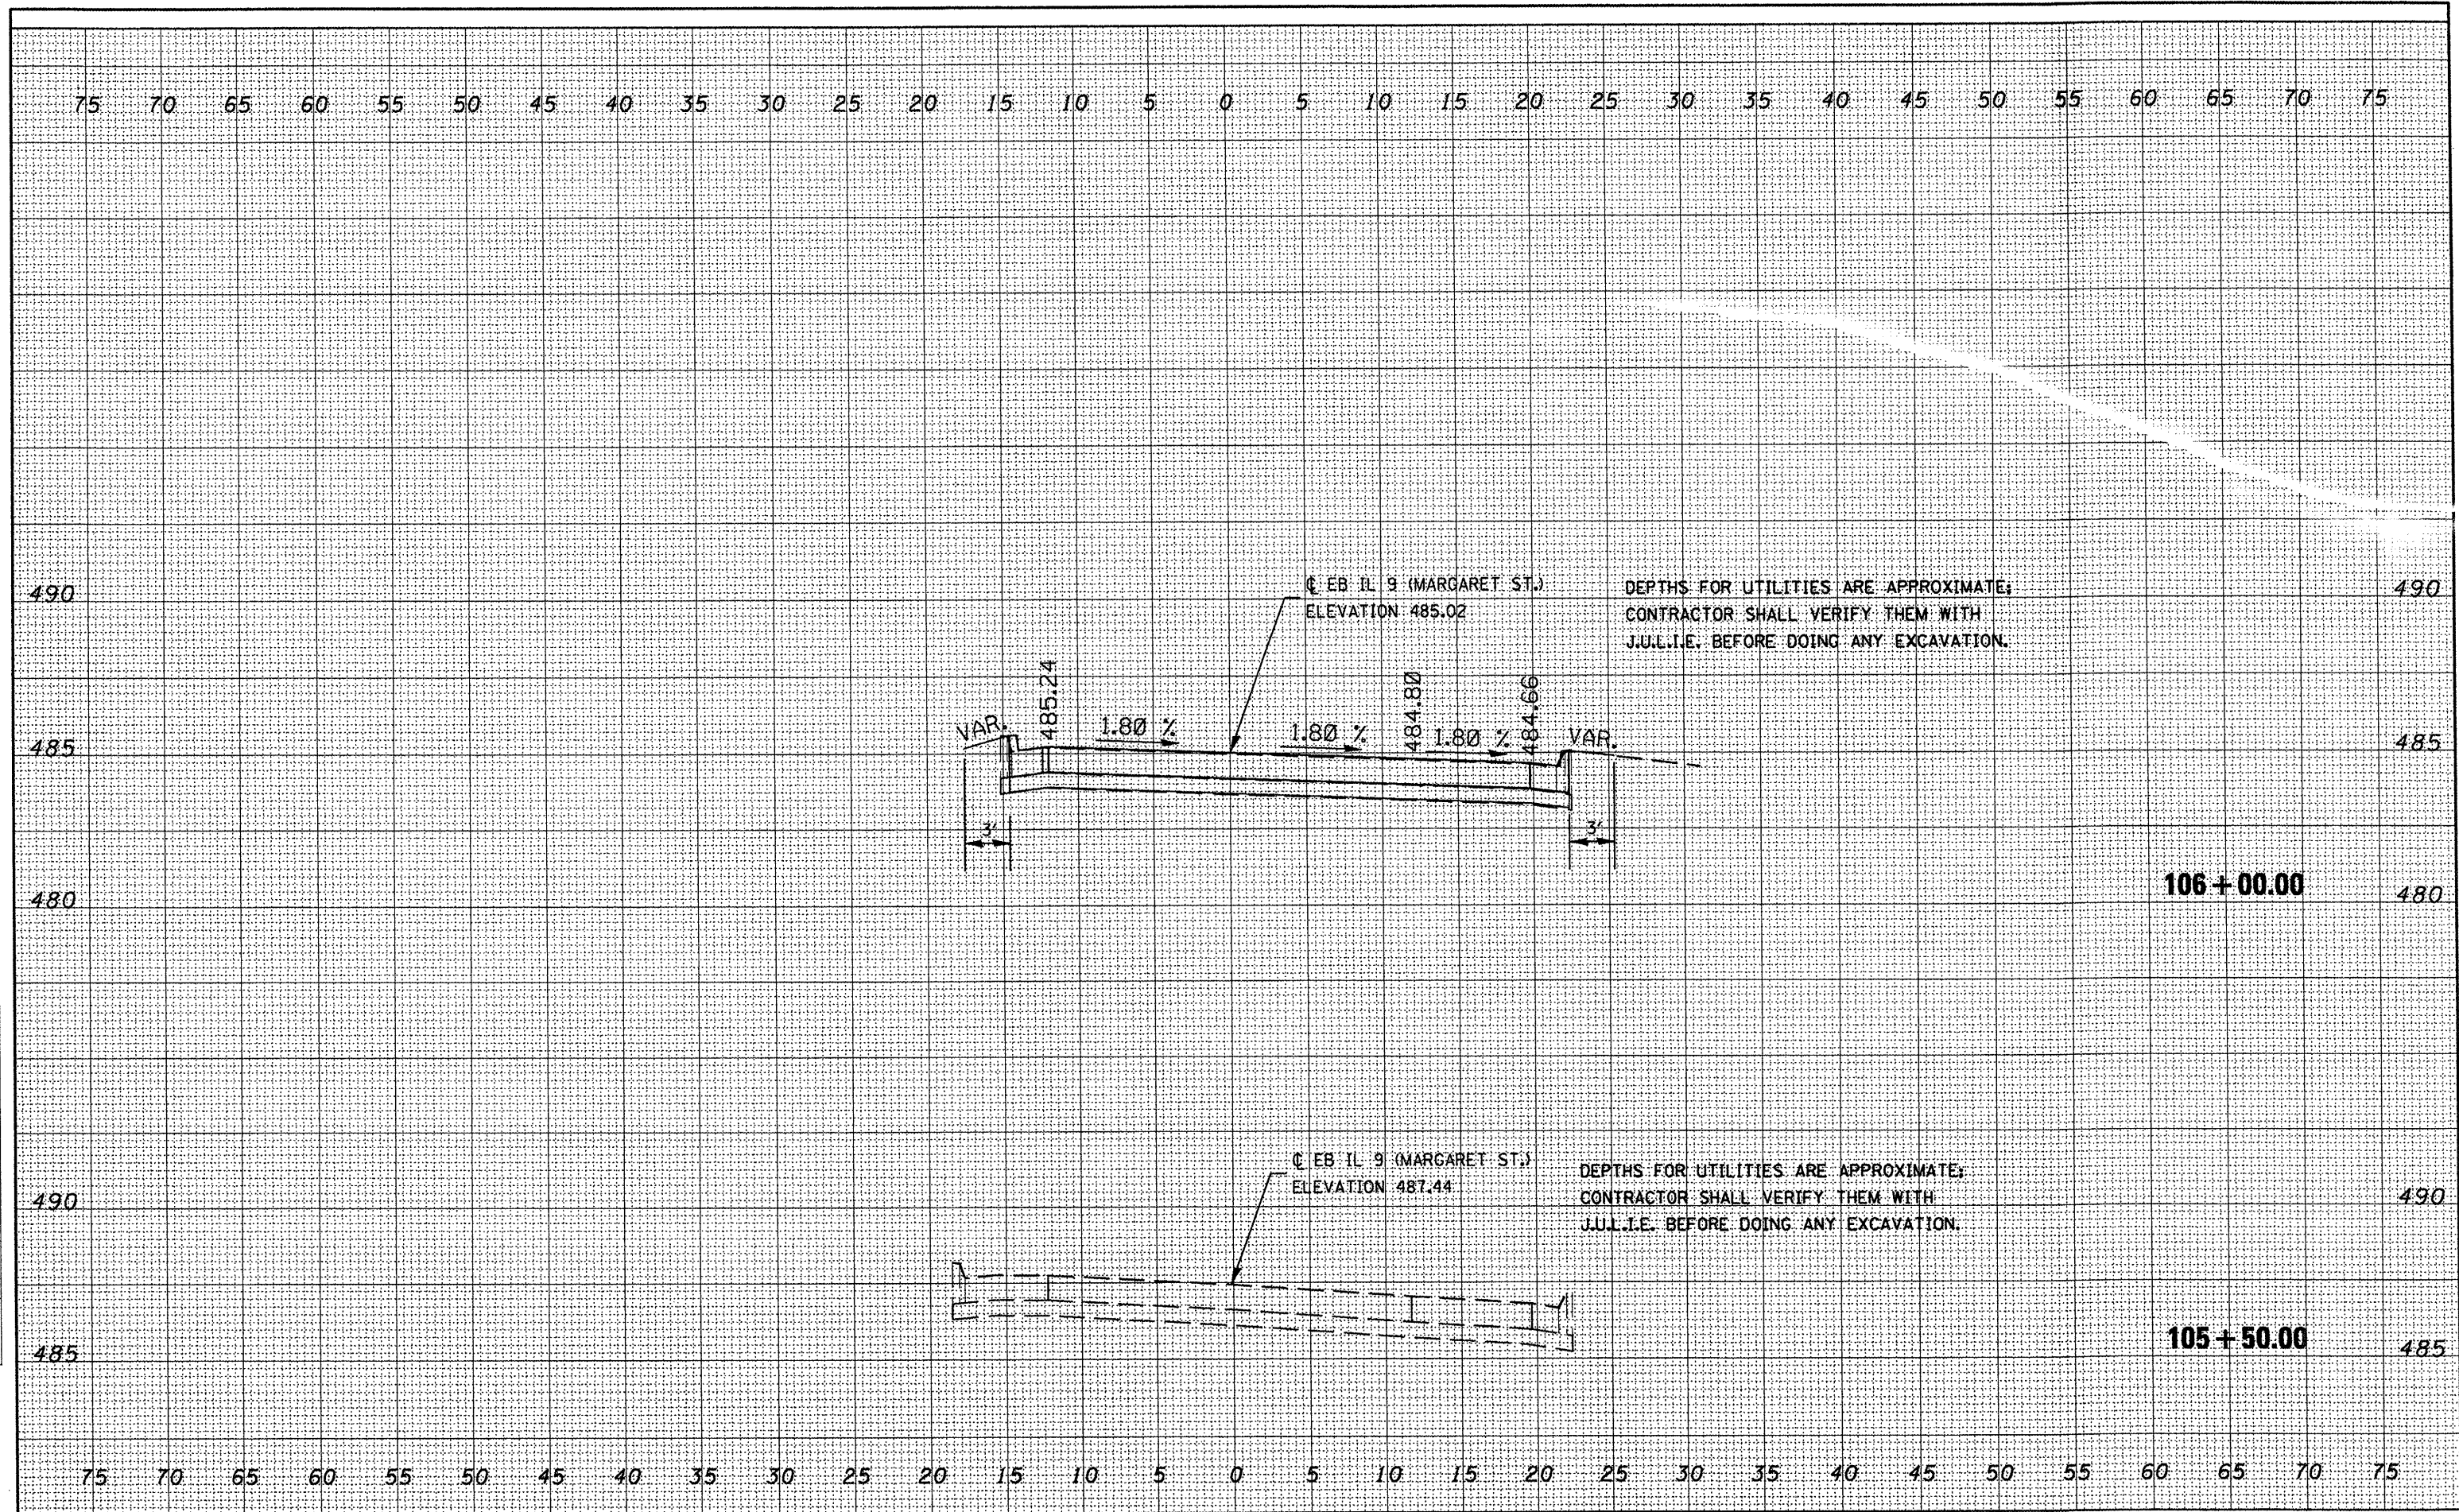

FILE NAME = c:\projects\119pak\1\seoshta.dgn	USER NAME = brucebm	DESIGNED -	REVISED -	<b>STATE OF ILLINOIS DEPARTMENT OF TRANSPORTATION</b>	<b>EB IL-9 (MARGARET ST.)</b>		F.A.P. RTE. 693	SECTION 13R-1(9)TS(12B)I-1-1	COUNTY TAZEWELL	TOTAL SHEETS 82	SHEET NO. 77	
	PLOT SCALE = 18.0000' / IN.	DRAWN -	REVISED -		SCALE:	SHEET NO. OF SHEETS	STA. 105+50.00 TO STA. 106+00.00	FED. ROAD DIST. NO. (ILLINOIS) FED. AID PROJECT				
	PLOT DATE = 3/28/2008	CHECKED -	REVISED -		CONTRACT NO. 68608							
		DATE -	REVISED -									