


FINAL SURVEY	DATE
NO. _____	_____
NOTED BY	BY
NO. _____	_____
NOTED DATE	DATE
NO. _____	_____
NOTED BY	BY
NO. _____	_____
NOTED DATE	DATE
NO. _____	_____

ORIGINAL SURVEY	DATE
NO. _____	_____
NOTED BY	BY
NO. _____	_____
NOTED DATE	DATE
NO. _____	_____
NOTED BY	BY
NO. _____	_____
NOTED DATE	DATE
NO. _____	_____

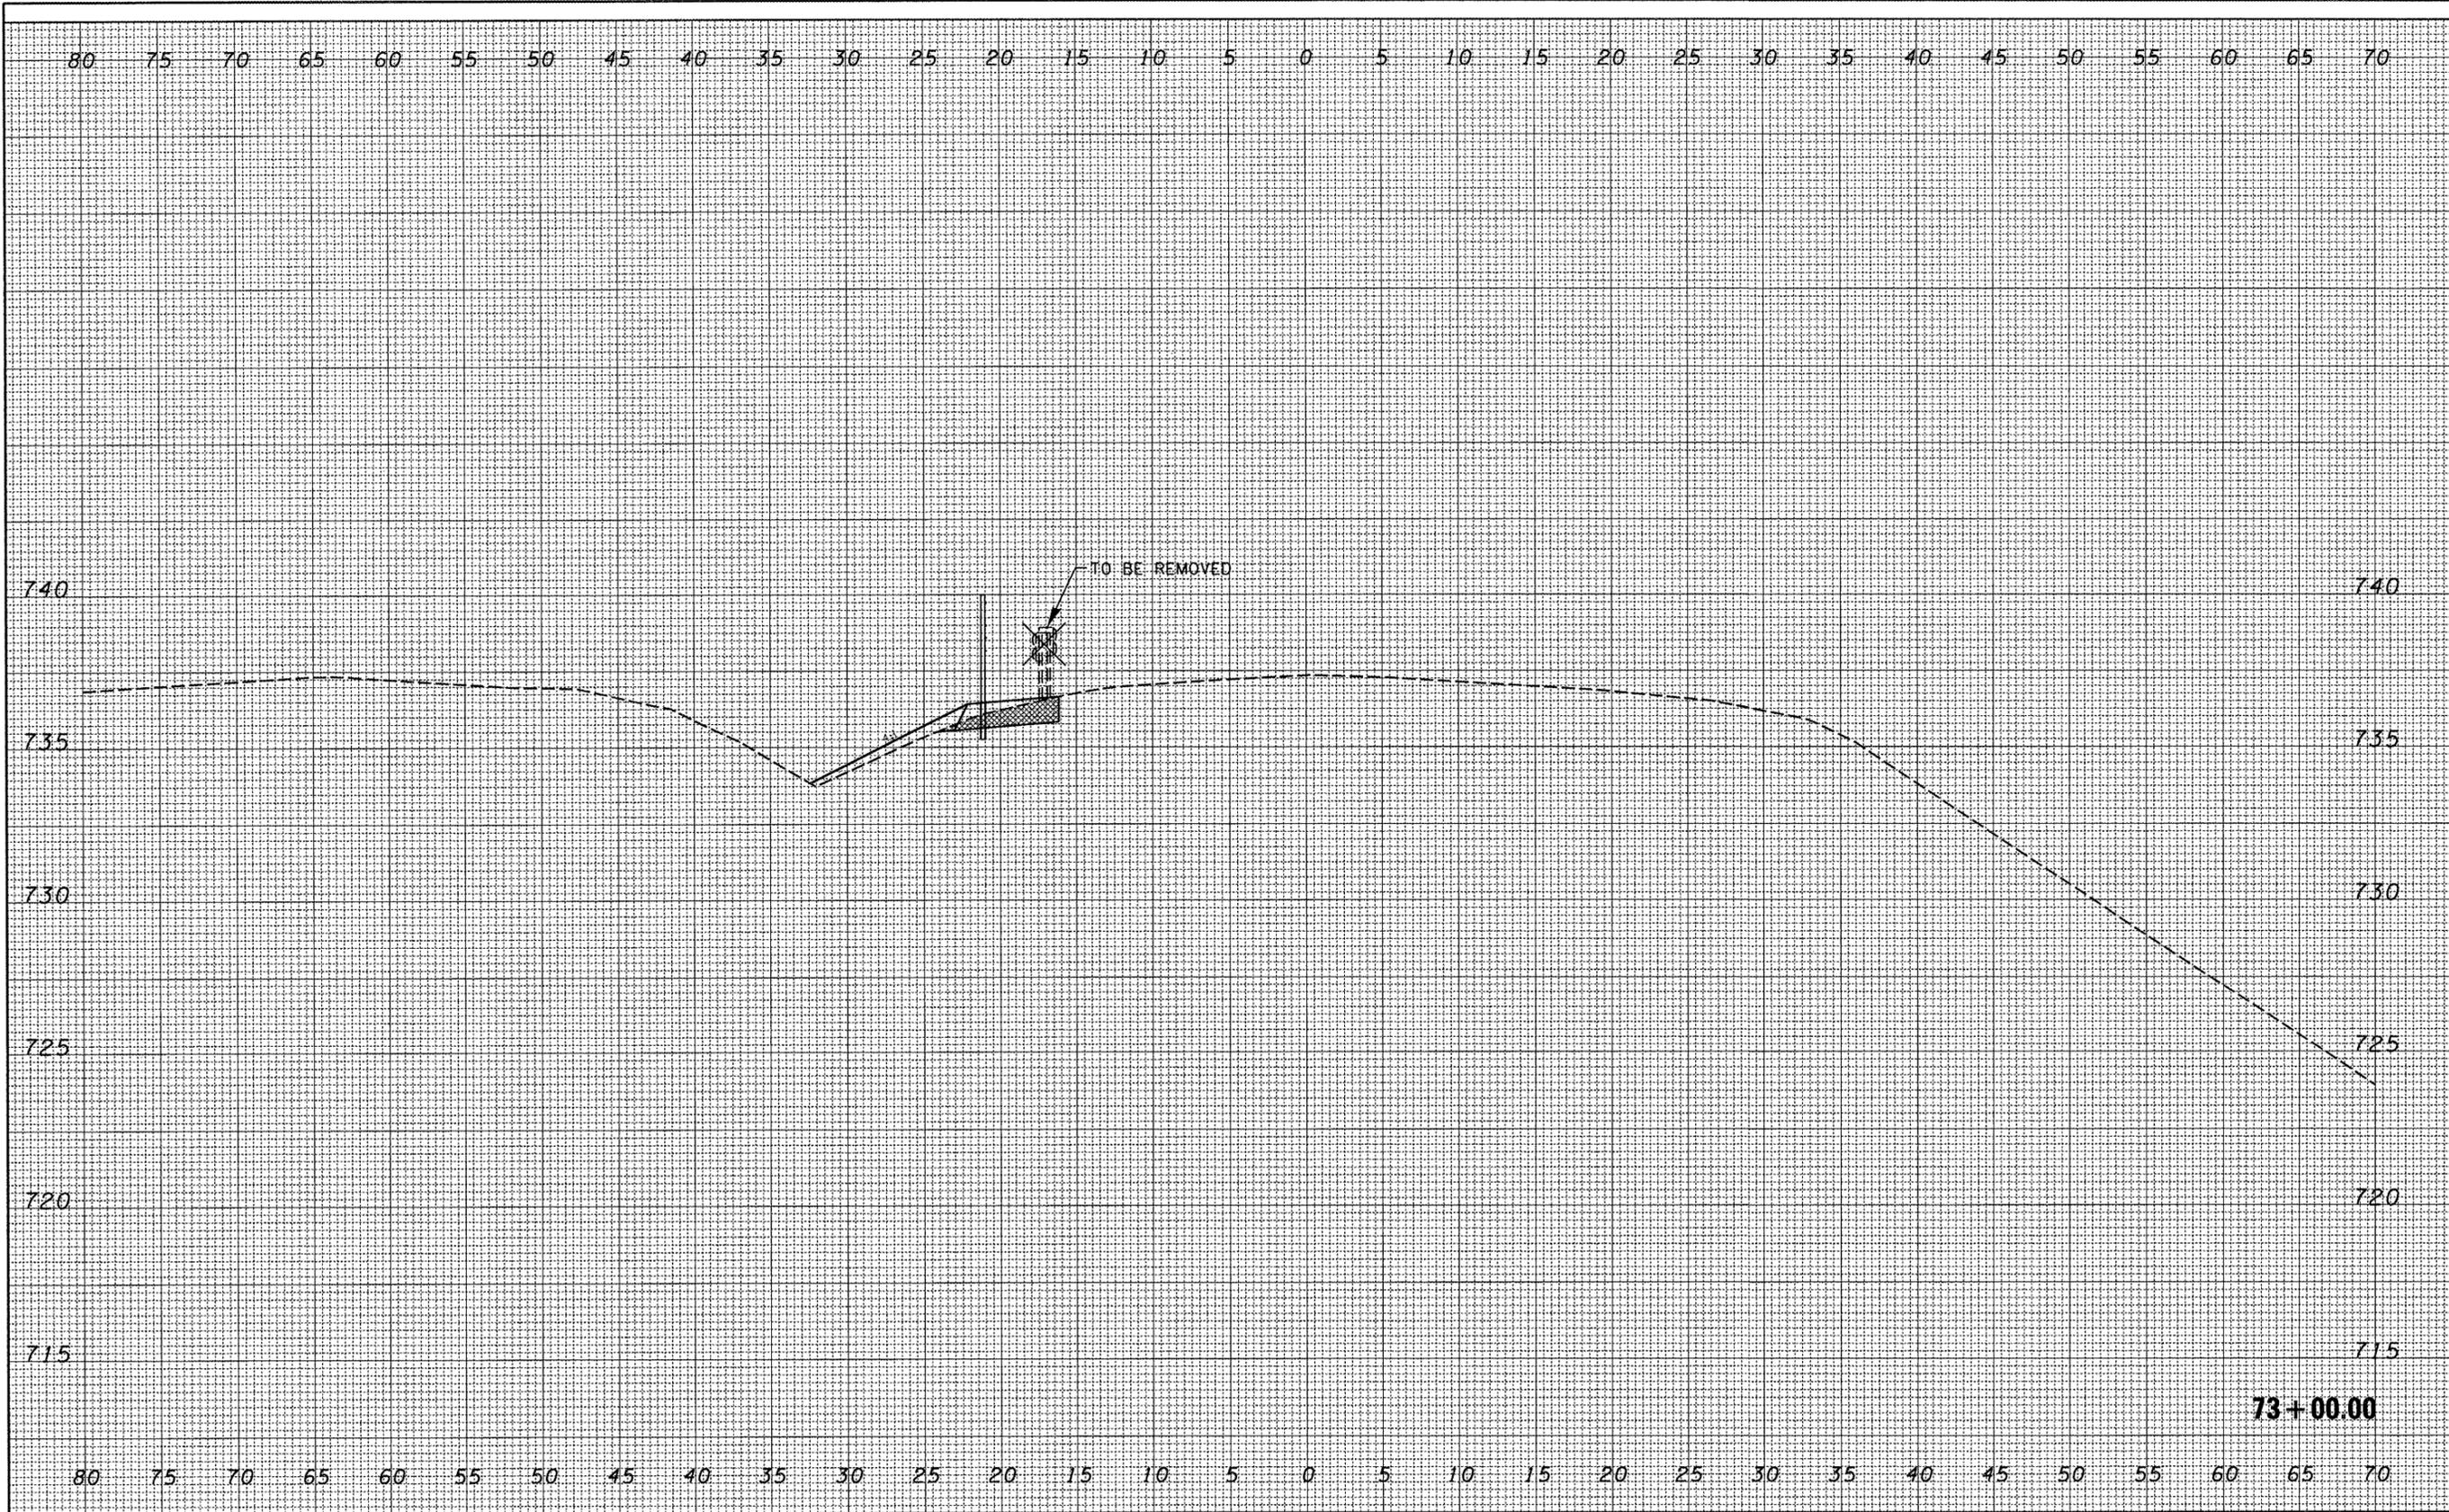

FILE NAME =	USER NAME = brucebm	DESIGNED -	REVISED -
C:\Projects\safety\174morton\COPY of SECTION A	FINAL XSEC-sheet.dgn	DRAWN -	REVISED -
	PLOT SCALE = 10.3452' / IN.	CHECKED -	REVISED -
	PLOT DATE = 3/21/2008	DATE -	REVISED -

**STATE OF ILLINOIS
DEPARTMENT OF TRANSPORTATION**

SCALE:	SHEET NO. OF SHEETS	STA. 73+00.00 TO STA. 73+00.00
--------	---------------------	--------------------------------

F.A.J. RTE.	SECTION	COUNTY	TOTAL SHEETS	SHEET NO.
74	(90-15J)	TAZEWELL	192	45
CONTRACT NO. 68724				
FED. ROAD DIST. NO. ILLINOIS FED. AID PROJECT				