
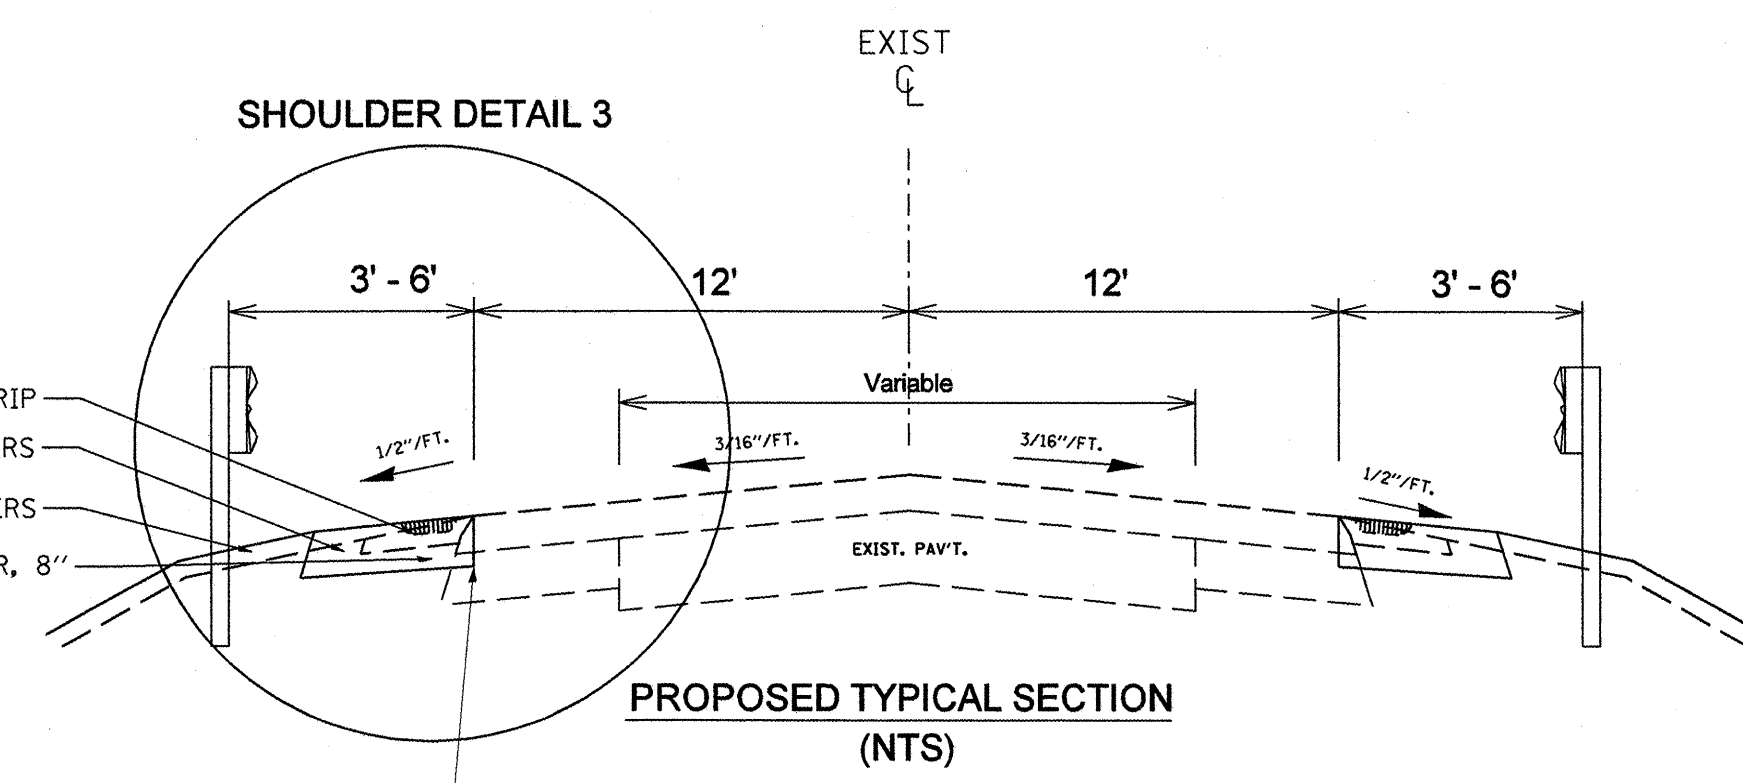


F.A.P. RTE.	SECTION	COUNTY	TOTAL SHEETS	SHEET NO.
653	105I-1	PUTNAM	24	7
STA.		TO STA.		
FED. ROAD DIST. NO.	ILLINOIS	FED. AID PROJECT		

LT	65+79.53	67+29	guardrail
LT	74+42	81+65.50	guardrail
LT	81+65.50	82+34.23	Bridge Ommision SN 078-0013
LT	82+34.23	84+29	guardrail
LT	89+68	91+58	guardrail
LT	94+80	98+18	guardrail
LT	102+14	103+83	guardrail
LT	113+49	115+02	guardrail
LT	115+55	120+46	guardrail
LT	122+83	124+63	guardrail
LT	133+02	133+87	guardrail
LT	142+37	144+32	guardrail
LT	147+97	150+24	guardrail
LT	158+00	162+33	guardrail
RT	50+71	52+52.43	guardrail
RT	65+79.53	65+92	guardrail
RT	80+01	81+65.5	guardrail
RT	81+65.5	82+34.23	Bridge Ommision SN 078-0013
RT	82+34.23	86+67	guardrail
RT	89+20	90+94	guardrail
RT	94+11	97+86	guardrail
RT	101+29	103+30	guardrail
RT	113+49	124+78	guardrail
RT	124+78	125+06	Bridge Ommision SN 078-0033
RT	142+90	145+01	guardrail
RT	157+68	161+91	guardrail

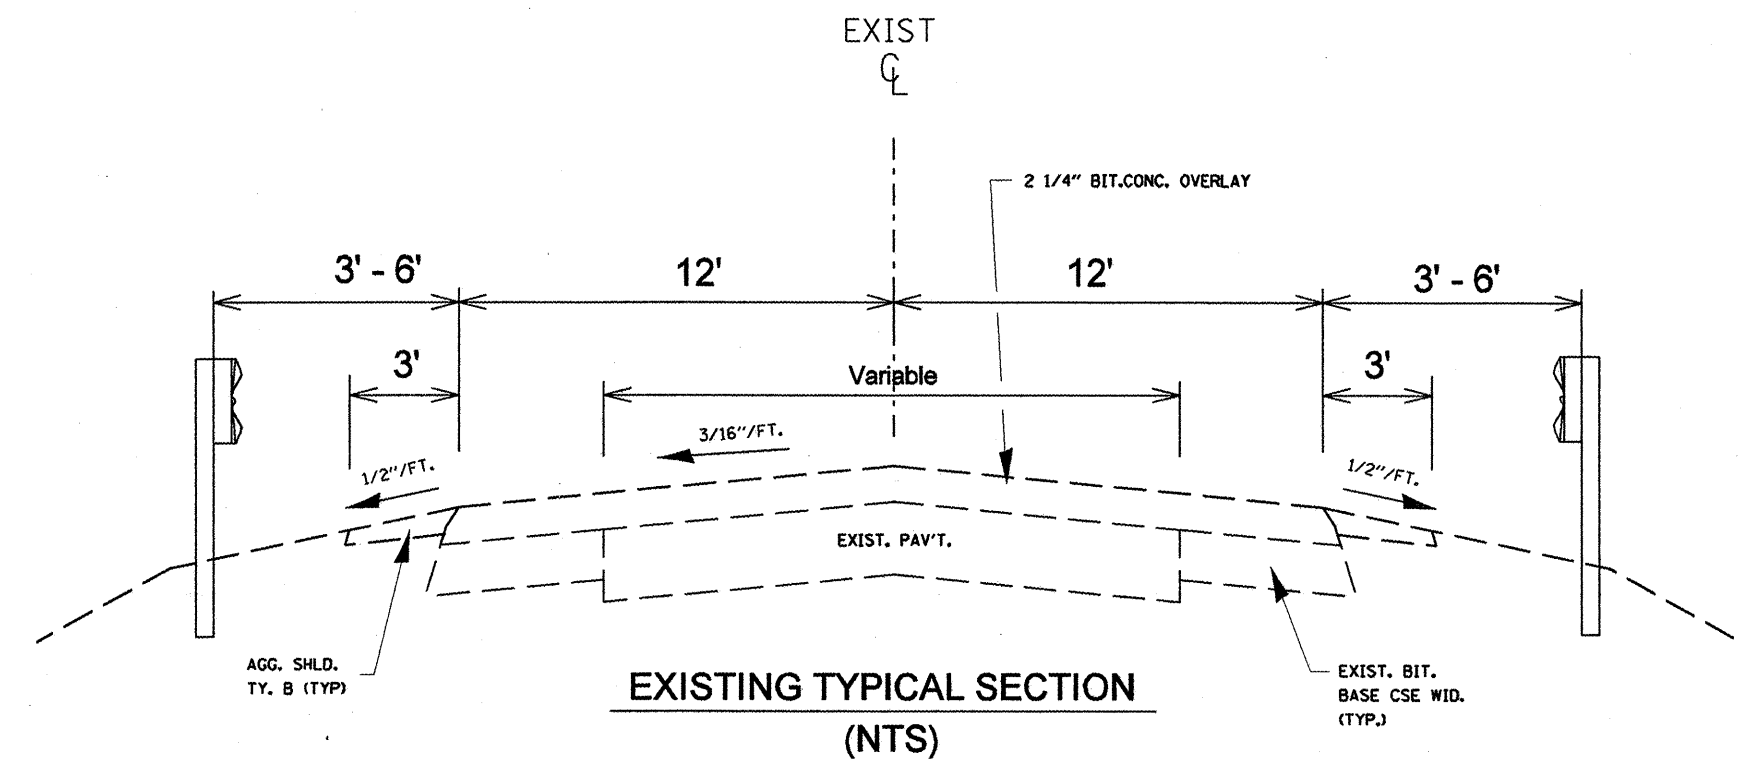

- SHOULDER RUMBLE STRIP
- EXCAVATING AND GRADING EXISTING SHOULDERS
- GRADING AND SHAPING SHOULDERS
- HOT-MIX ASPHALT SHOULDER, 8"

PLOT DATE = 3/19/2008
 FILE NAME = S:\EN\DRW\T\STDMP\15040013\68768\68768.dwg
 PLOT SCALE = 1/8"=1'-0"
 USER NAME = bayerm

SAW CUT COST SHALL BE INCLUDED IN THE COAST OF EXCAVATING AND GRADING EXISTING SHOULDERS

REVISIONS	
NAME	DATE

ILLINOIS DEPARTMENT OF TRANSPORTATION

TYPICAL SECTION 4

SCALE: VERT. DRAWN BY
 HORIZ. CHECKED BY
 DATE