



STAGE REMOVAL AND CONSTRUCTION

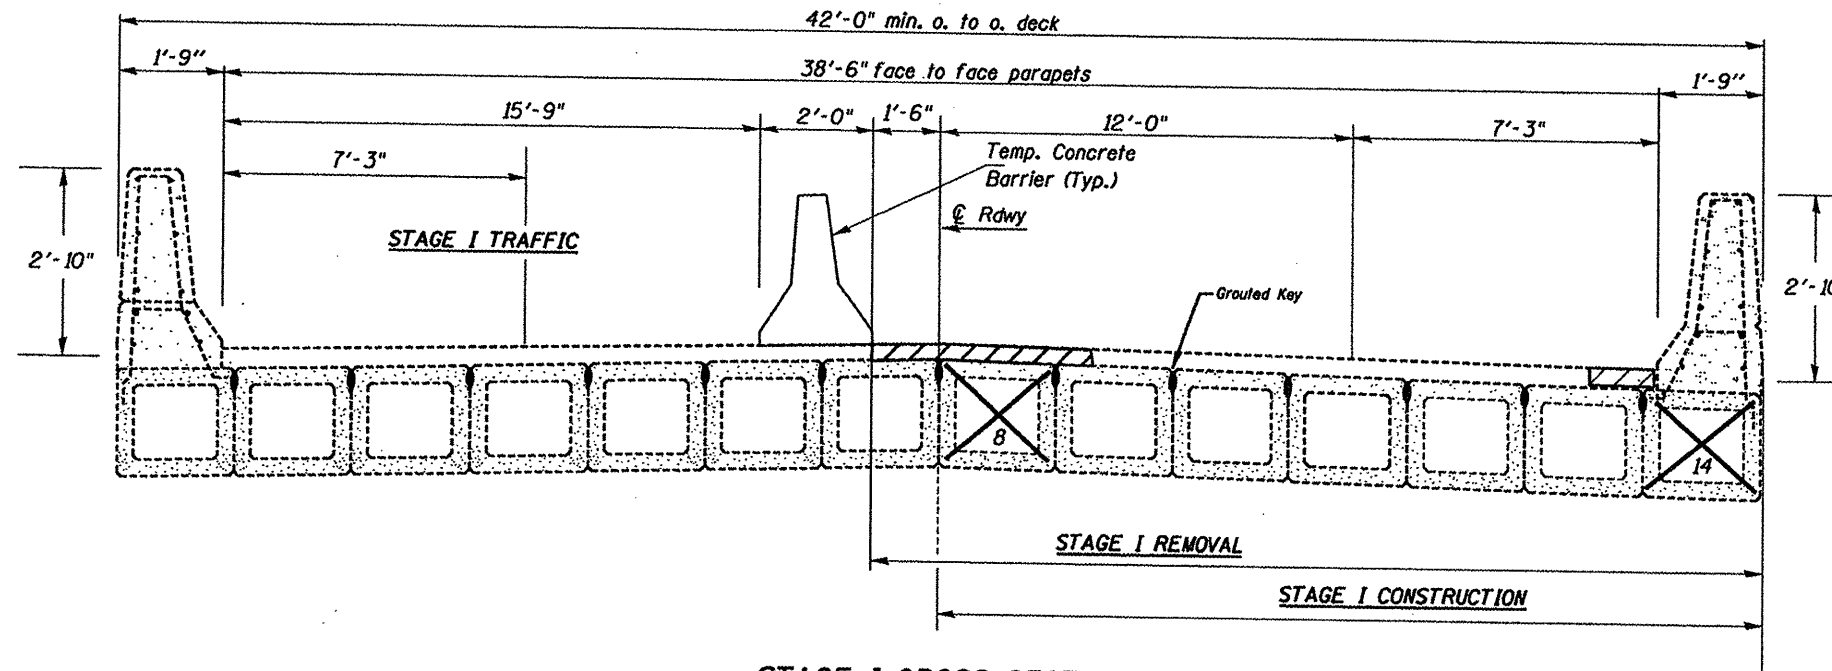

STAGE I CROSS SECTION
(Looking NORTH)

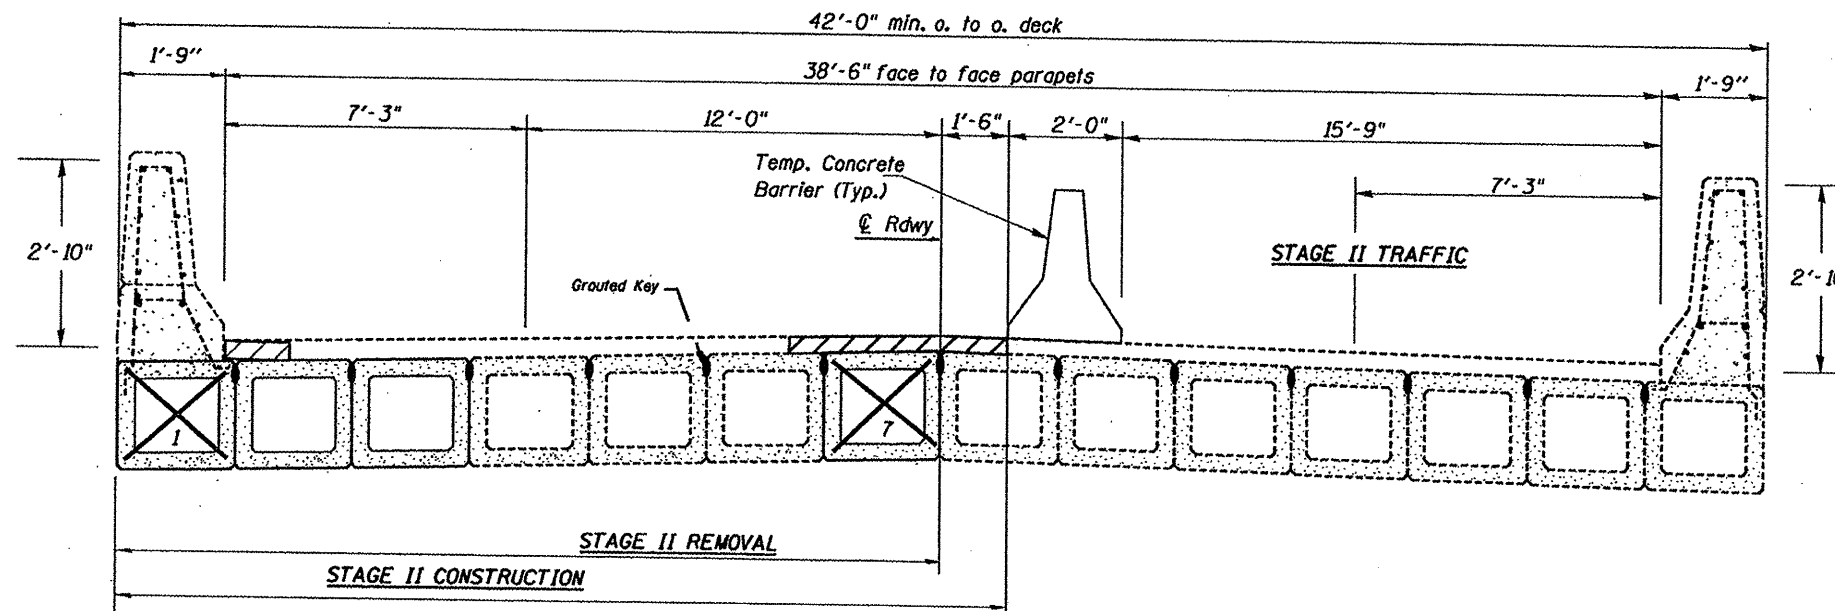

STAGE II CROSS SECTION

S N 076-0032 OVER
COFFEE CREEK

FILE NAME =	USER NAME = #USER#	DESIGNED -	REVISED -
#FILEL#		DRAWN -	REVISED -
	PLOT SCALE = #SCALE#	CHECKED -	REVISED -
	PLOT DATE = #DATE#	DATE -	REVISED -

STATE OF ILLINOIS
DEPARTMENT OF TRANSPORTATION

STAGE REMOVAL & CONSTRUCTION
SCALE: SHEET NO. 7 OF SHEETS STA. TO STA.

F.A.P. 619 IL 71	SECTION	COUNTY	TOTAL SHEETS	SHEET NO.
F.A.P. 643 IL 17			18	8
CONTRACT NO. 68703			FED. ROAD DIST. NO. US 24 FED. AID PROJECT	

• (120-BR)I-1 & (11-B)I
• PUTNAM & STARK