



F.A.P. RTE.	SECTION	COUNTY	TOTAL SHEETS	SHEET NO.
669	110R1RS-6	PEORIA	34	5
STA. 73+50		TO STA. 68+50		
FED. ROAD DIST. NO.	ILLINOIS	FED. AID PROJECT		

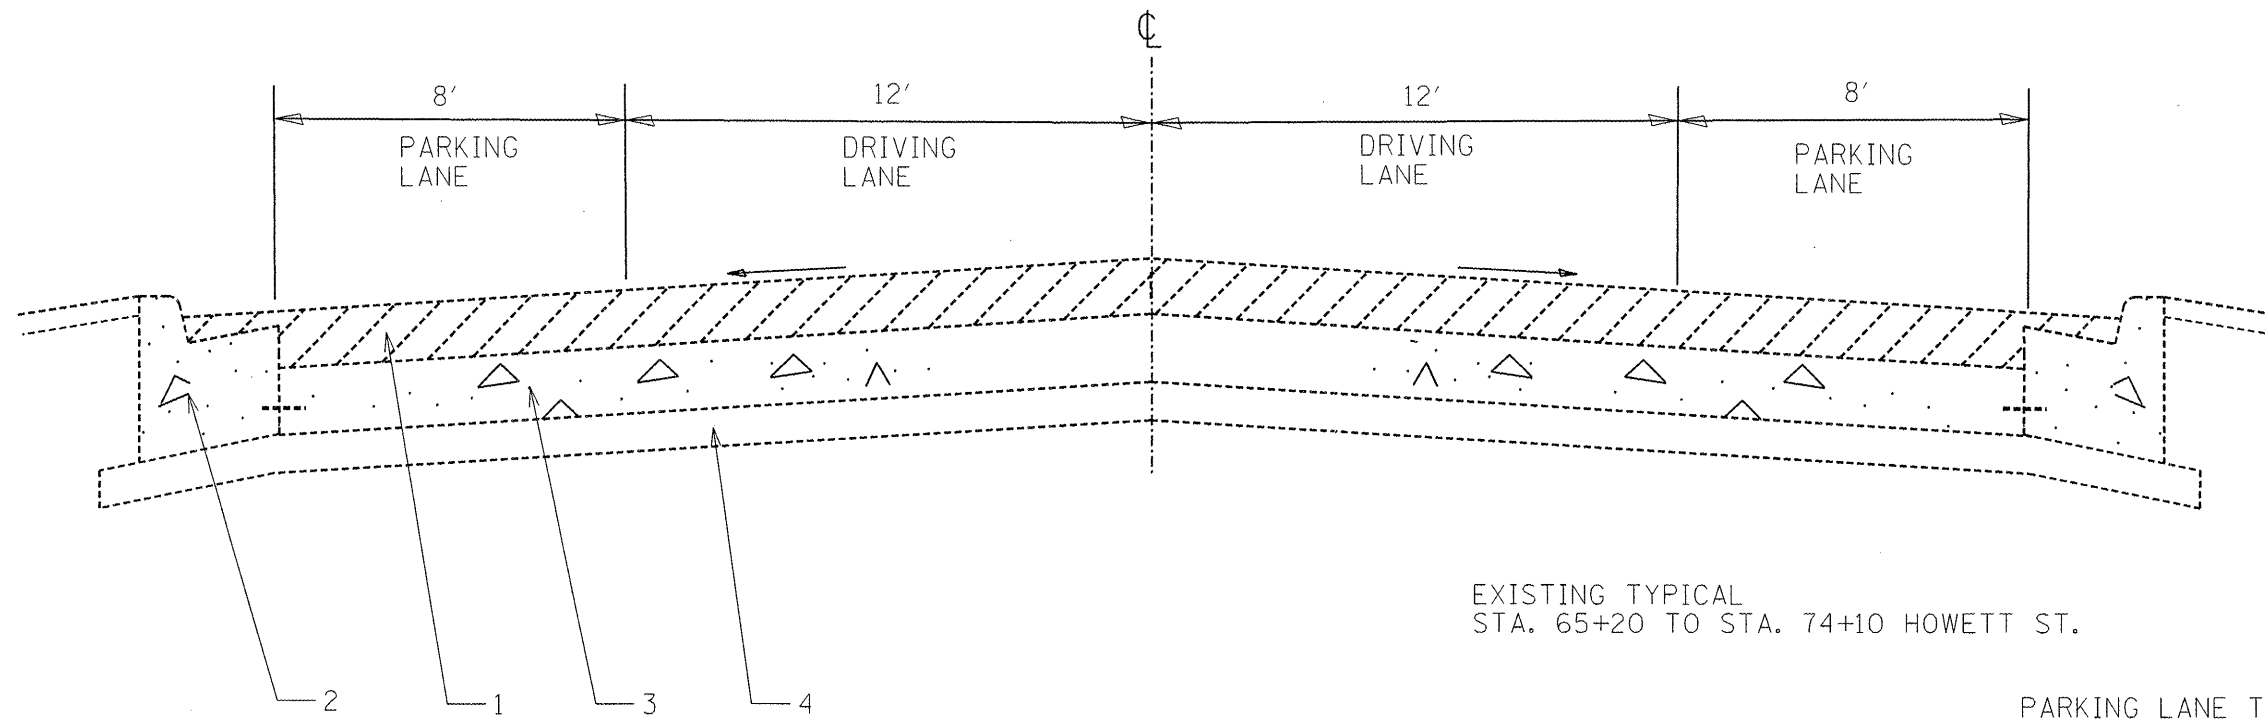

EXISTING TYPICAL
STA. 65+20 TO STA. 74+10 HOWETT ST.

PARKING LANE TRANSITION FROM ONE TO TWO LANES
63+45 TO 65+20 HOWETT STREET
38+77.25 TO 40+47.25 LINCOLN AVENUE

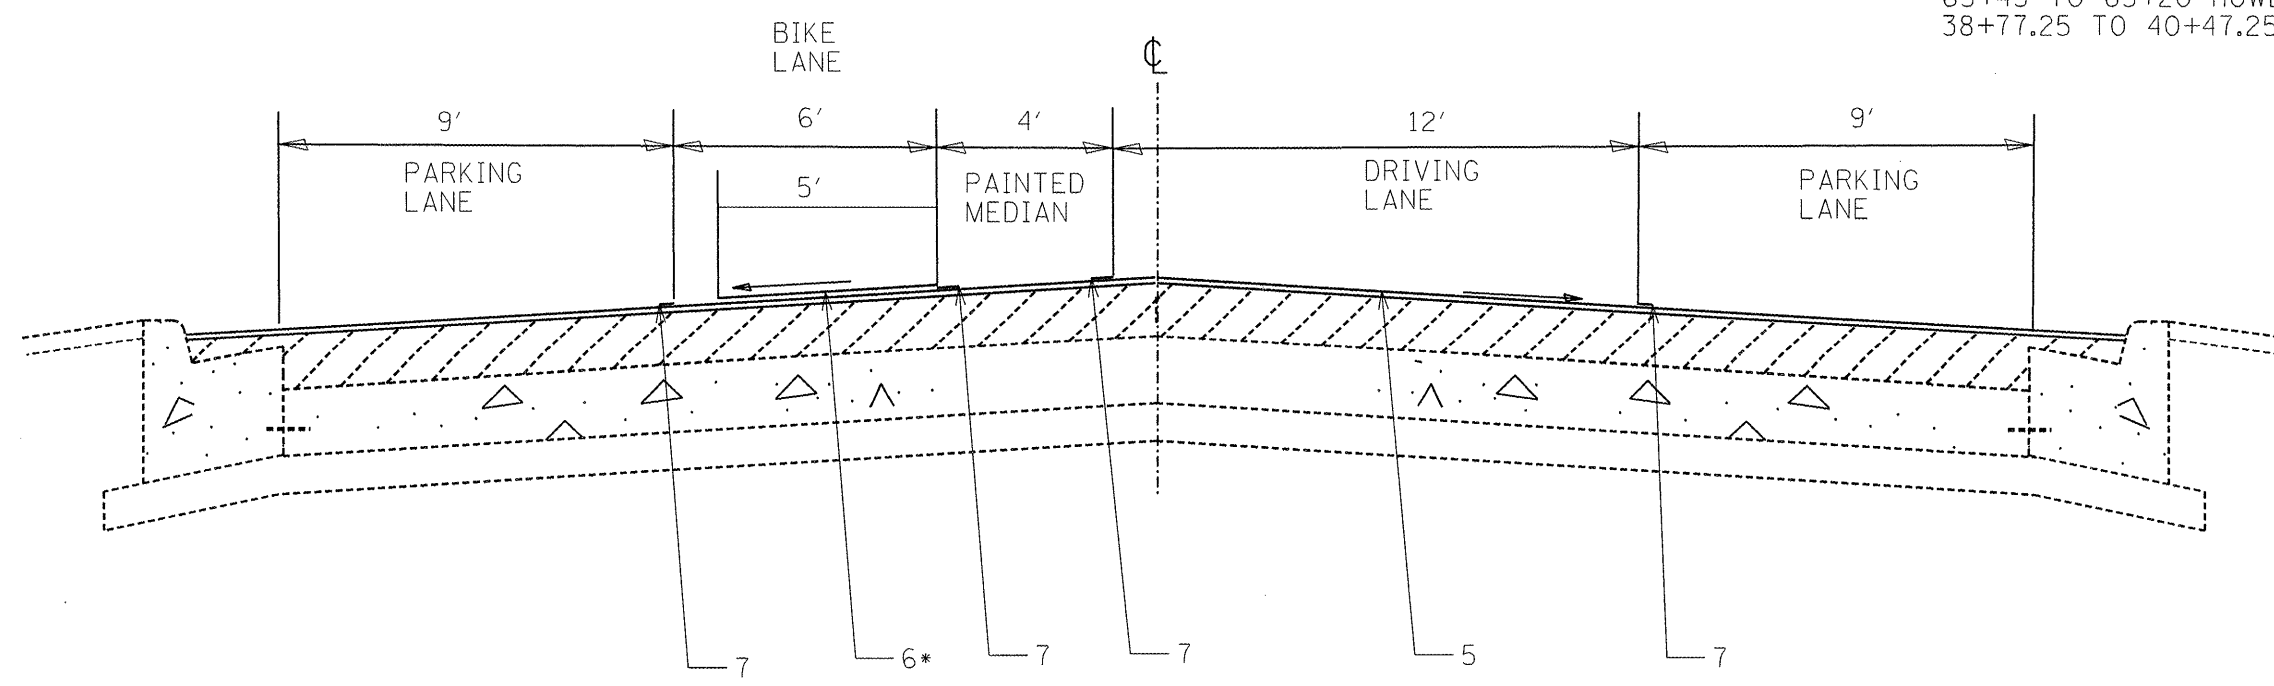

PROPOSED TYPICAL
STA. 65+20 TO STA. 74+10 HOWETT ST.

- LEGEND
1. EXISTING HMA OVERLAY
 2. EXISTING CURB AND GUTTER
 3. EXISTING PCC PAVEMENT
 4. EXISTING SUBBASE
 5. PROPOSED MICRO-SURFACING, 2 PASSES
 6. PROPOSED BIKE LANE MICRO OVERLAY, 3 PASSES
 7. PROPOSED PAVEMENT MARKING

REVISIONS	
NAME	DATE

ILLINOIS DEPARTMENT OF TRANSPORTATION

HOWETT
TYPICAL SECTION

SCALE: VERT. _____
HORIZ. _____

DATE _____

DRAWN BY _____
CHECKED BY _____

PLOT DATE = 3/28/2008
 FILE NAME = c:\projects\68797\peoria\118 lincoln_howett\lincoln_howett.dgn
 PLOT SCALE = 48.0000 / 1 IN.
 USER NAME = bgsgrmj

* Bike lane width = 6 FT.
BIKE LANE MICRO OVERLAY = 5 FT.
Gap at the curb = 1 FT.