



F.A.P. RTE.	SECTION	COUNTY	TOTAL SHEETS	SHEET NO.
669	(10R)RS-6	PEORIA	34	6
STA. 73+50		TO STA. 68+50		
FED. ROAD DIST. NO.	ILLINOIS	FED. AID PROJECT		

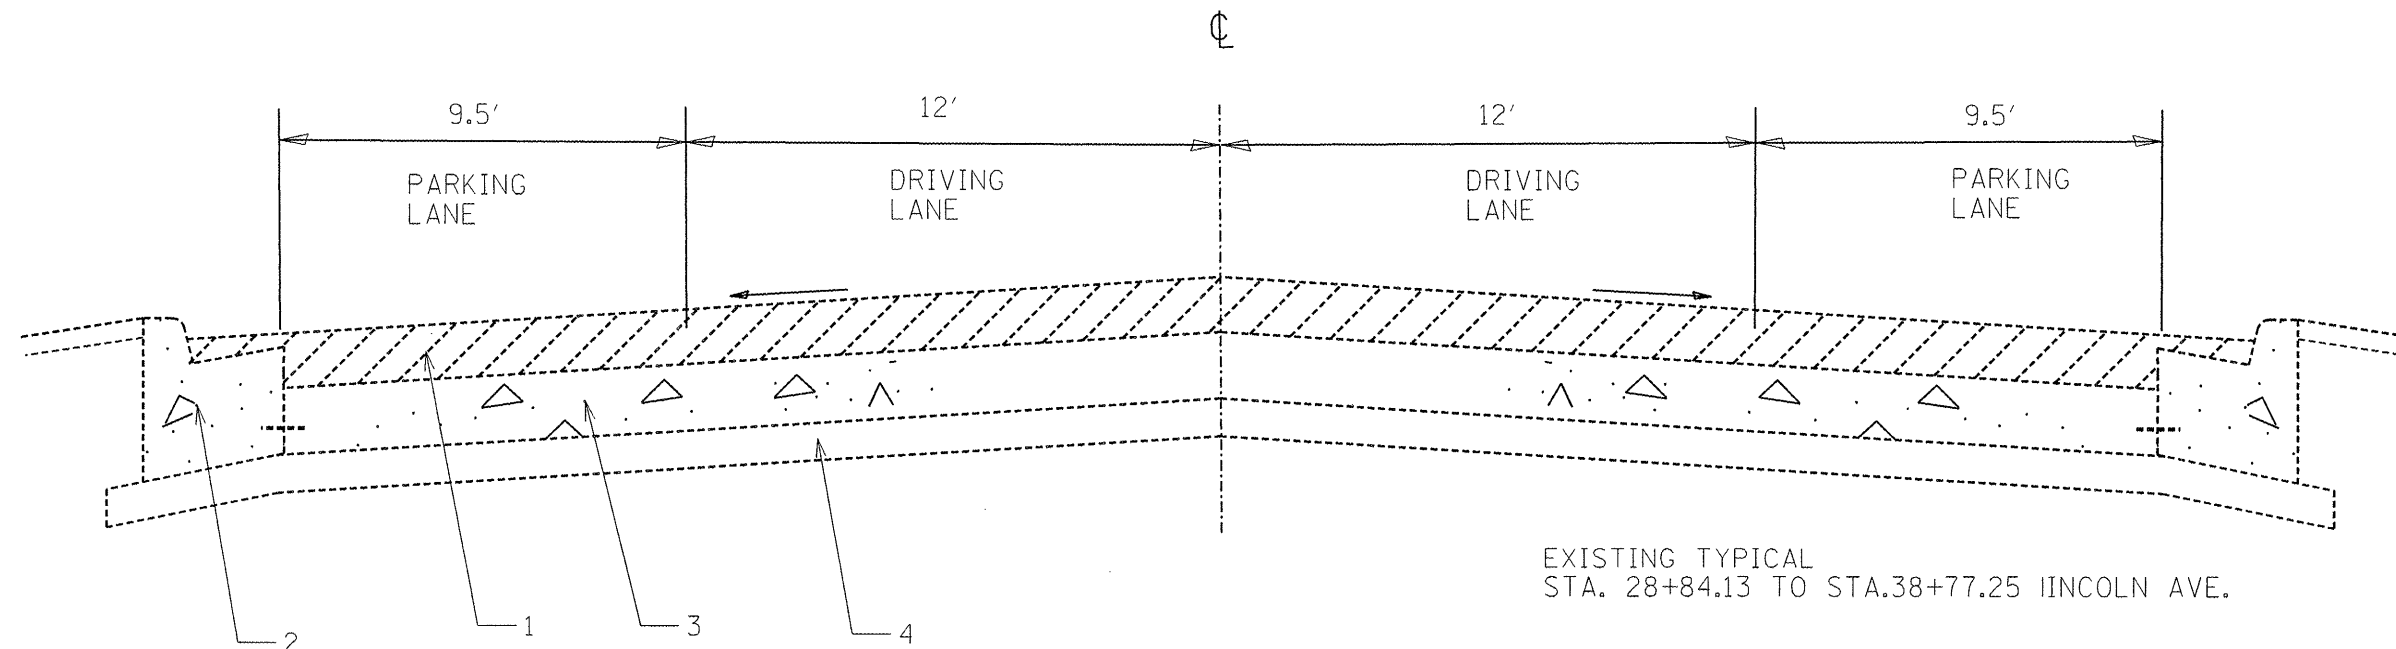

PARKING LANE TRANSITION FROM ONE TO TWO LANES
63+45 TO 65+20 HOWETT STREET
38+77.25 TO 40+47.25 LINCOLN AVENUE

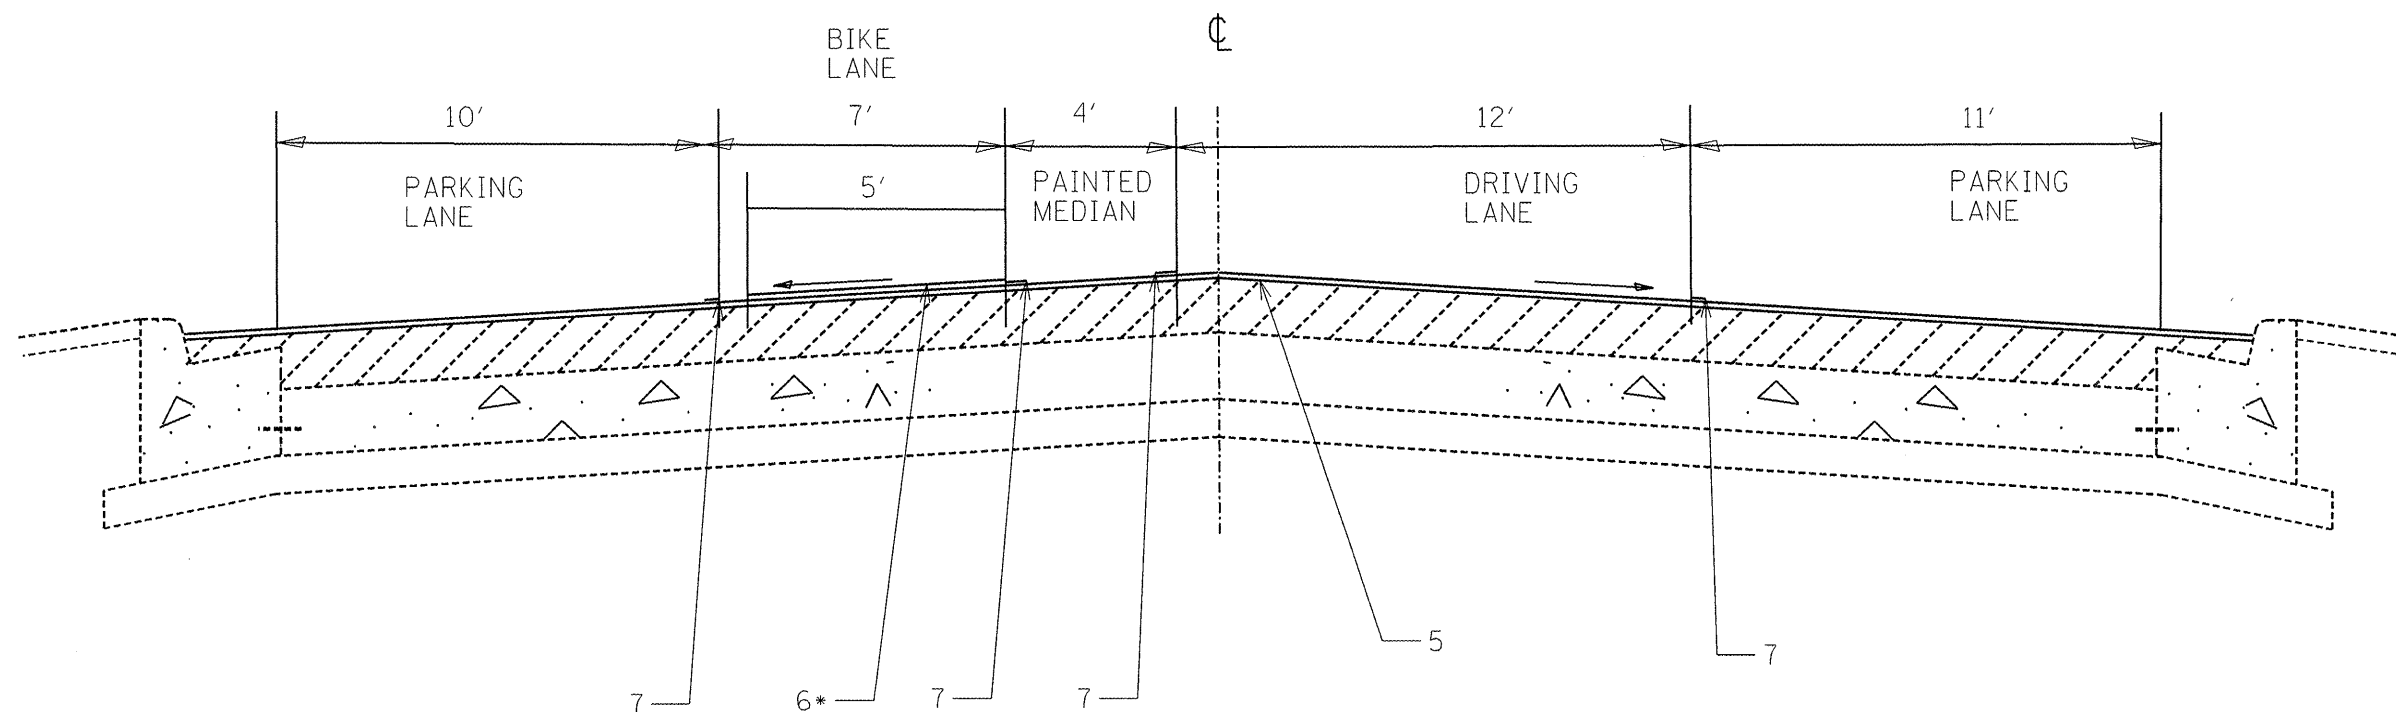

- LEGEND
1. EXISTING HMA OVERLAY
 2. EXISTING CURB AND GUTTER
 3. EXISTING PCC PAVEMENT
 4. EXISTING SUBBASE
 5. PROPOSED MICRO-SURFACING, 2 PASSES
 6. PROPOSED BIKE LANE MICRO OVERLAY, 3 PASSES
 7. PROPOSED PAVEMENT MARKING

REVISIONS	
NAME	DATE

ILLINOIS DEPARTMENT OF TRANSPORTATION

LINCOLN
TYPICAL SECTION

SCALE: VERT.
HORIZ.
DATE

DRAWN BY
CHECKED BY

* Bike lane width = 6 FT.
BIKE LANE MICRO OVERLAY = 5 FT.
Gap at the curb = 1 FT.