


CONTRACT NO. 68797

F.A.P. RTE.	SECTION	COUNTY	TOTAL SHEETS	SHEET NO.
669	10R1RS-6	PEORIA	34	24
STA. 52+50		TO STA. 58+50		
FED. ROAD DIST. NO.		ILLINOIS FED. AID PROJECT		

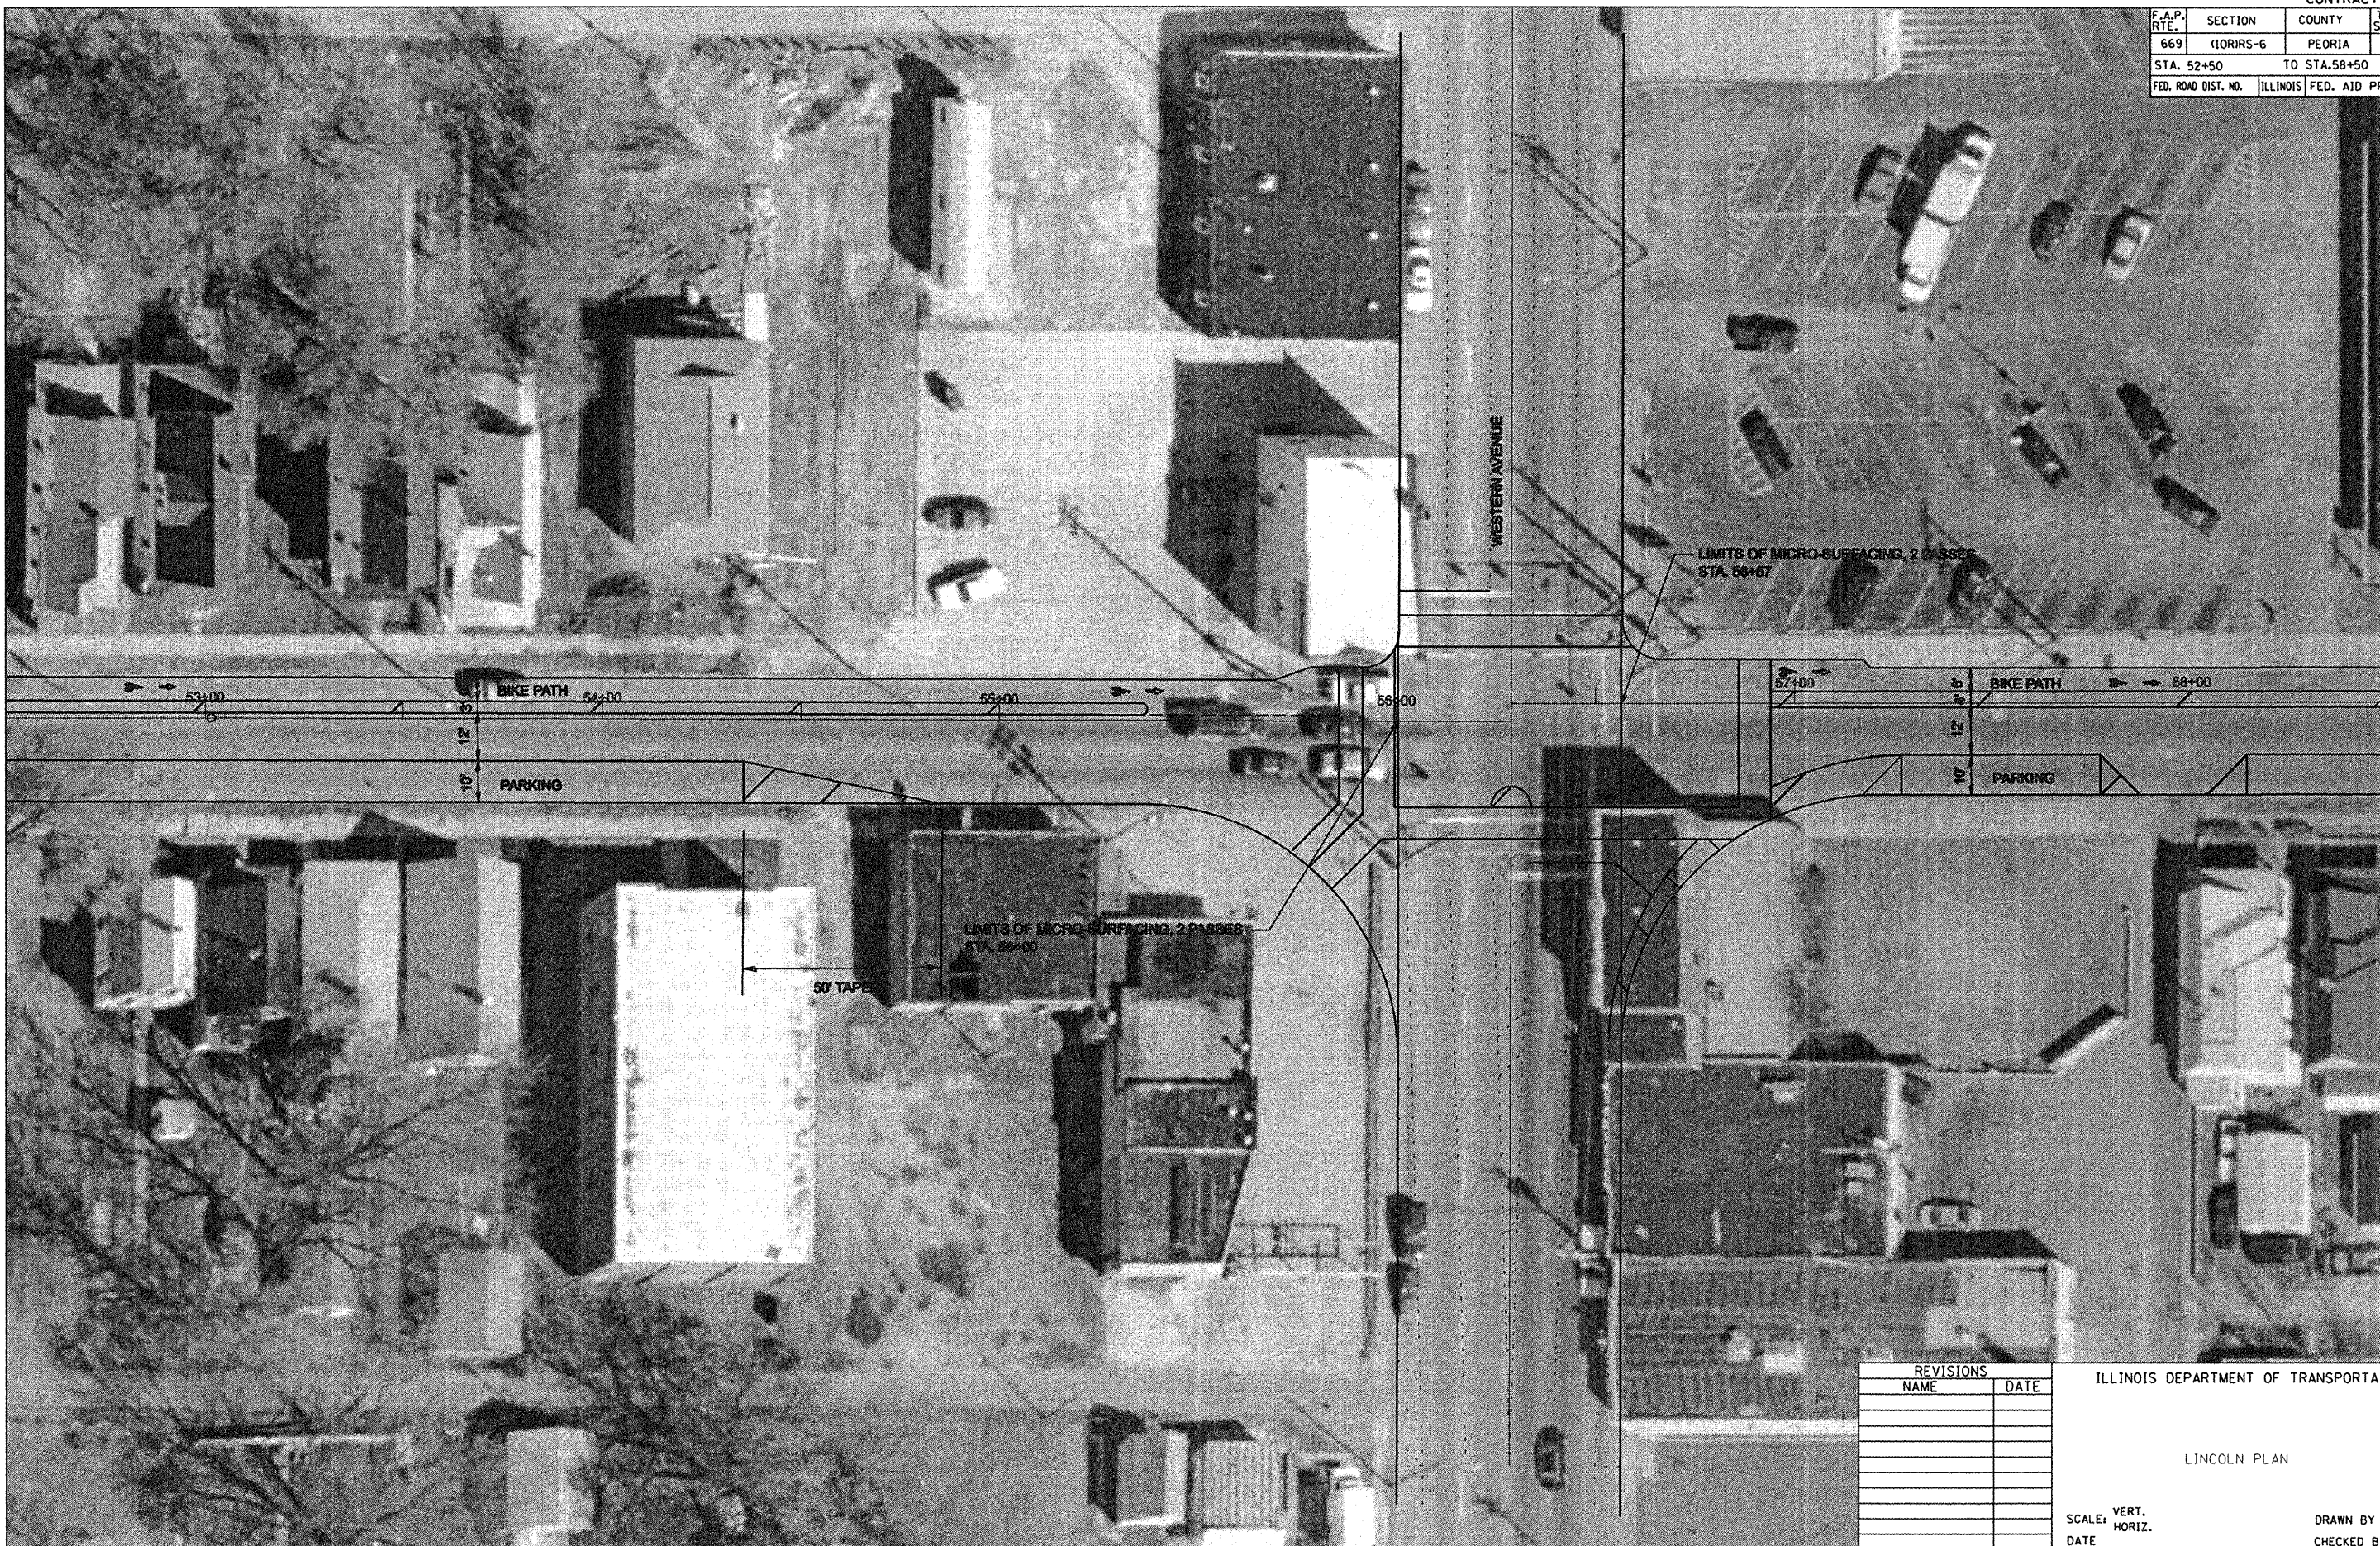

REVISIONS	
NAME	DATE

ILLINOIS DEPARTMENT OF TRANSPORTATION

LINCOLN PLAN

SCALE: VERT. DATE:      HORIZ.      DRAWN BY:      CHECKED BY:

PLOT DATE : 3/26/2008  
 FILE NAME : c:\projects\asaf\peoria\118\lincoln\_hovest\lincoln\_hovest.dgn  
 PLOT SCALE : 48.0000 / 1" = 100'-0"  
 USER NAME : boggs