


F.A.P. RTE.	SECTION	COUNTY	TOTAL SHEETS	SHEET NO.
669	110RHS-6	PEORIA	34	28
STA. 76+50		TO STA. 82+50		
FED. ROAD DIST. NO.		ILLINOIS FED. AID PROJECT		

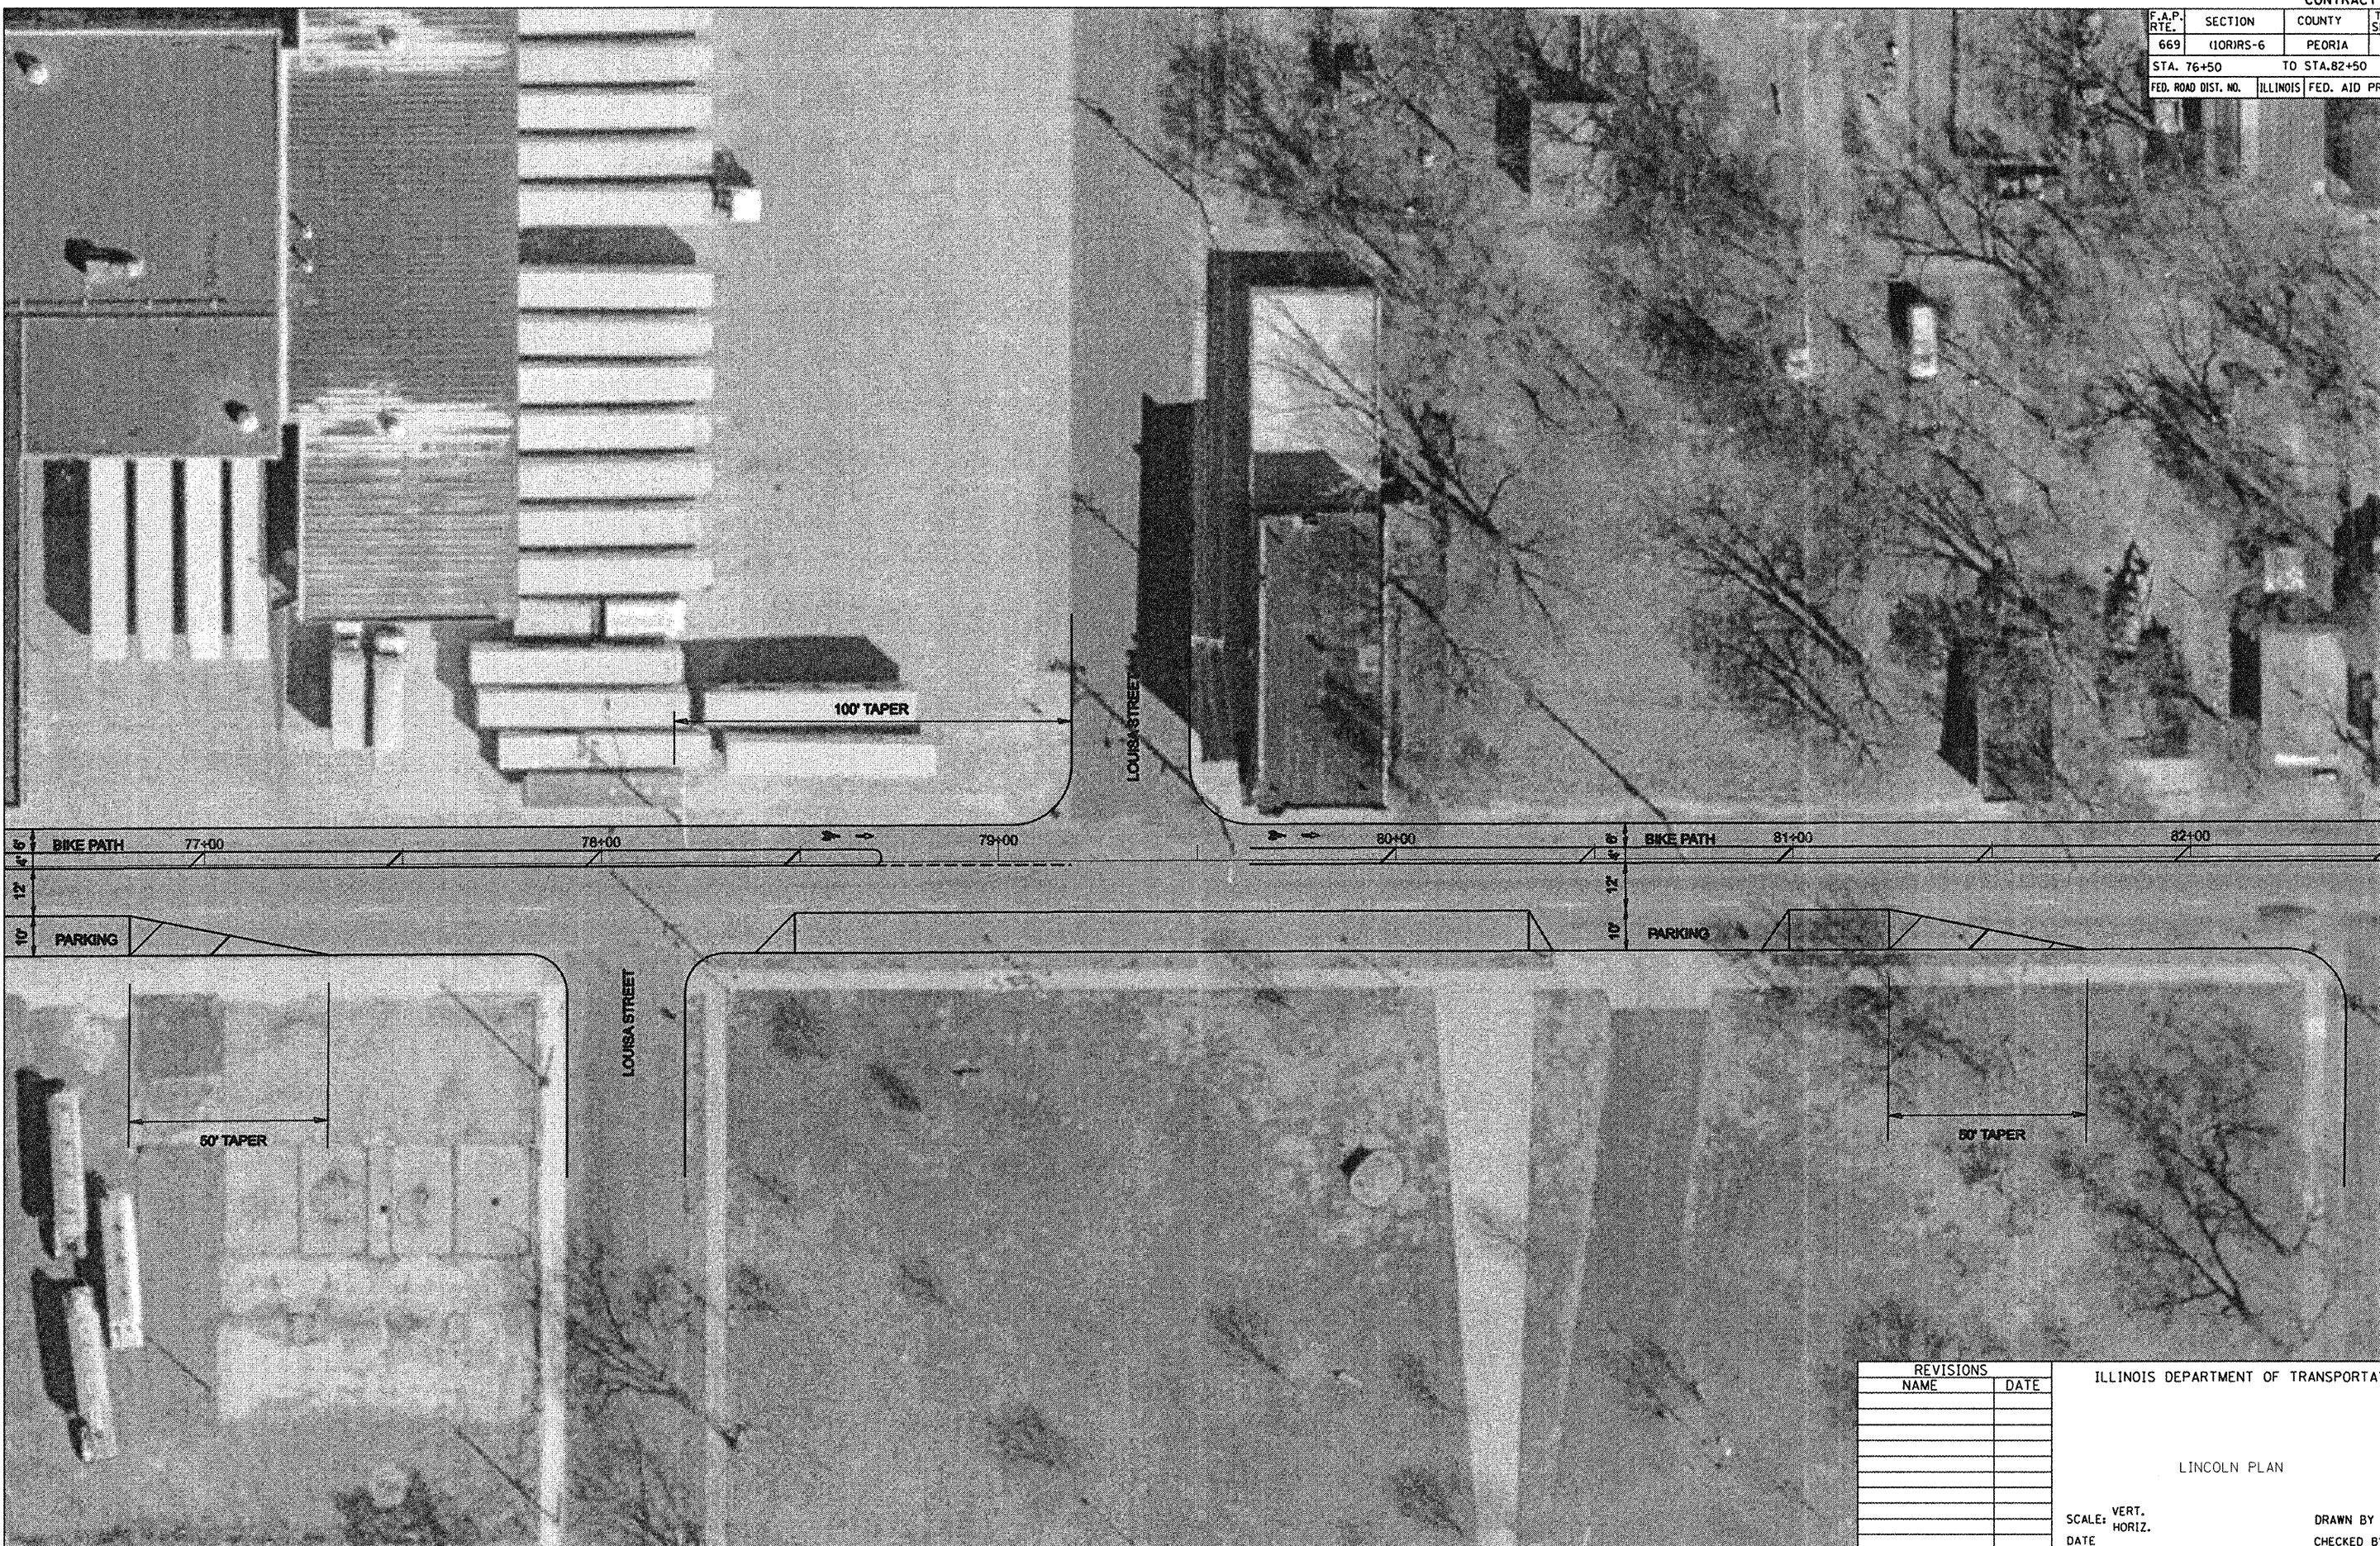

PLOT DATE = 3/29/2008
 FILE NAME = c:\projects\68797\68797\lincoln\lincoln_hovest.dgn
 USER NAME = bgspry

REVISIONS	
NAME	DATE

ILLINOIS DEPARTMENT OF TRANSPORTATION

LINCOLN PLAN

SCALE: VERT. _____
 HORIZ. _____

DATE _____ DRAWN BY _____
 CHECKED BY _____