


PLAN VIEW OF EXISTING DECK

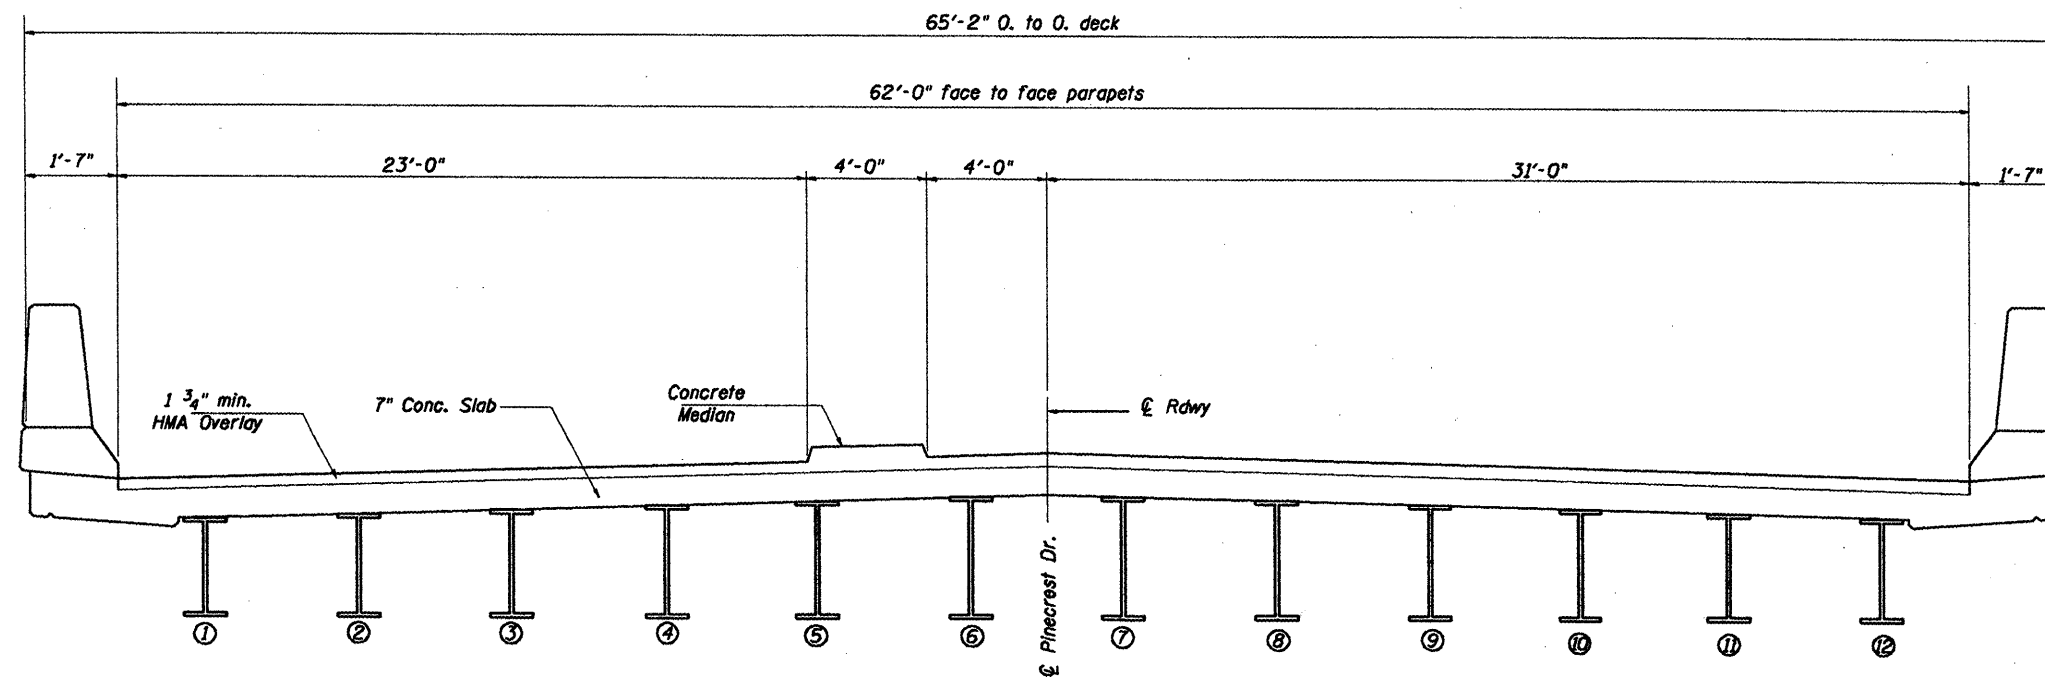

EXISTING CROSS SECTION
(Looking NORTH)

FILE NAME =	USER NAME = mcfadden.jk	DESIGNED -	REVISED -
o:\projects\pinecrest_bridge\d468803-design.dgn		DRAWN -	REVISED -
PLOT SCALE = 100.0000' / IN.		CHECKED -	REVISED -
PLOT DATE = 3/27/2008		DATE -	REVISED -

**STATE OF ILLINOIS
DEPARTMENT OF TRANSPORTATION**

EXISTING PLAN AND TYPICAL SECTION

F.A. RTE.	SECTION	COUNTY	TOTAL SHEETS	SHEET NO.
74	D4 MCHD 2008	TAZEWELL	14	4
FED. ROAD DIST. NO. 4 I-74			FED. AID PROJECT	
CONTRACT NO. 68803				