


PROPOSED TYPICAL SECTION

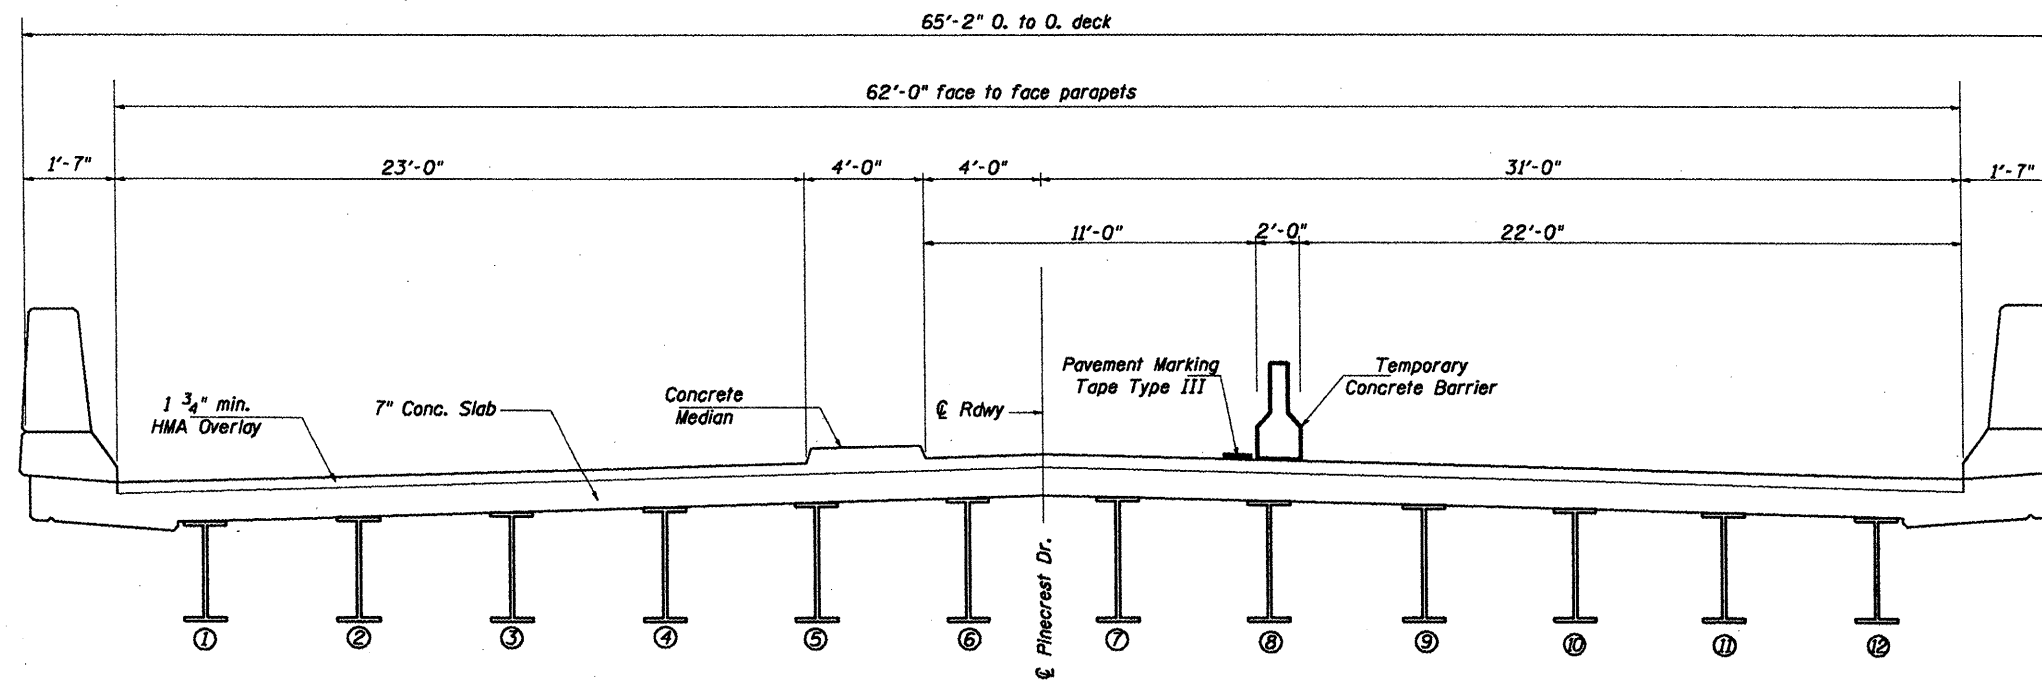

PROPOSED CROSS SECTION
(Looking NORTH)

| | | | |
|---|------------------------|------------|-----------|
| FILE NAME = | USER NAME = mefaddenjk | DESIGNED - | REVISED - |
| ca:\projects\pincrest.bridge\d468803-design.dgn | | DRAWN - | REVISED - |
| PLOT SCALE = 100.0000' / IN. | | CHECKED - | REVISED - |
| PLOT DATE = 3/27/2008 | | DATE - | REVISED - |

**STATE OF ILLINOIS
DEPARTMENT OF TRANSPORTATION**

PROPOSED TYPICAL SECTION

| F.A.I. RTE. | SECTION | COUNTY | TOTAL SHEETS | SHEET NO. |
|----------------------------|--------------|----------|--------------------|-----------|
| 74 | D4 MCHD 2008 | TAZEWELL | 14 | 5 |
| FED. ROAD DIST. NO. 4 I-74 | | | FED. AID PROJECT | |
| | | | CONTRACT NO. 68803 | |