




MOUNT HAWLEY COUNTRY CLUB

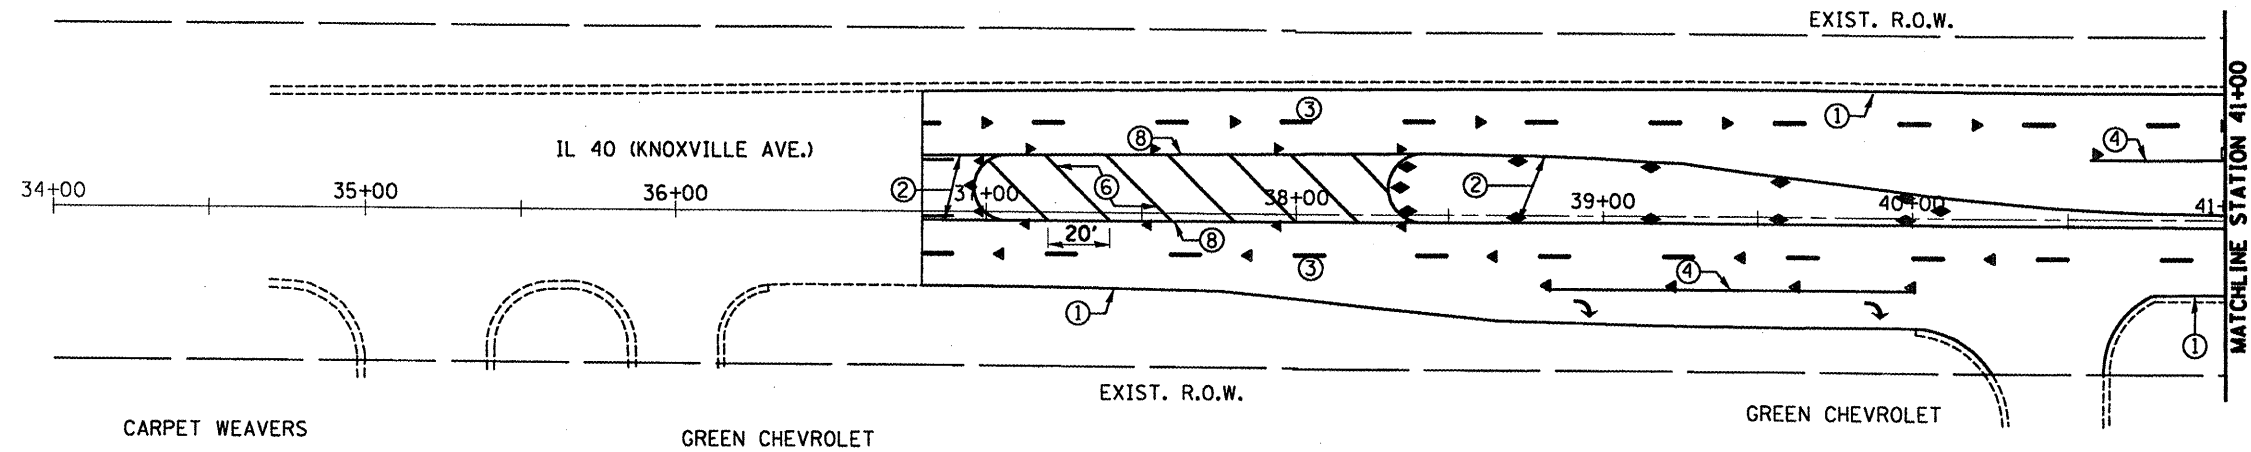

PAVEMENT MARKING LEGEND

- ① 4" WHITE
- ② 4" YELLOW
- ③ 6" WHITE PREFORMED PLASTIC
- ④ 8" WHITE
- ⑤ 12" WHITE
- ⑥ 12" YELLOW
- ⑦ 24" WHITE
- ⑧ 4" DOUBLE YELLOW

NOTE
FIELD VERIFY PAVEMENT MARKING LOCATIONS
PRIOR TO REMOVAL OF THE EXISTING HMA

FILE NAME = c:\projects\148pioneer\468821-design.dgn	USER NAME = mauserdon	DESIGNED -	REVISED -	STATE OF ILLINOIS DEPARTMENT OF TRANSPORTATION	PAVEMENT MARKING PLAN - IL 40/PIONEER PARKWAY	F.A.P. RTE. 646	SECTION 126RS-7	COUNTY PEORIA	TOTAL SHEETS 16	SHEET NO. 11		
PLOT SCALE = 62.8417' / IN.	CHECKED -	REVISED -	SCALE: NONE			SHEET NO. OF SHEETS STA. TO STA.	CONTRACT NO. 68821					
PLOT DATE = 3/17/2008	DATE -	REVISED -										
FED. ROAD DIST. NO. 4 ILLINOIS FED. AID PROJECT												