


EXISTING S.N. 092-0165


STATION TO STATION
577 + 63.65 TO 577 + 84.35

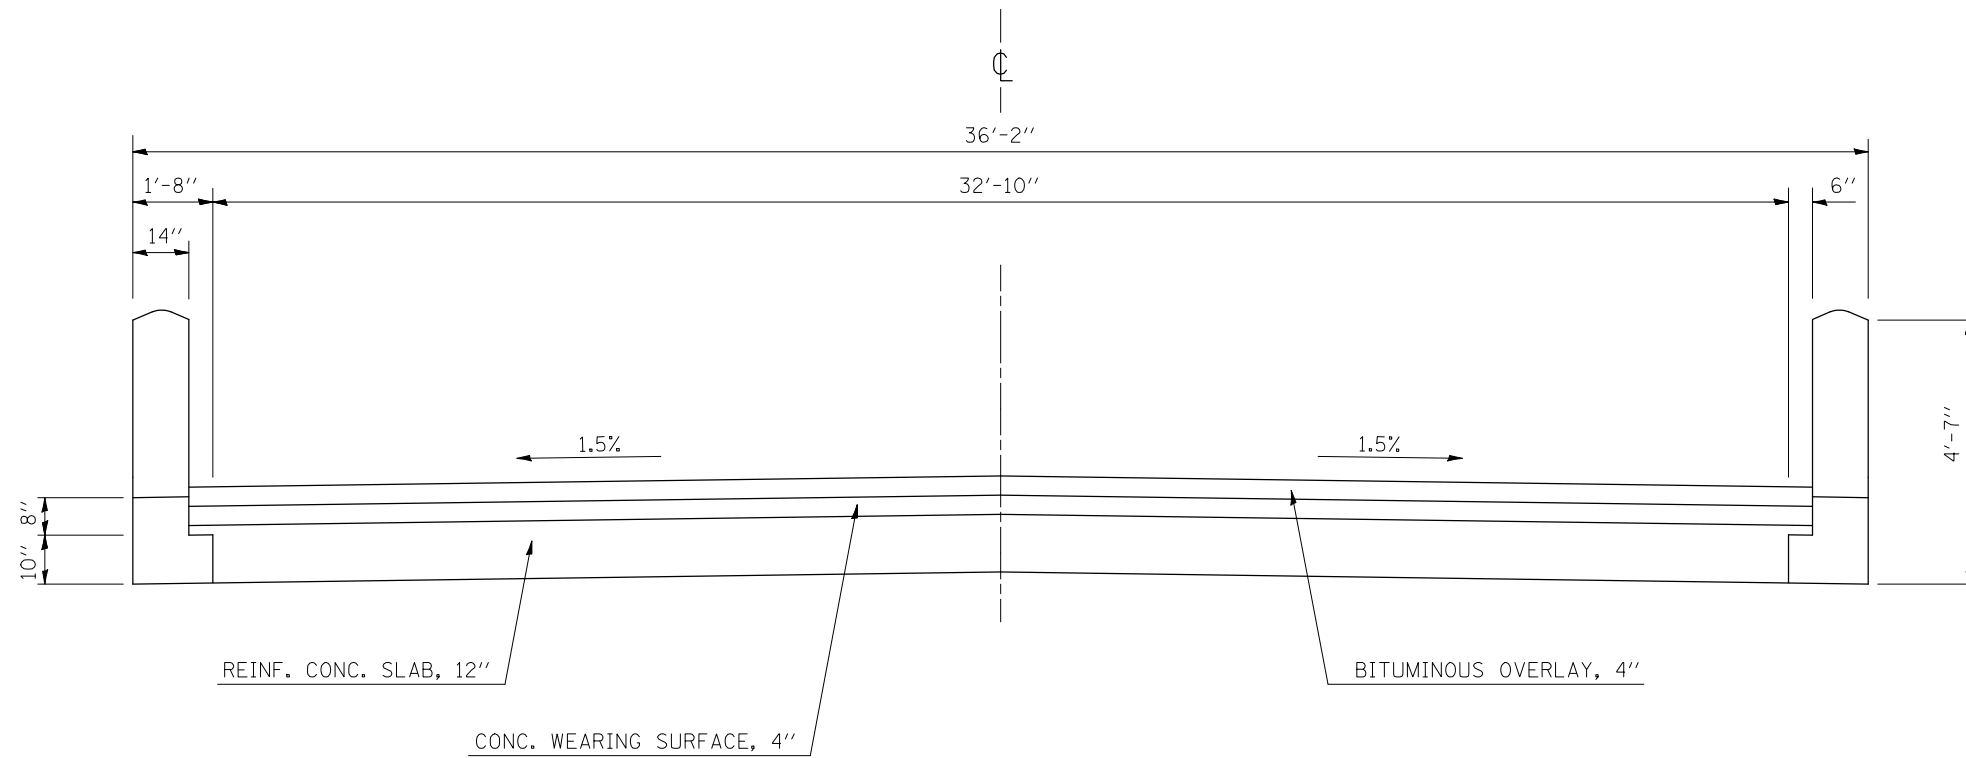

PROPOSED S.N. 092-0207

STA. 577 + 74.00

* SEE STD. 630101-07

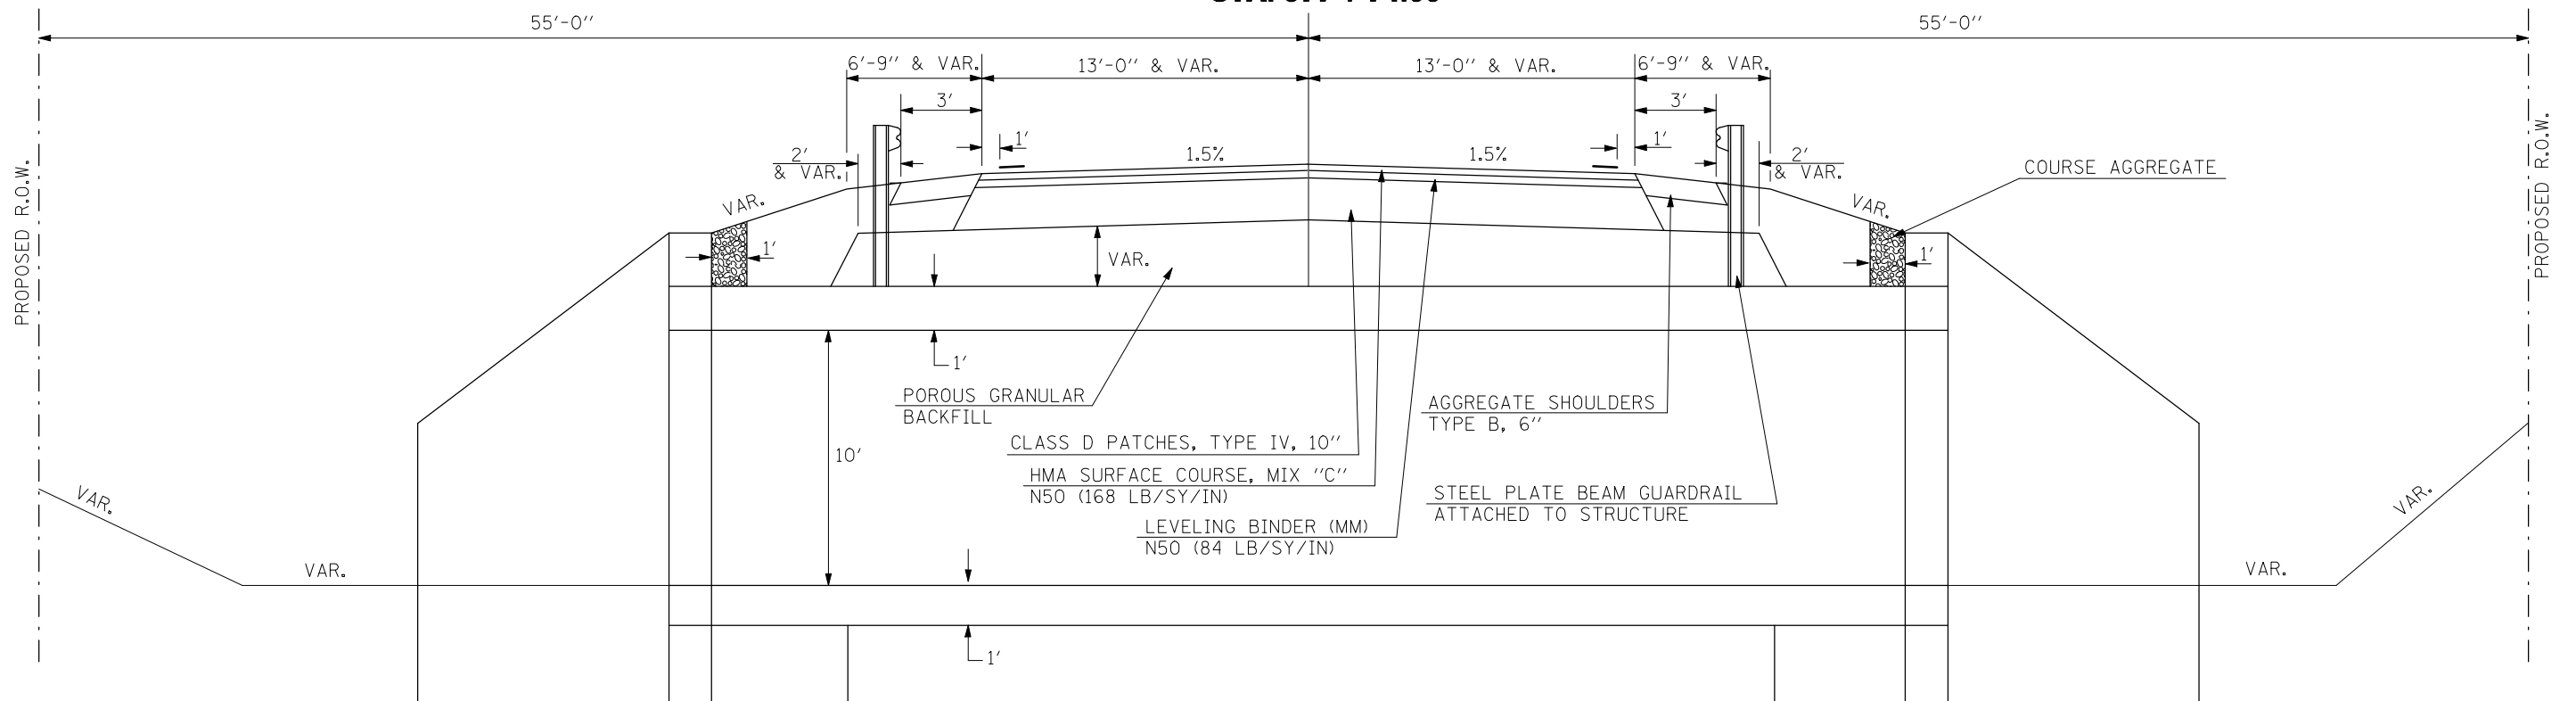

FILE NAME =	USER NAME = collierbw	DESIGNED -	REVISED -
ct\projects\d502499 (v8)\typicals.dgn		DRAWN -	REVISED -
		CHECKED -	REVISED -
		DATE -	REVISED -

STATE OF ILLINOIS
DEPARTMENT OF TRANSPORTATION

EXISTING & PROPOSED STRUCTURE TYPICAL SECTION

F.A.P. RTE.	SECTION	COUNTY	TOTAL SHEETS	SHEET NO.
840	121BR-1	VERMILION	44	6
FED. ROAD DIST. NO. ILLINOIS FED. AID PROJECT			CONTRACT NO. 70018	

SCALE: SHEET NO. OF SHEETS STA. TO STA.