


# ROAD CLOSURE DETOUR DETAIL

Marked Detour Route

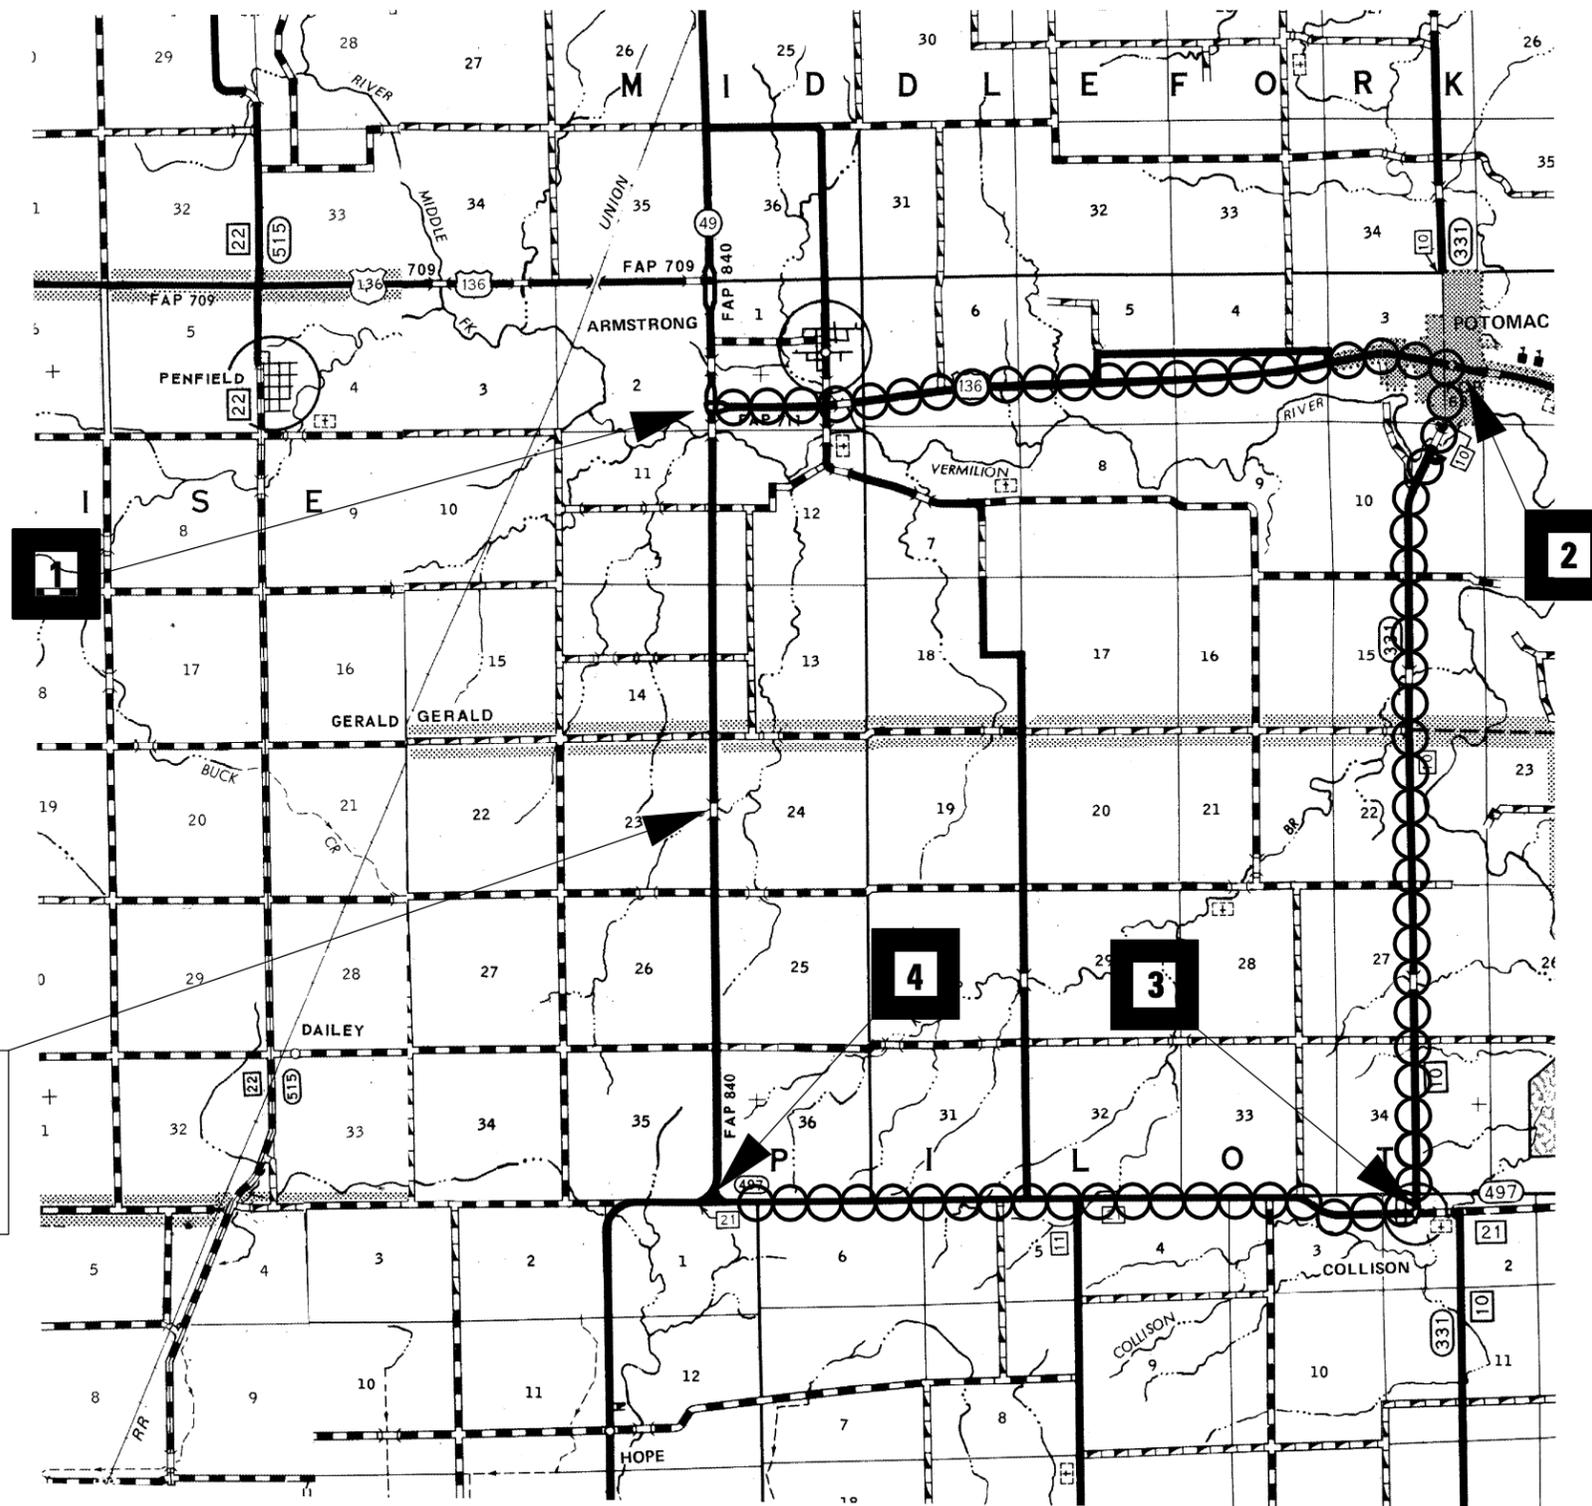

**DETAIL NOTE:**  
 ALL DETOUR SIGN LOCATIONS ARE SUBJECT TO FIELD ADJUSTMENT IN CASE OF CONFLICTS. ANY ADJUSTMENTS WILL BE COORDINATED BY THE ENGINEER, THE CONTRACTOR, AND THE BUREAU OF OPERATIONS (CLARK PIPER) PRIOR TO ROAD CLOSURE.



**STRUCTURE IMPROVEMENT**  
 S.N. 092-0165  
 STA. 577 + 74

FILE NAME = c:\projects\d502499 (v8)\coversht.dgn	USER NAME = collierbw	DESIGNED -	REVISED -	<b>STATE OF ILLINOIS</b> <b>DEPARTMENT OF TRANSPORTATION</b>	<b>ROAD CLOSURE DETOUR DETAIL</b>		F.A.P. RTE.	SECTION	COUNTY	TOTAL SHEETS	SHEET NO.
	PLOT SCALE = 40.0000' / IN.	DRAWN -	REVISED -				840	121BR-1	VERMILION	44	22
PLOT DATE = 3/19/2008	CHECKED -	REVISED -	DATE -	SCALE: N / A	SHEET NO. 1 OF 3 SHEETS	STA. TO STA.	CONTRACT NO. 70018				
							ILLINOIS FED. AID PROJECT				