


DATE	
BY	
SURVEYED	
PLOTTED	
TEMPLATE	
AREAS	
CHECKED	
FINAL SURVEY	
NOTE BOOK	
NO.	

DATE	
BY	
SURVEYED	
PLOTTED	
TEMPLATE	
AREAS	
CHECKED	
ORIGINAL SURVEY	
NOTE BOOK	
NO.	

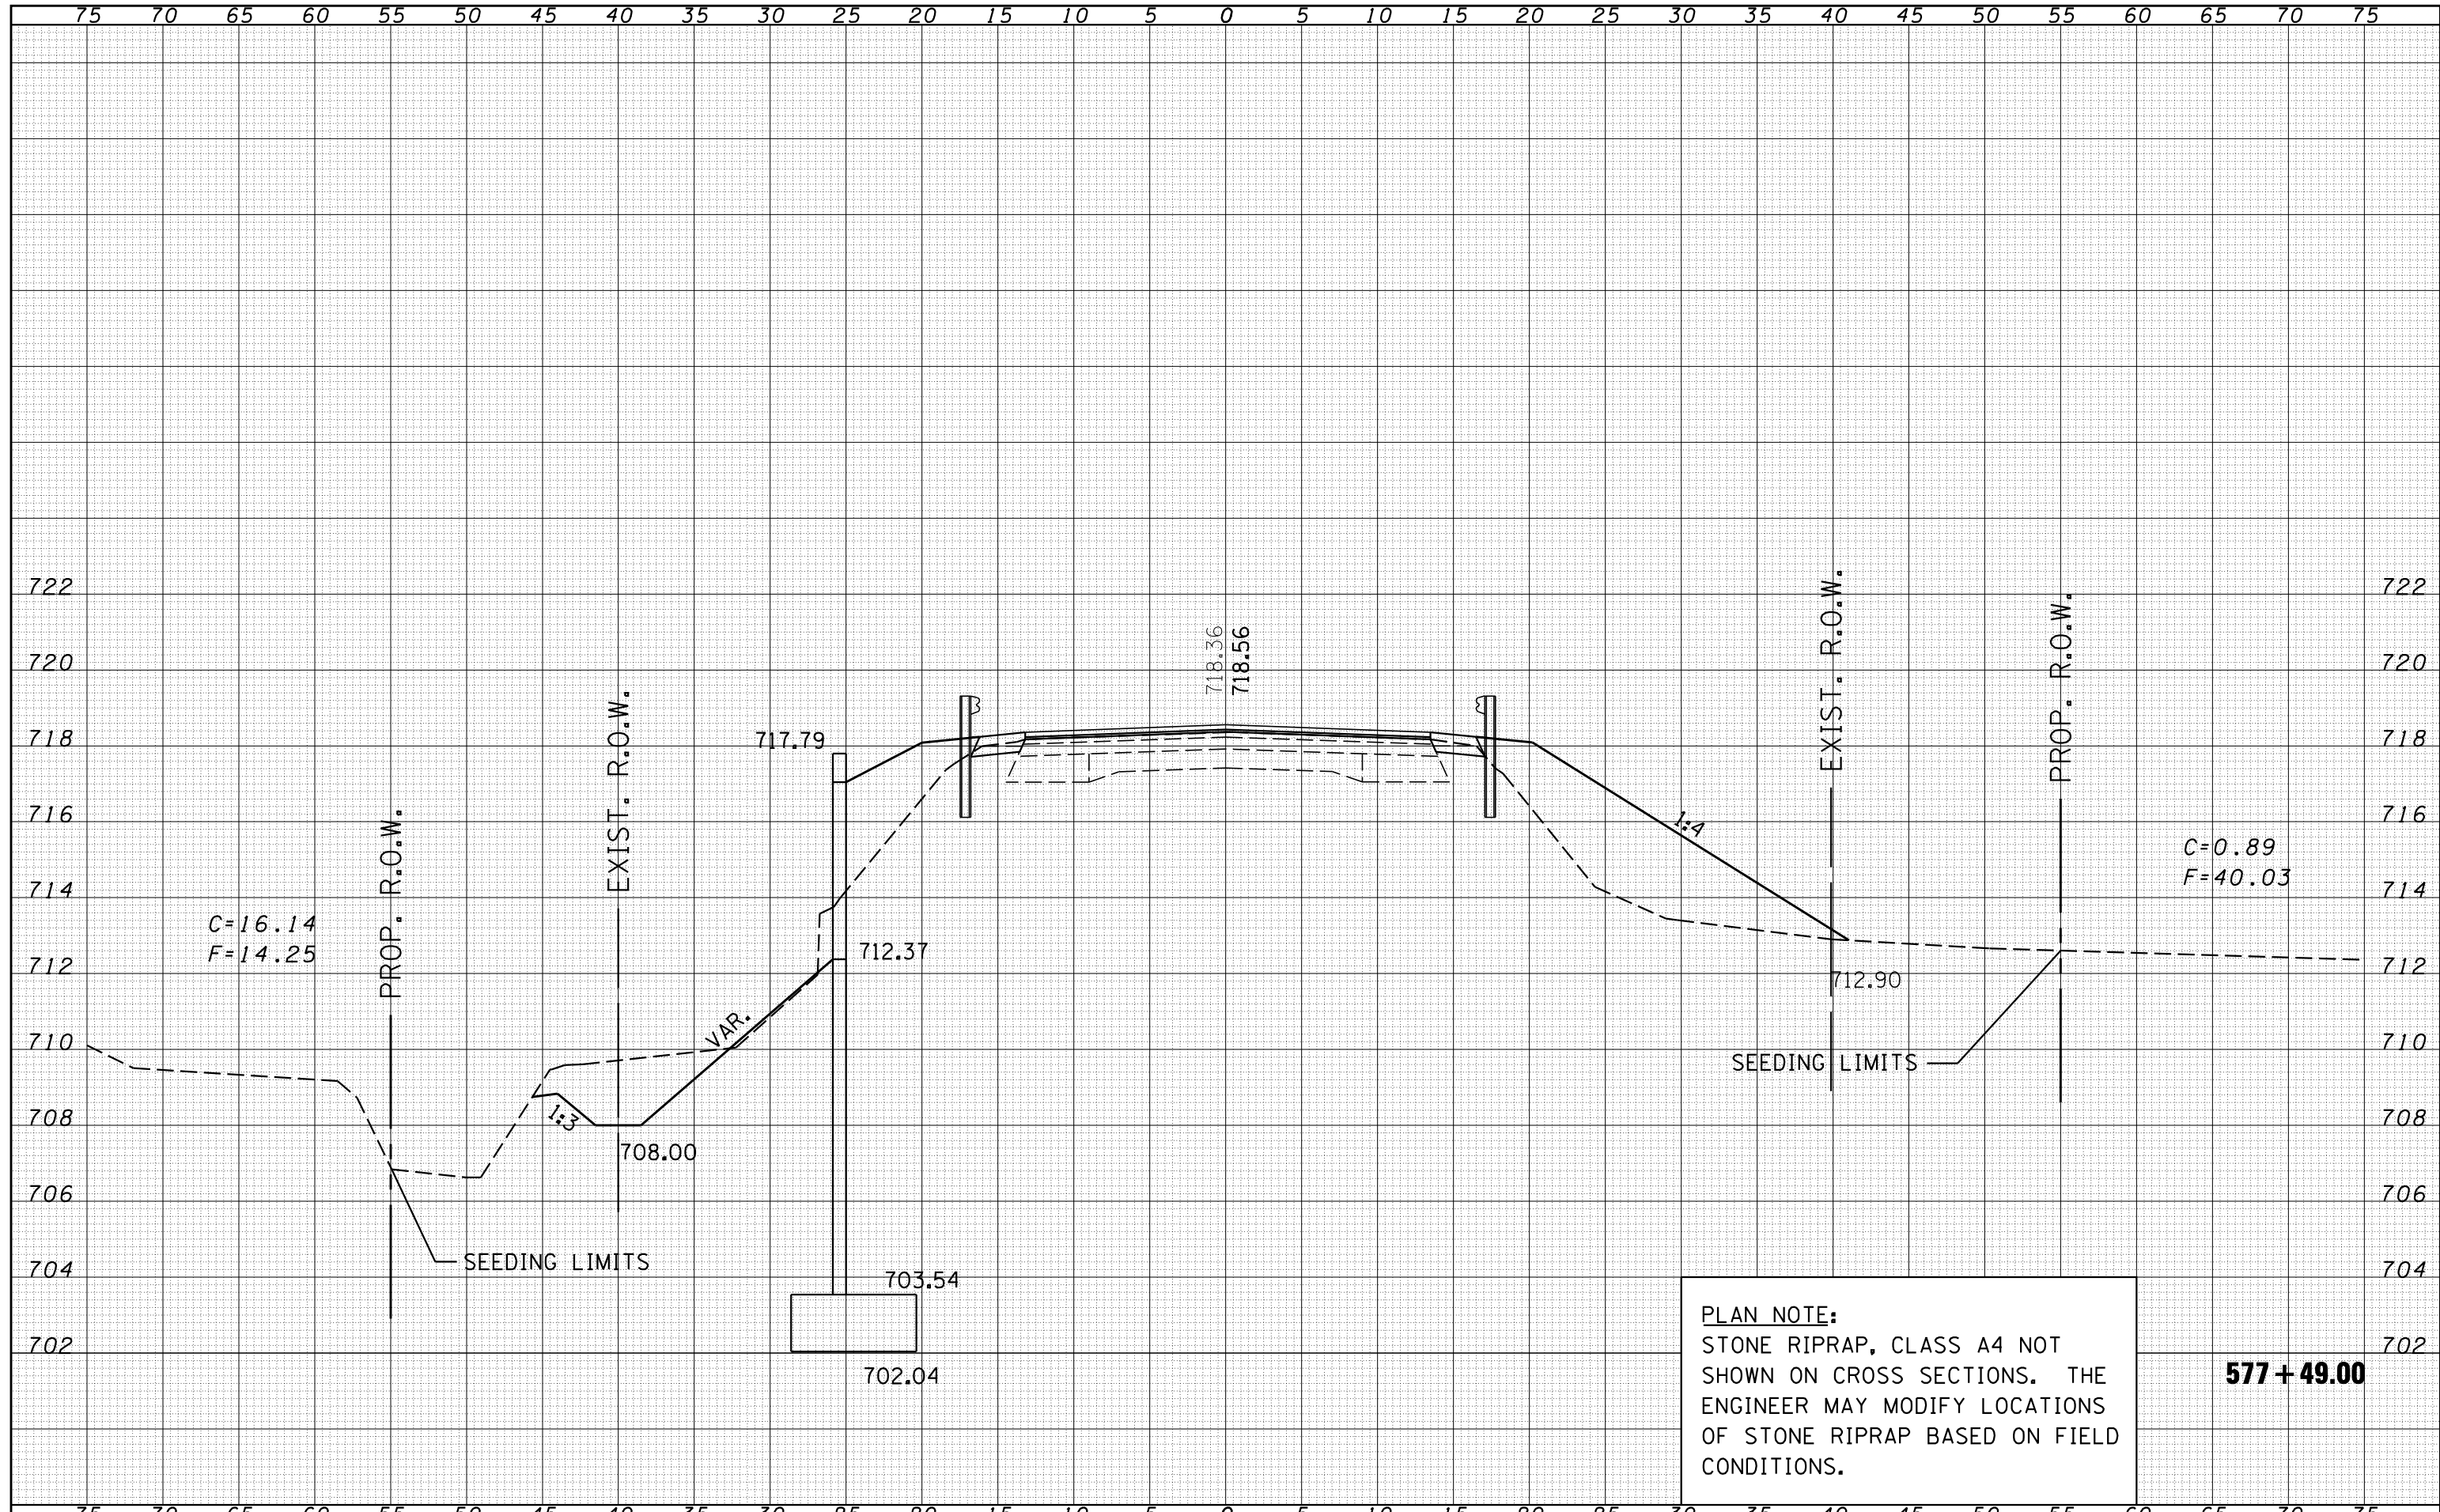

PLAN NOTE:
 STONE RIPRAP, CLASS A4 NOT SHOWN ON CROSS SECTIONS. THE ENGINEER MAY MODIFY LOCATIONS OF STONE RIPRAP BASED ON FIELD CONDITIONS.

577 + 49.00

FILE NAME =	USER NAME = collier-bv	DESIGNED -	REVISED -	STATE OF ILLINOIS DEPARTMENT OF TRANSPORTATION	IL ROUTE 49	F.A.P. RTE.	SECTION	COUNTY	TOTAL SHEETS	SHEET NO.
ca:\projects\d502499 (v8)\2007_dtm\11-49_xssht.dgn	PLOT SCALE = 10.0000 ' / IN.	DRAWN -	REVISED -			840	121BR-1	VERMILION	44	37
PLOT DATE = 3/12/2008	DATE -	CHECKED -	REVISED -			CONTRACT NO. 70018		ILLINOIS FED. AID PROJECT		
		REVISOR -	REVISED -			SCALE:	SHEET NO. OF SHEETS	STA. 577+49.00 TO STA. 577+49.00		