


DATE	
BY	
SURVEYED	
PLOTTED	
TEMPLATE	
AREAS	
CHECKED	
NO.	

DATE	
BY	
SURVEYED	
PLOTTED	
TEMPLATE	
AREAS	
CHECKED	
NO.	

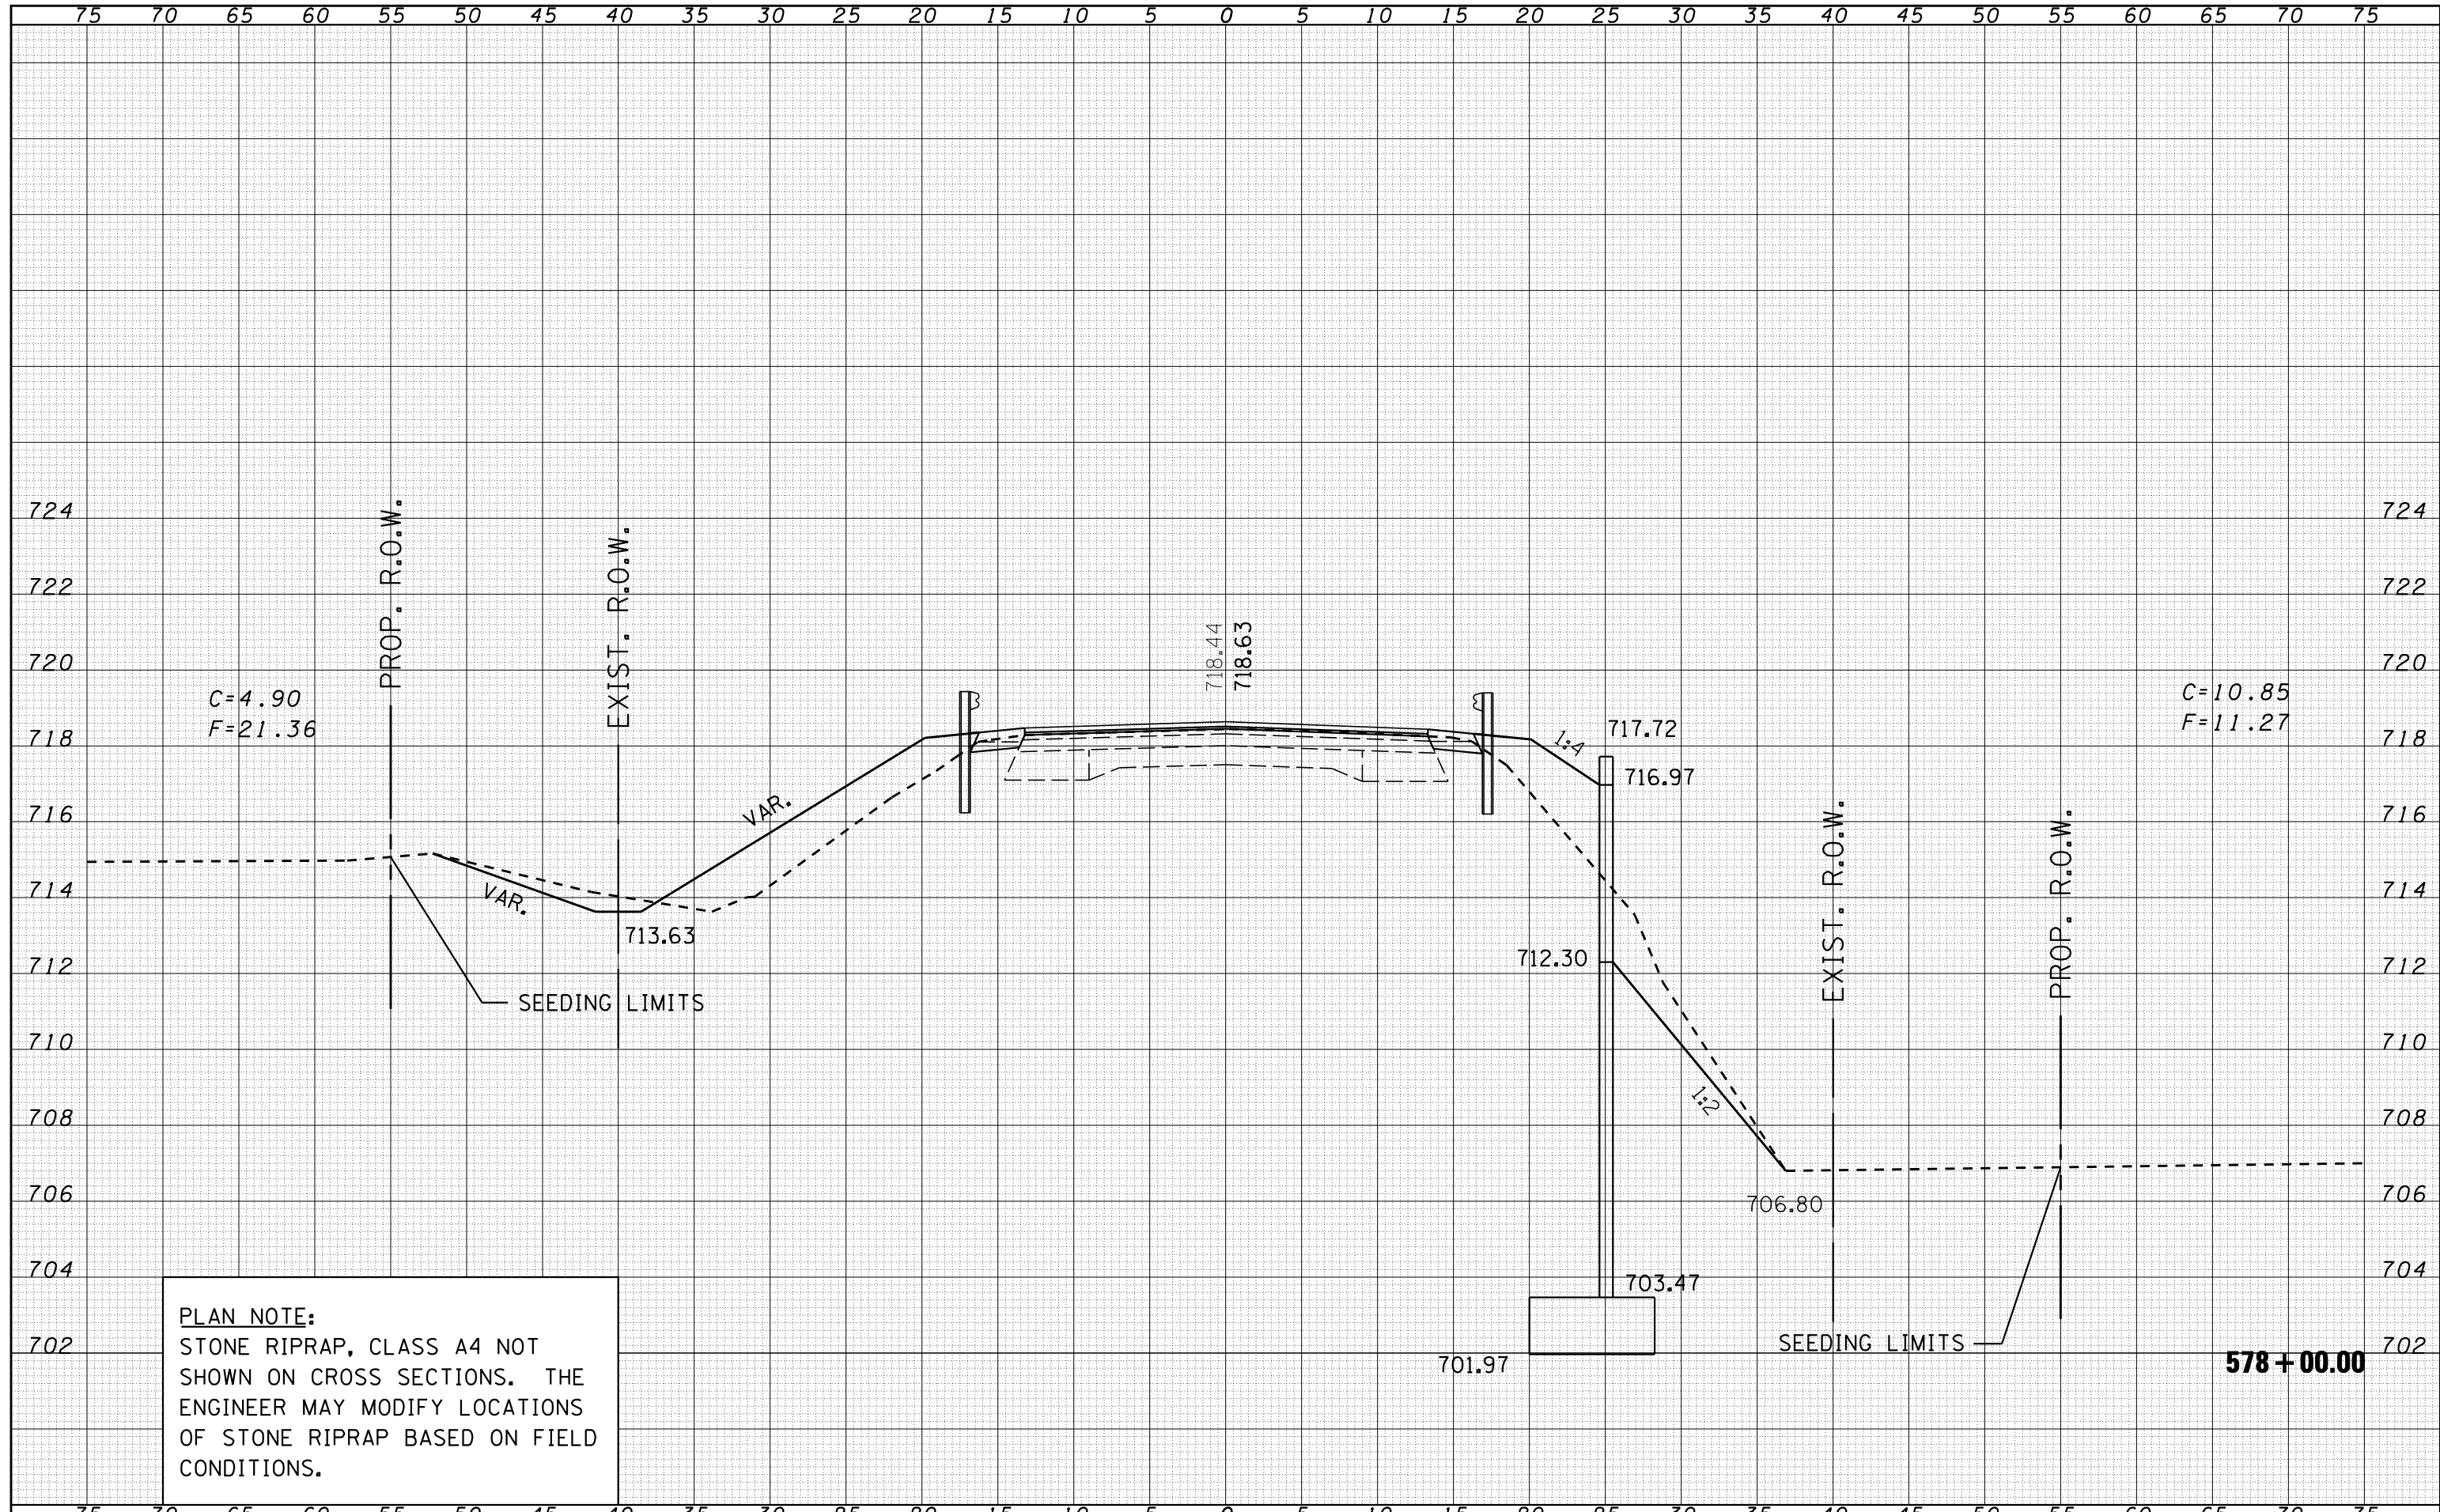

**PLAN NOTE:**  
 STONE RIPRAP, CLASS A4 NOT SHOWN ON CROSS SECTIONS. THE ENGINEER MAY MODIFY LOCATIONS OF STONE RIPRAP BASED ON FIELD CONDITIONS.

FILE NAME =	USER NAME = collier-bw	DESIGNED -	REVISIED -	<b>STATE OF ILLINOIS DEPARTMENT OF TRANSPORTATION</b>	<b>IL ROUTE 49</b>	F.A.P. RTE.	SECTION	COUNTY	TOTAL SHEETS	SHEET NO.	
ca:\projects\d502499 (v8)\2007_dtm\11-49_xssht.dgn	PLOT SCALE = 10.0000' / IN.	DRAWN -	REVISIED -			840	121BR-1	VERMILION	44	40	
PLOT DATE = 3/12/2008	DATE -	CHECKED -	REVISIED -			CONTRACT NO. 70018					
		DATE -	REVISIED -			ILLINOIS FED. AID PROJECT					