


DATE	
BY	
FINISHED SURVEY	
PLOTTED TEMPLATE	
NOTE BOOK	
AREAS CHECKED	
NO.	

DATE	
BY	
ORIGINAL SURVEY	
PLOTTED TEMPLATE	
NOTE BOOK	
AREAS CHECKED	
NO.	

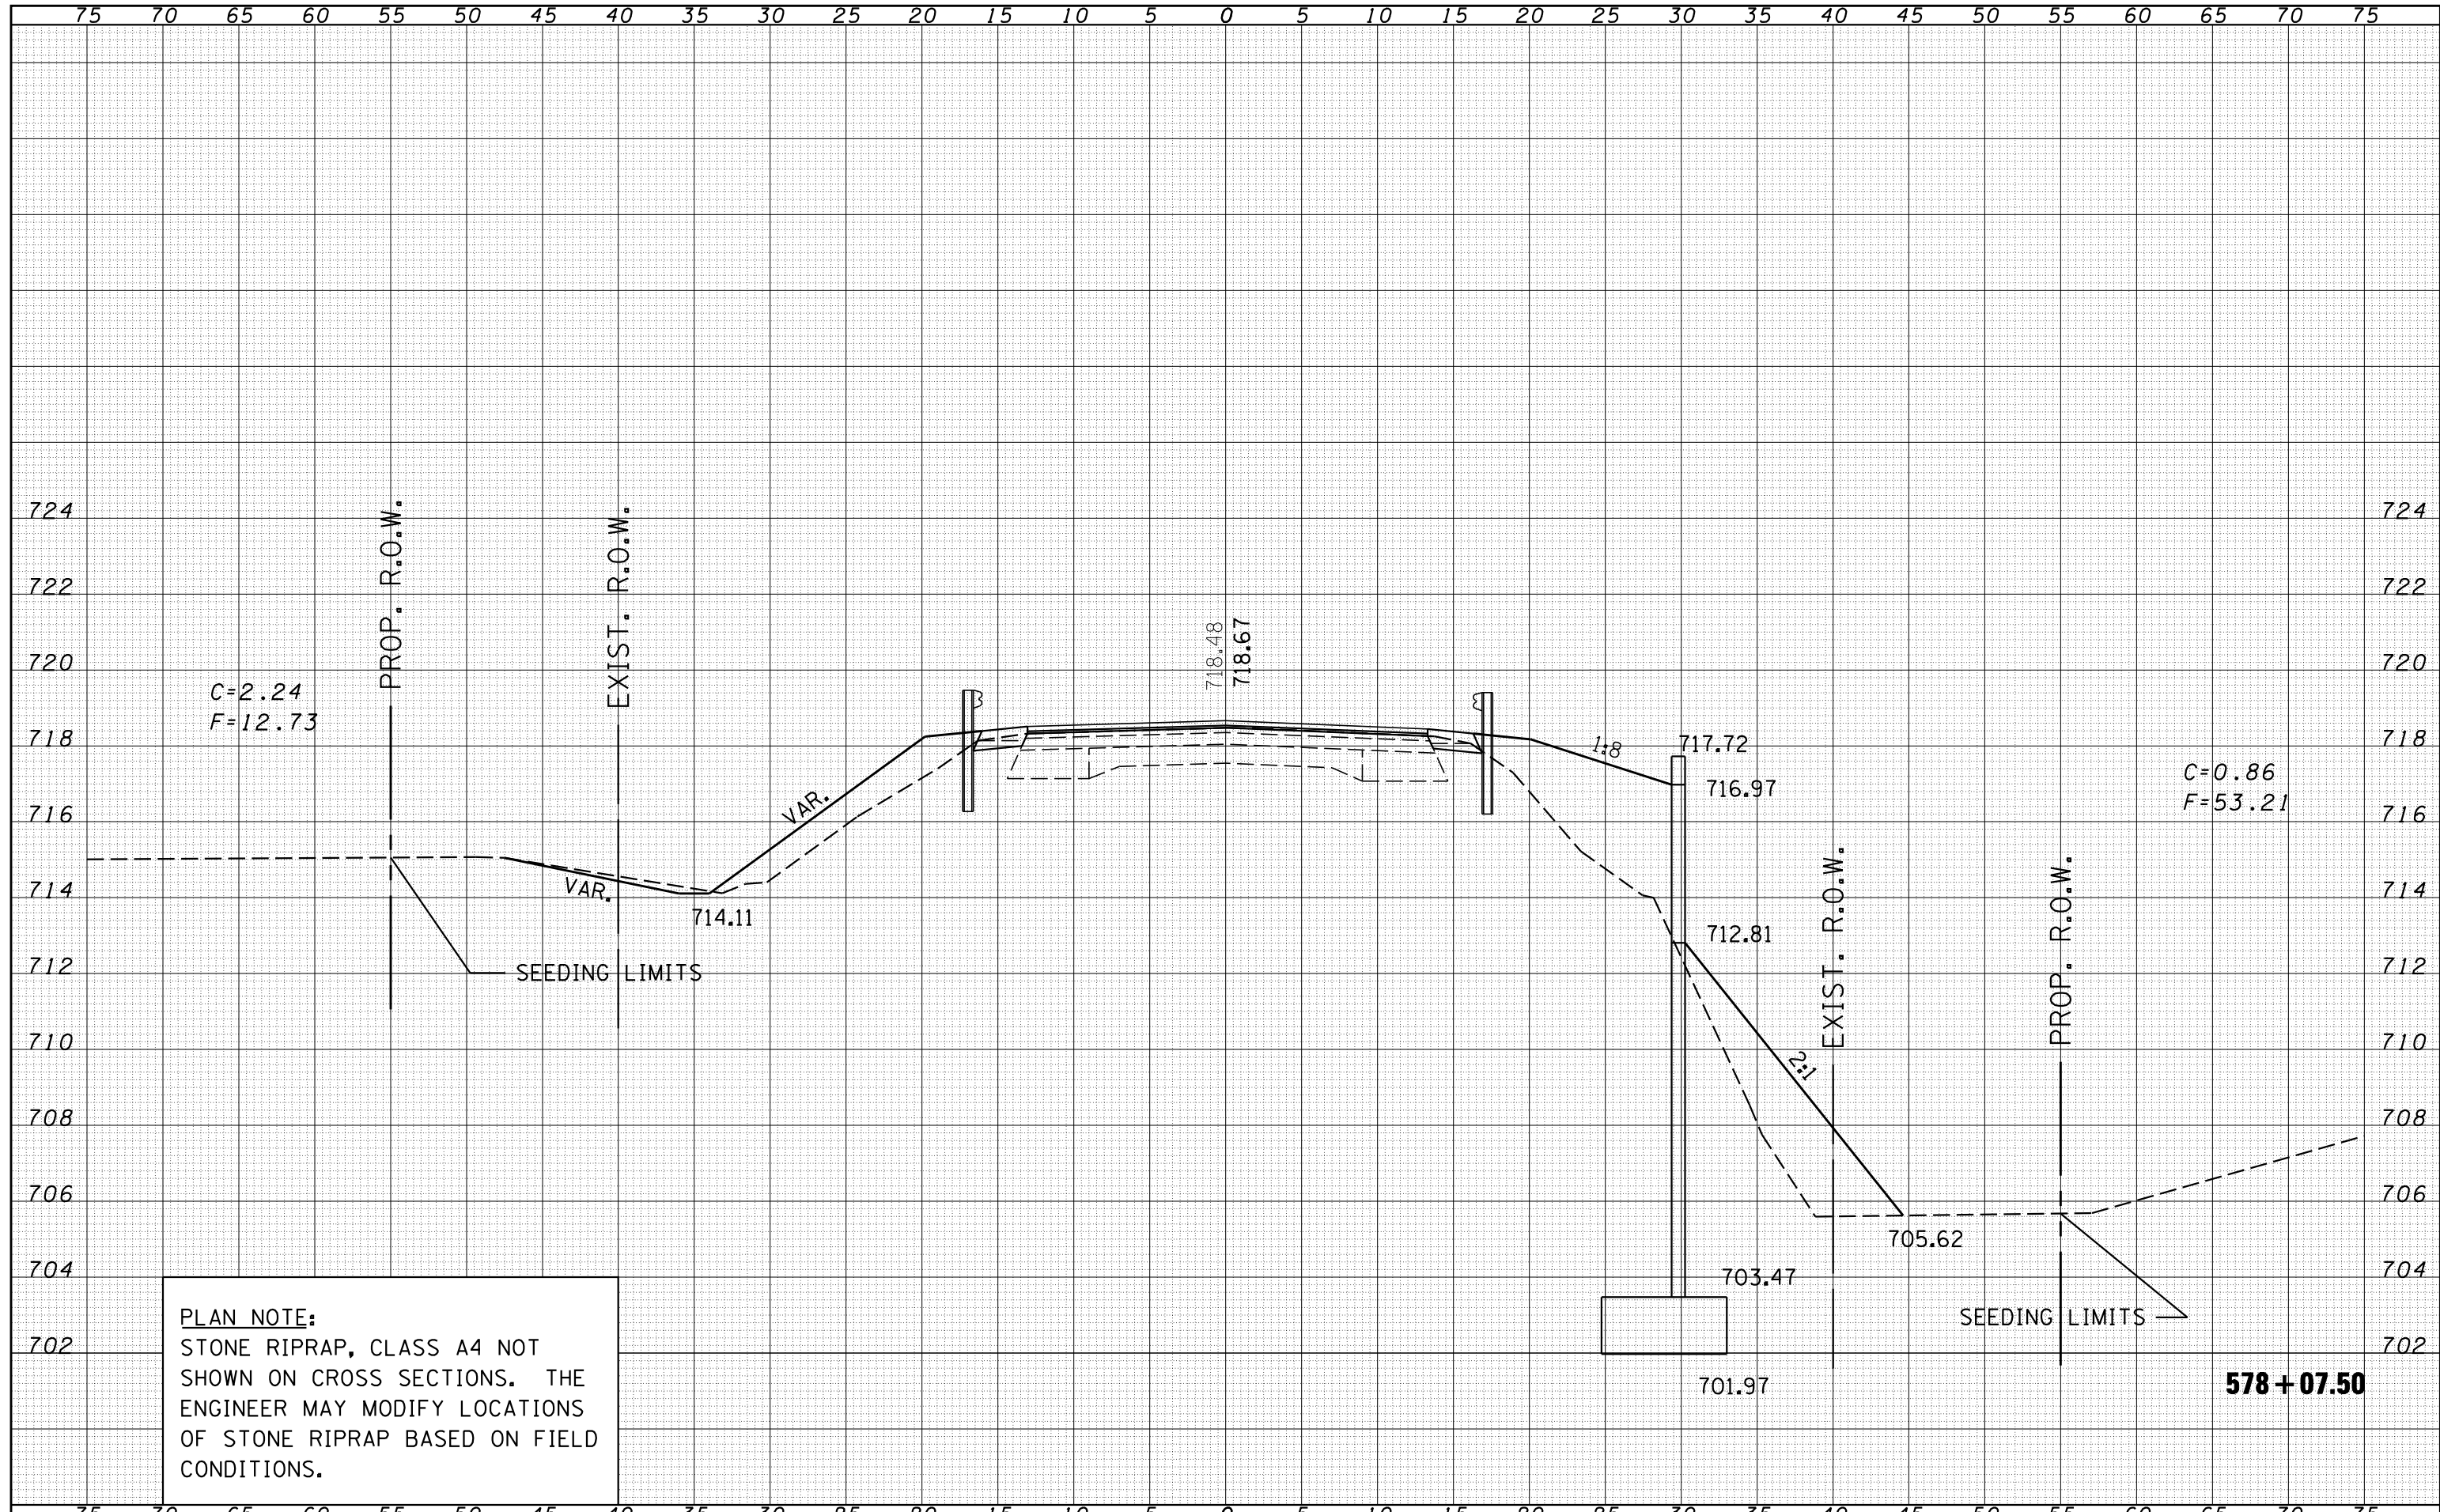

PLAN NOTE:
 STONE RIPRAP, CLASS A4 NOT SHOWN ON CROSS SECTIONS. THE ENGINEER MAY MODIFY LOCATIONS OF STONE RIPRAP BASED ON FIELD CONDITIONS.

FILE NAME =	USER NAME = collier-bw	DESIGNED -	REVISED -	STATE OF ILLINOIS DEPARTMENT OF TRANSPORTATION	IL ROUTE 49			F.A.P. RTE.	SECTION	COUNTY	TOTAL SHEETS	SHEET NO.	
ca:\projects\d502499 (v8)\2007_dtm\11-49.xssht.dgn		DRAWN -	REVISED -		840	121BR-1	VERMILION	44	41				
		PLOT SCALE = 10.0000' / IN.	CHECKED -		REVISED -	SCALE:			SHEET NO.	OF SHEETS	STA. 578+07.50 TO STA. 578+07.50	FED. ROAD DIST. NO.	ILLINOIS FED. AID PROJECT
		PLOT DATE = 3/12/2008	DATE -		REVISED -				CONTRACT NO.	70018			