


FILE NAME = S:\Consultant Liaison\PTB 13\MO #2 - 70426 - FAS 502 (Leverett Rd) - (86BR)BR - Saline Branch E of Leverett\PS&E\2008-03-21 Strand Final Submittal\Microstation Files\guardrailplan.dgn

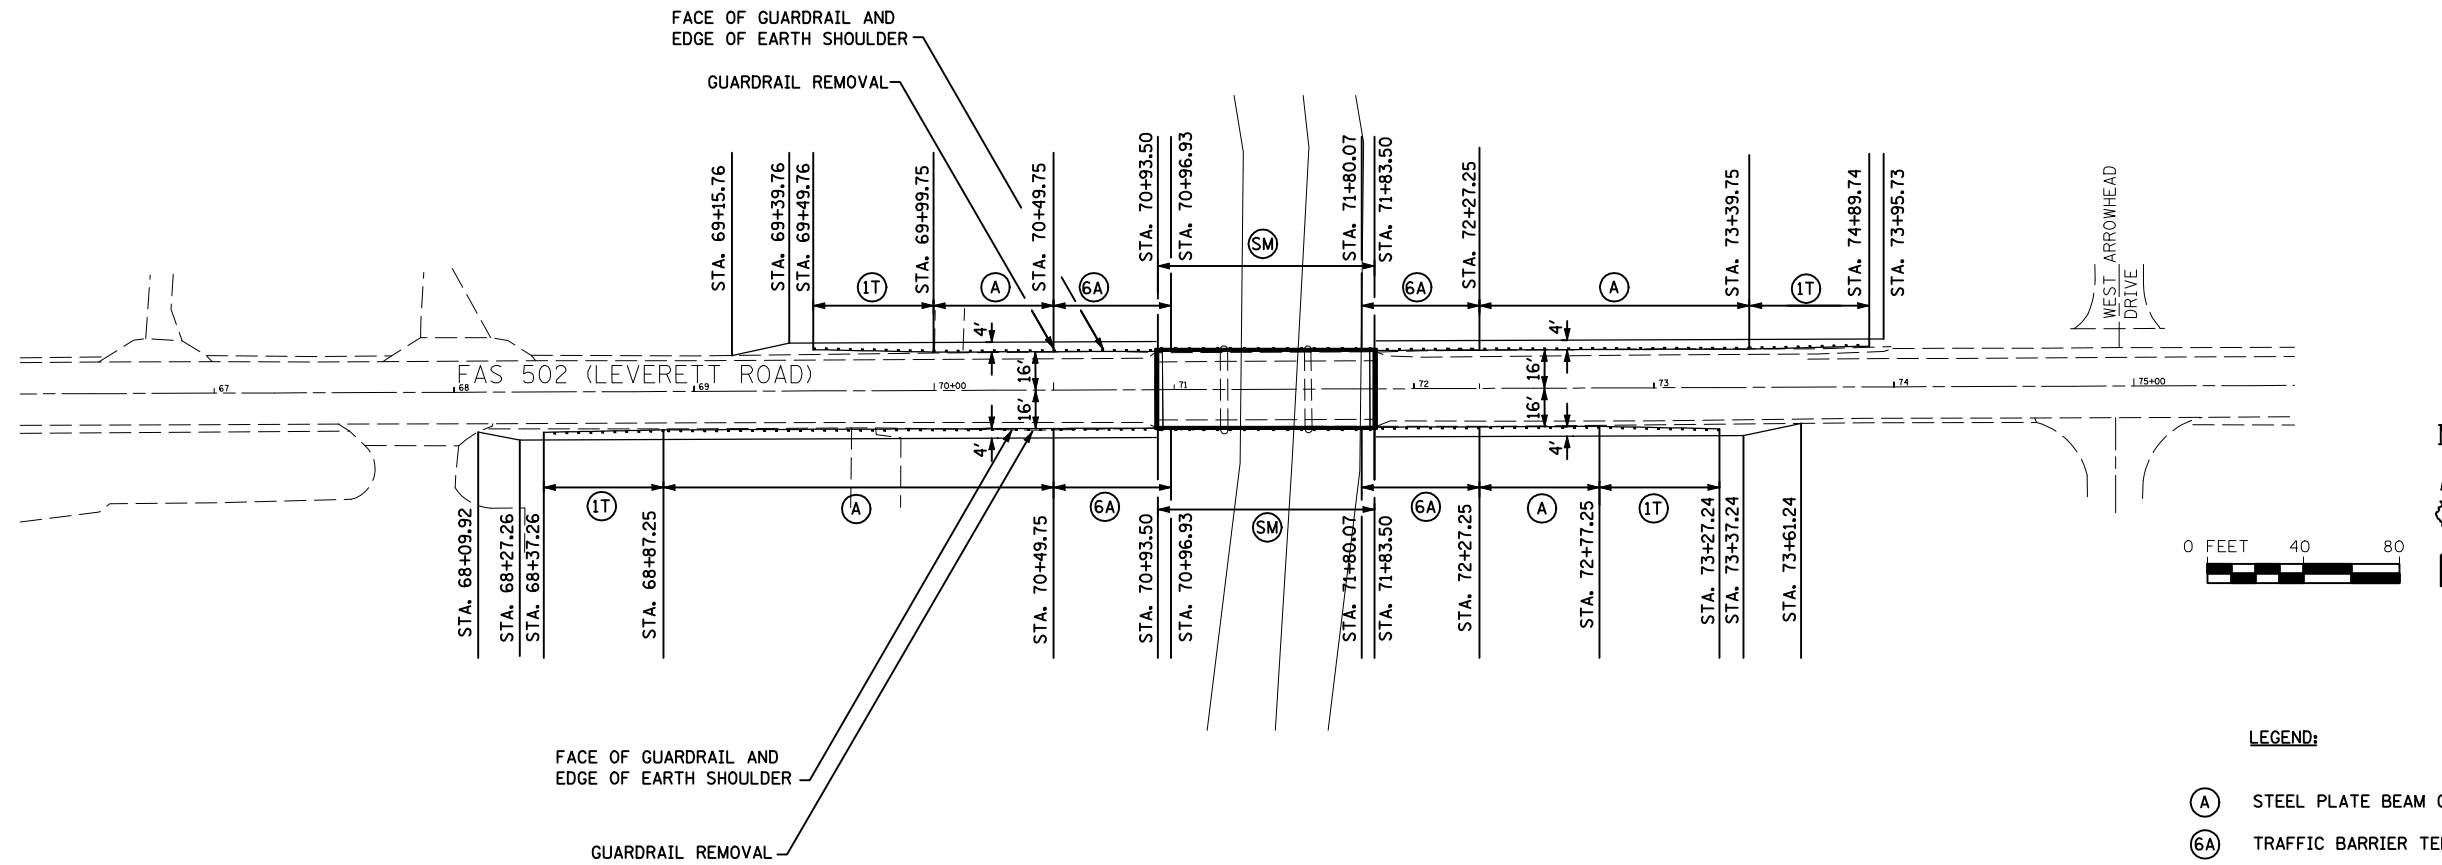

LEGEND:

- (A) STEEL PLATE BEAM GUARDRAIL, TYPE A
- (6A) TRAFFIC BARRIER TERMINAL, TYPE 6A
- (1T) TRAFFIC BARRIER TERMINAL, TYPE 1, SPECIAL (TANGENT)
- (SM) STEEL BRIDGE RAIL, TYPE SM

STEEL PLATE BEAM GUARDRAIL, TYPE A	
LOCATION	FEET
LT STA. 69+99.75 TO STA. 70+49.75	50
LT STA. 72+27.25 TO STA. 73+39.75	112.5
RT STA. 68+87.25 TO STA. 70+49.75	162.5
RT STA. 72+27.25 TO STA. 72+77.25	50
TOTAL	375

GUARDRAIL REMOVAL	
LOCATION	FEET
LT STA. 70+14.06 TO STA. 70+92.17	79
LT STA. 71+84.51 TO STA. 73+00.27	116
RT STA. 69+76.46 TO STA. 70+91.68	116
RT STA. 71+84.38 TO STA. 72+62.78	79
TOTAL	390

STEEL BRIDGE RAIL, TYPE SM	
LOCATION	FEET
LT STA. 70+93.50 TO STA. 71+83.50	90
RT STA. 70+93.50 TO STA. 71+83.50	90
TOTAL	180

TRAFFIC BARRIER TERMINAL, TYPE 6A	
LOCATION	EACH
LT STA. 70+49.75 TO STA. 70+96.93	1
LT STA. 71+80.07 TO STA. 72+27.25	1
RT STA. 70+49.75 TO STA. 70+96.93	1
RT STA. 71+80.07 TO STA. 72+27.25	1
TOTAL	4

GUARDRAIL MARKERS, TYPE A	
LOCATION	EACH
LT STA. 69+99.75 TO STA. 73+89.75	6
RT STA. 68+87.25 TO STA. 72+77.25	6
TOTAL	12

TRAFFIC BARRIER TERMINAL, TYPE 1, SPECIAL (TANGENT)	
LOCATION	EACH
LT STA. 69+49.76 TO STA. 69+99.75	1
LT STA. 73+39.75 TO STA. 74+89.74	1
RT STA. 68+37.26 TO STA. 68+87.25	1
RT STA. 72+77.25 TO STA. 73+27.24	1
TOTAL	4

TERMINAL MARKERS - DIRECT APPLIED	
LOCATION	EACH
LT STA. 69+39.76	1
LT STA. 74+39.75	1
RT STA. 68+37.26	1
RT STA. 73+27.24	1
TOTAL	4



USER NAME = stults,jw
 PLOT SCALE =
 PLOT DATE = 5/13/2008

DESIGNED - RRD
 DRAWN - KAS
 CHECKED - JAR
 DATE - 3/14/08

REVISED -
 REVISED -
 REVISED -
 REVISED -

**STATE OF ILLINOIS
 DEPARTMENT OF TRANSPORTATION**

GUARDRAIL AND SHOULDER DETAILS

SCALE: AS SHOWN SHEET NO. OF SHEETS STA. TO STA.

F.A.S. RTE.	SECTION	COUNTY	TOTAL SHEETS	SHEET NO.
502	(86BR)BR	CHAMPAIGN	30	10
FED. ROAD DIST. NO. 3 ILLINOIS FED. AID PROJECT			CONTRACT NO. 70426	