


DATE	
BY	
FINAL SURVEY NO.	
SURVEYED PLOTTED AREAS CHECKED	
NOTE BOOK	
TEMPLATE	
AREAS CHECKED	

DATE	
BY	
ORIGINAL SURVEY NO.	
SURVEYED PLOTTED AREAS CHECKED	
NOTE BOOK	
TEMPLATE	
AREAS CHECKED	

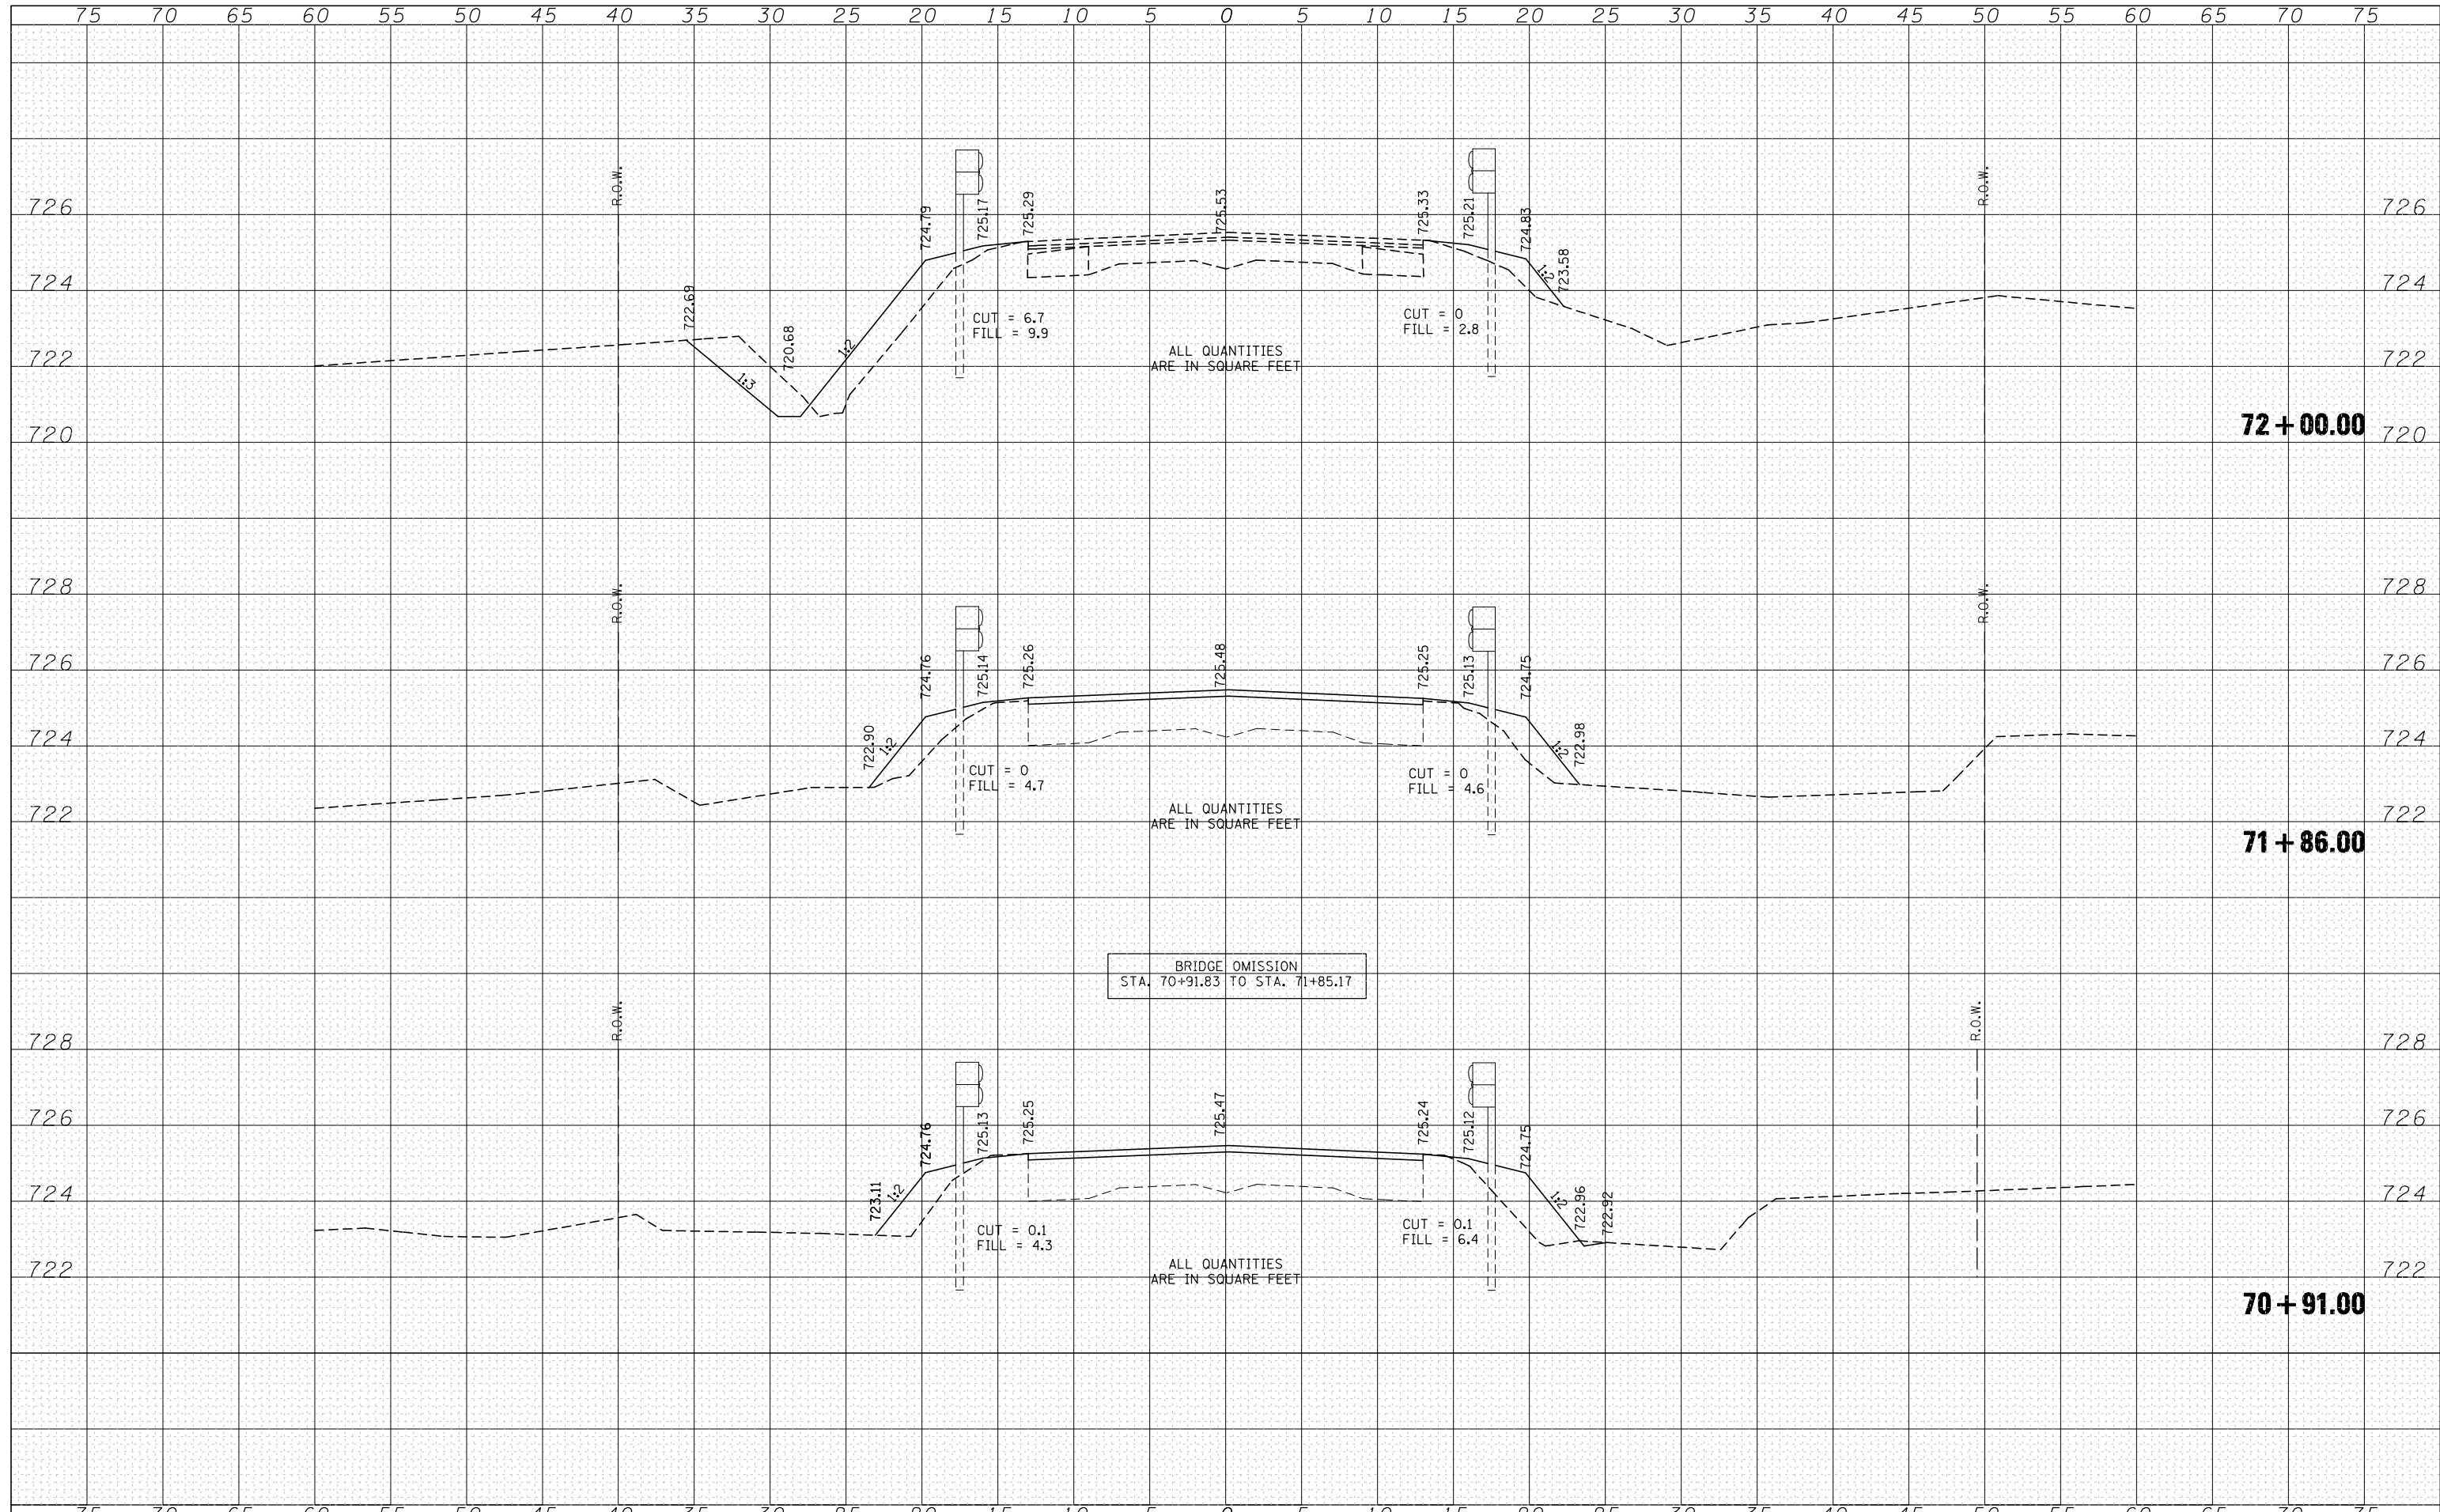

FILE NAME = S:\06\301-350\346\008\Micro\xs-2.dgn

USER NAME = kindras	DESIGNED - RRD	REVISED -
PLOT SCALE =	CHECKED - KAS	REVISED -
PLOT DATE = 3/20/2008	DRAWN - JAR	REVISED -
	CHECKED - 3/14/08	REVISED -

**STATE OF ILLINOIS
DEPARTMENT OF TRANSPORTATION**

CROSS SECTIONS

SCALE: SHEET NO. 3 OF 5 SHEETS STA. 70+92.00 TO STA. 72+00.00

F.A.S. RTE.	SECTION	COUNTY	TOTAL SHEETS	SHEET NO.
502	(86BR)BR	CHAMPAIGN	30	28
FED. ROAD DIST. NO.	ILLINOIS FED. AID PROJECT	CONTRACT NO. 70426		