


DATE	
BY	
SURVEYED	
PLOTTED	
TEMPLATE	
AREAS	
CHECKED	
NO.	

DATE	
BY	
SURVEYED	
PLOTTED	
TEMPLATE	
AREAS	
CHECKED	
NO.	

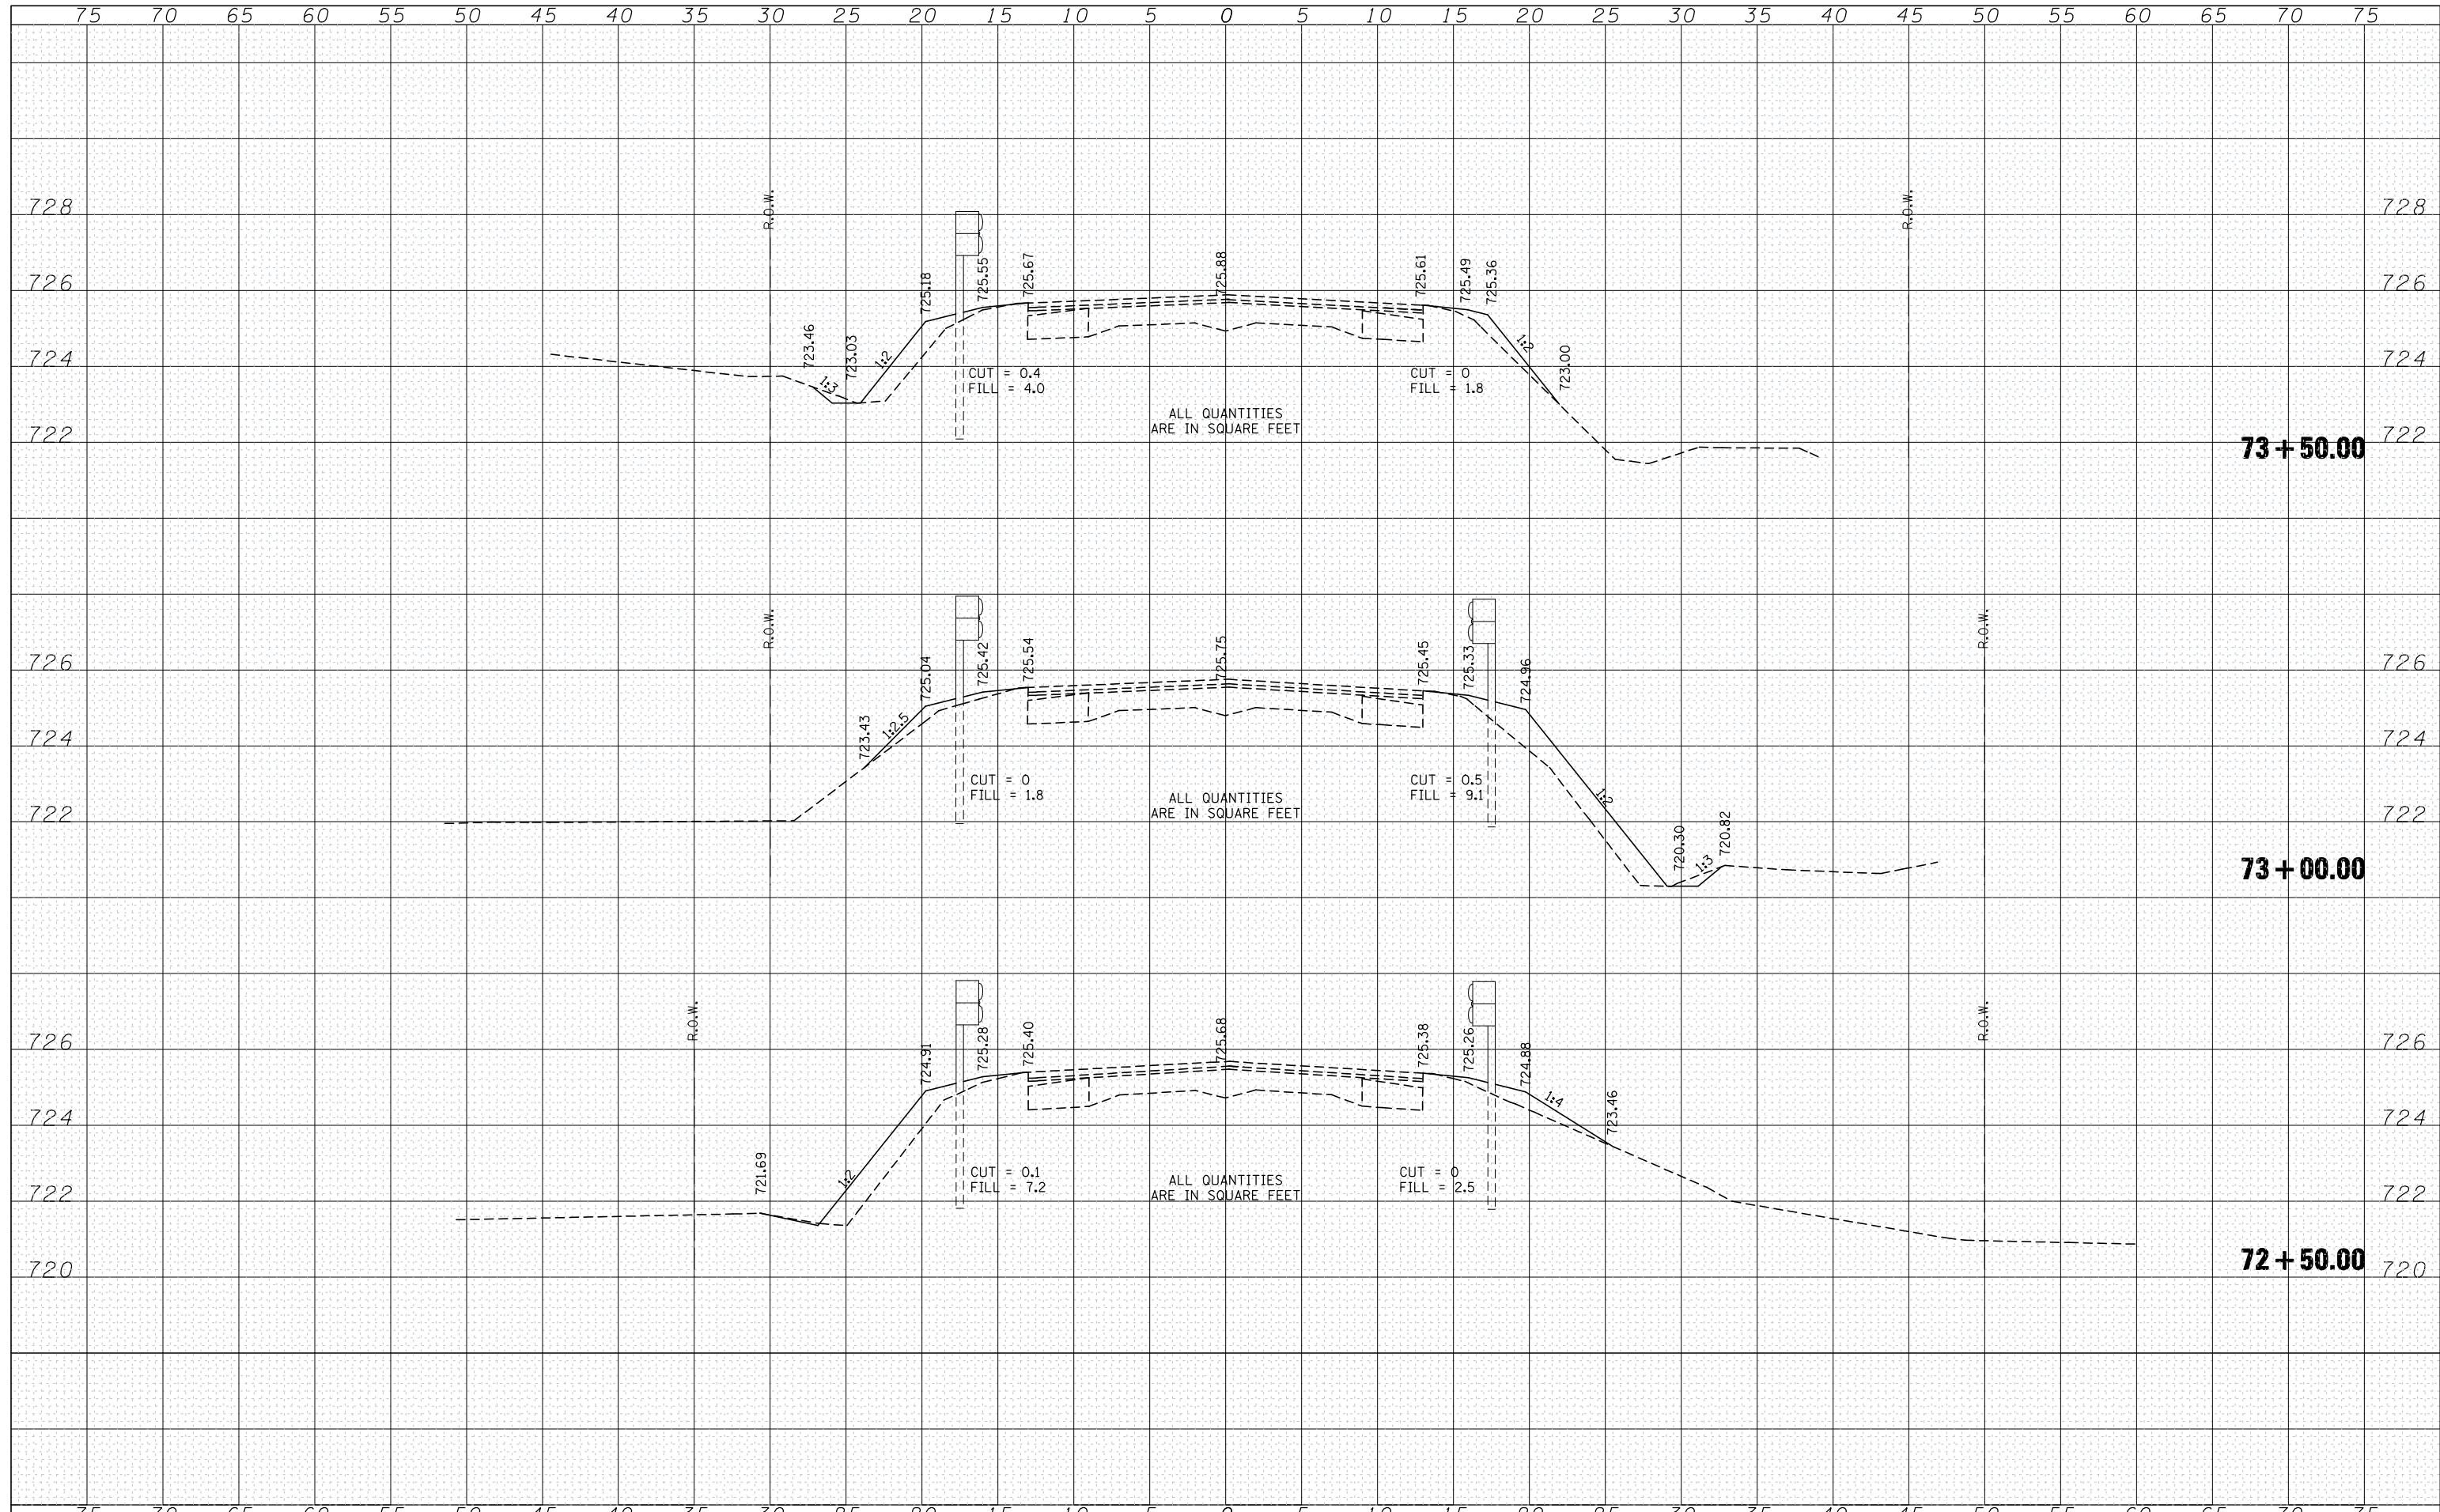

FILE NAME = S:\06\301--350\346\008\Micro\xs-2.dgn

USER NAME = kindras	DESIGNED - RRD	REVISED -
	CHECKED - KAS	REVISED -
PLOT SCALE =	DRAWN - JAR	REVISED -
PLOT DATE = 3/20/2008	CHECKED - 3/14/08	REVISED -

**STATE OF ILLINOIS
DEPARTMENT OF TRANSPORTATION**

CROSS SECTIONS

SCALE: SHEET NO. 4 OF 5 SHEETS STA. 72+50.00 TO STA. 73+50.00

F.A.S. RTE.	SECTION	COUNTY	TOTAL SHEETS	SHEET NO.
502	(86BR)BR	CHAMPAIGN	30	29
FED. ROAD DIST. NO.			ILLINOIS FED. AID PROJECT	
			CONTRACT NO. 70426	