


F.A.I. RTE.	SECTION	COUNTY	TOTAL SHEETS	SHEET NO.
74	(20-1)RS-2	DEWITT	97	11


### EXISTING TYPICAL SECTION

	STATION	TO	STATION
RAMP A	106+62.40		121+84.37
RAMP B	200+24.84		208+45.36
RAMP C	306+62.40		330+55.90
RAMP D	400+24.84		412+06.53

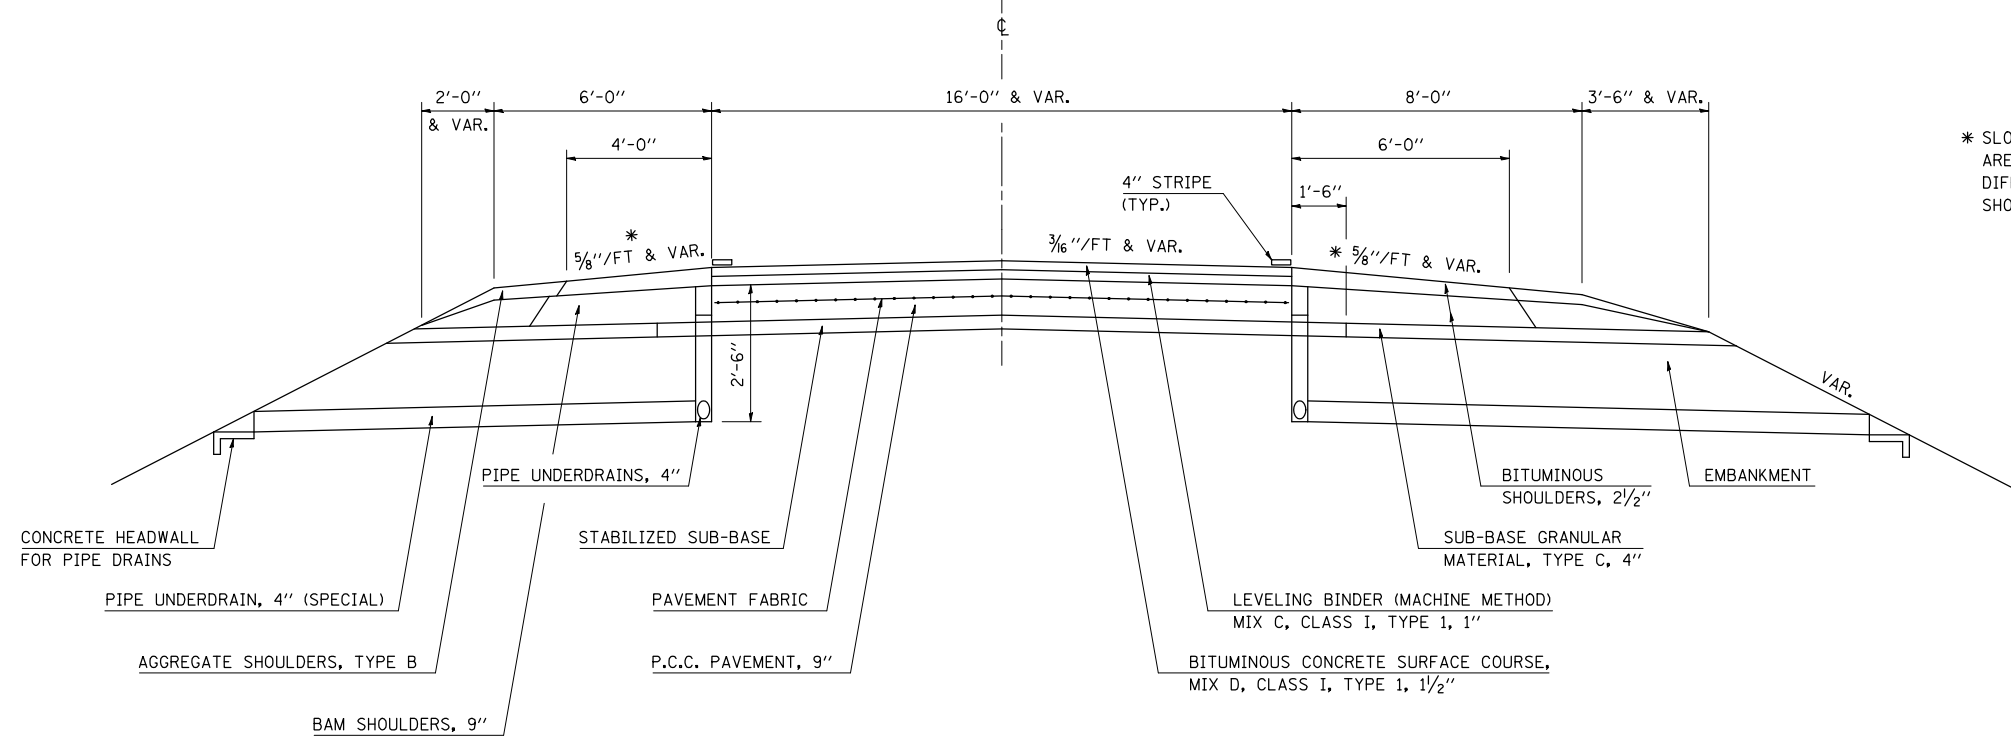

### ④ PROPOSED TYPICAL SECTION

	STATION	TO	STATION
RAMP A	106+62.40		120+60.00
RAMP B	200+55.00		208+45.36
RAMP C	306+62.40		319+90.00
RAMP D	401+32.00		412+06.53

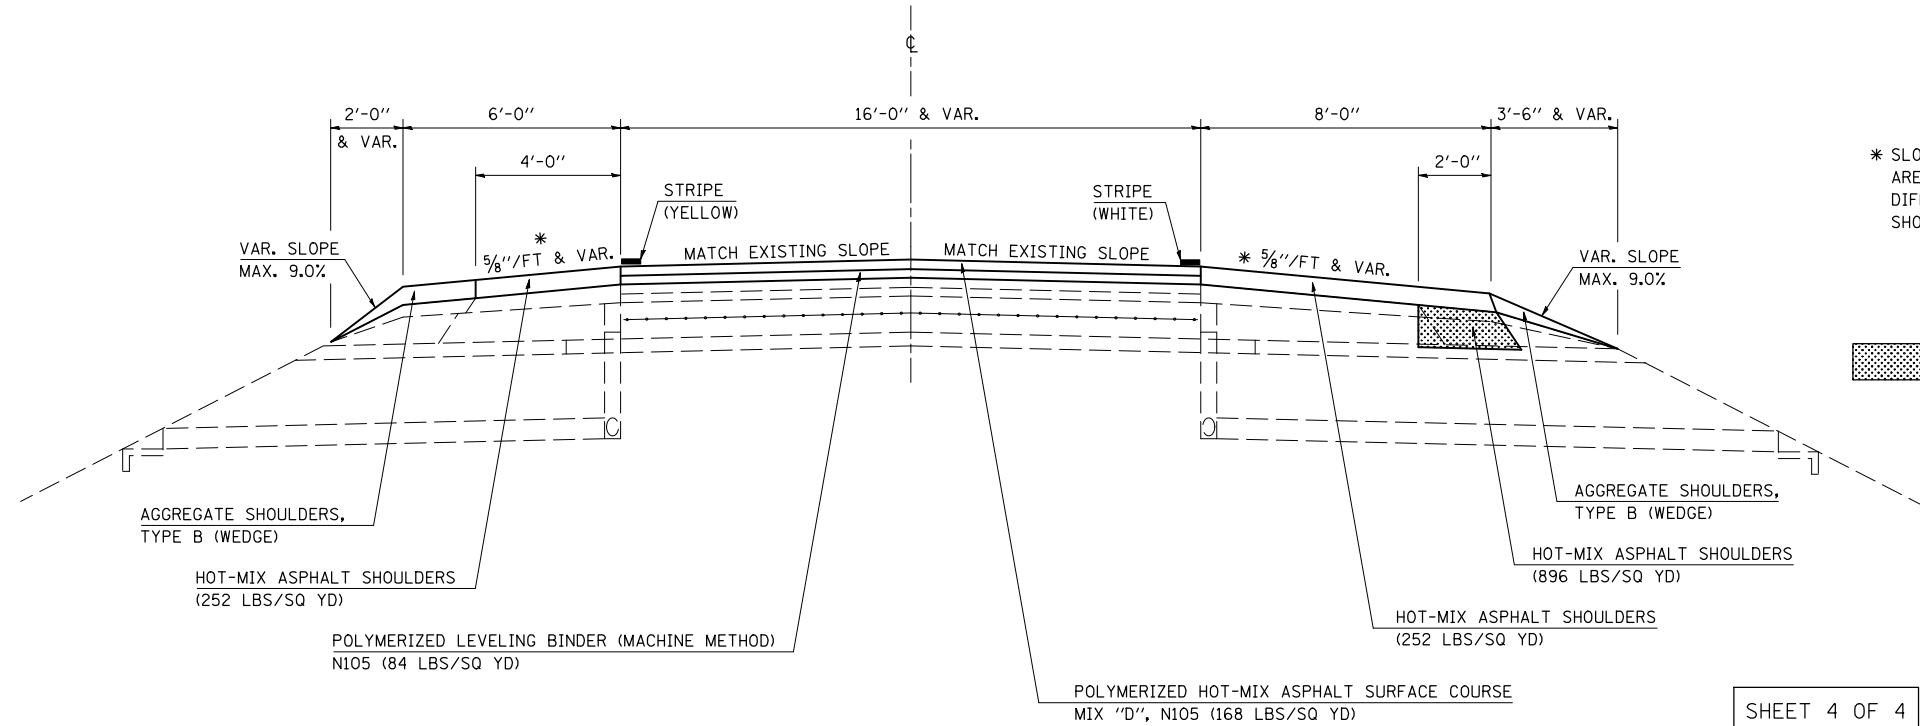

SHEET 4 OF 4

ILLINOIS DEPARTMENT OF TRANSPORTATION  
**EXISTING & PROPOSED TYPICAL SECTIONS**  
 F.A.I. ROUTE 74  
 SECTION (20-1)RS-2  
 DEWITT COUNTY

SCALE: NONE  
 DATE: 12-12-06

DRAWN BY: CADD  
 CHECKED BY:

PLOT DATE = 3/28/2008  
 FILE NAME = c:\projects\4592285 (8)\typicals\70475.dgn  
 PLOT SCALE = 1/8"=1'-0"  
 USER NAME = collierb