


F.A.I. RTE.	SECTION	COUNTY	TOTAL SHEETS	SHEET NO.
74	(20-1)RS-2	DEWITT	97	34
STA. 695+00		TO STA. 710+00		
FED. ROAD DIST. NO.	ILLINOIS	FED. AID PROJECT		

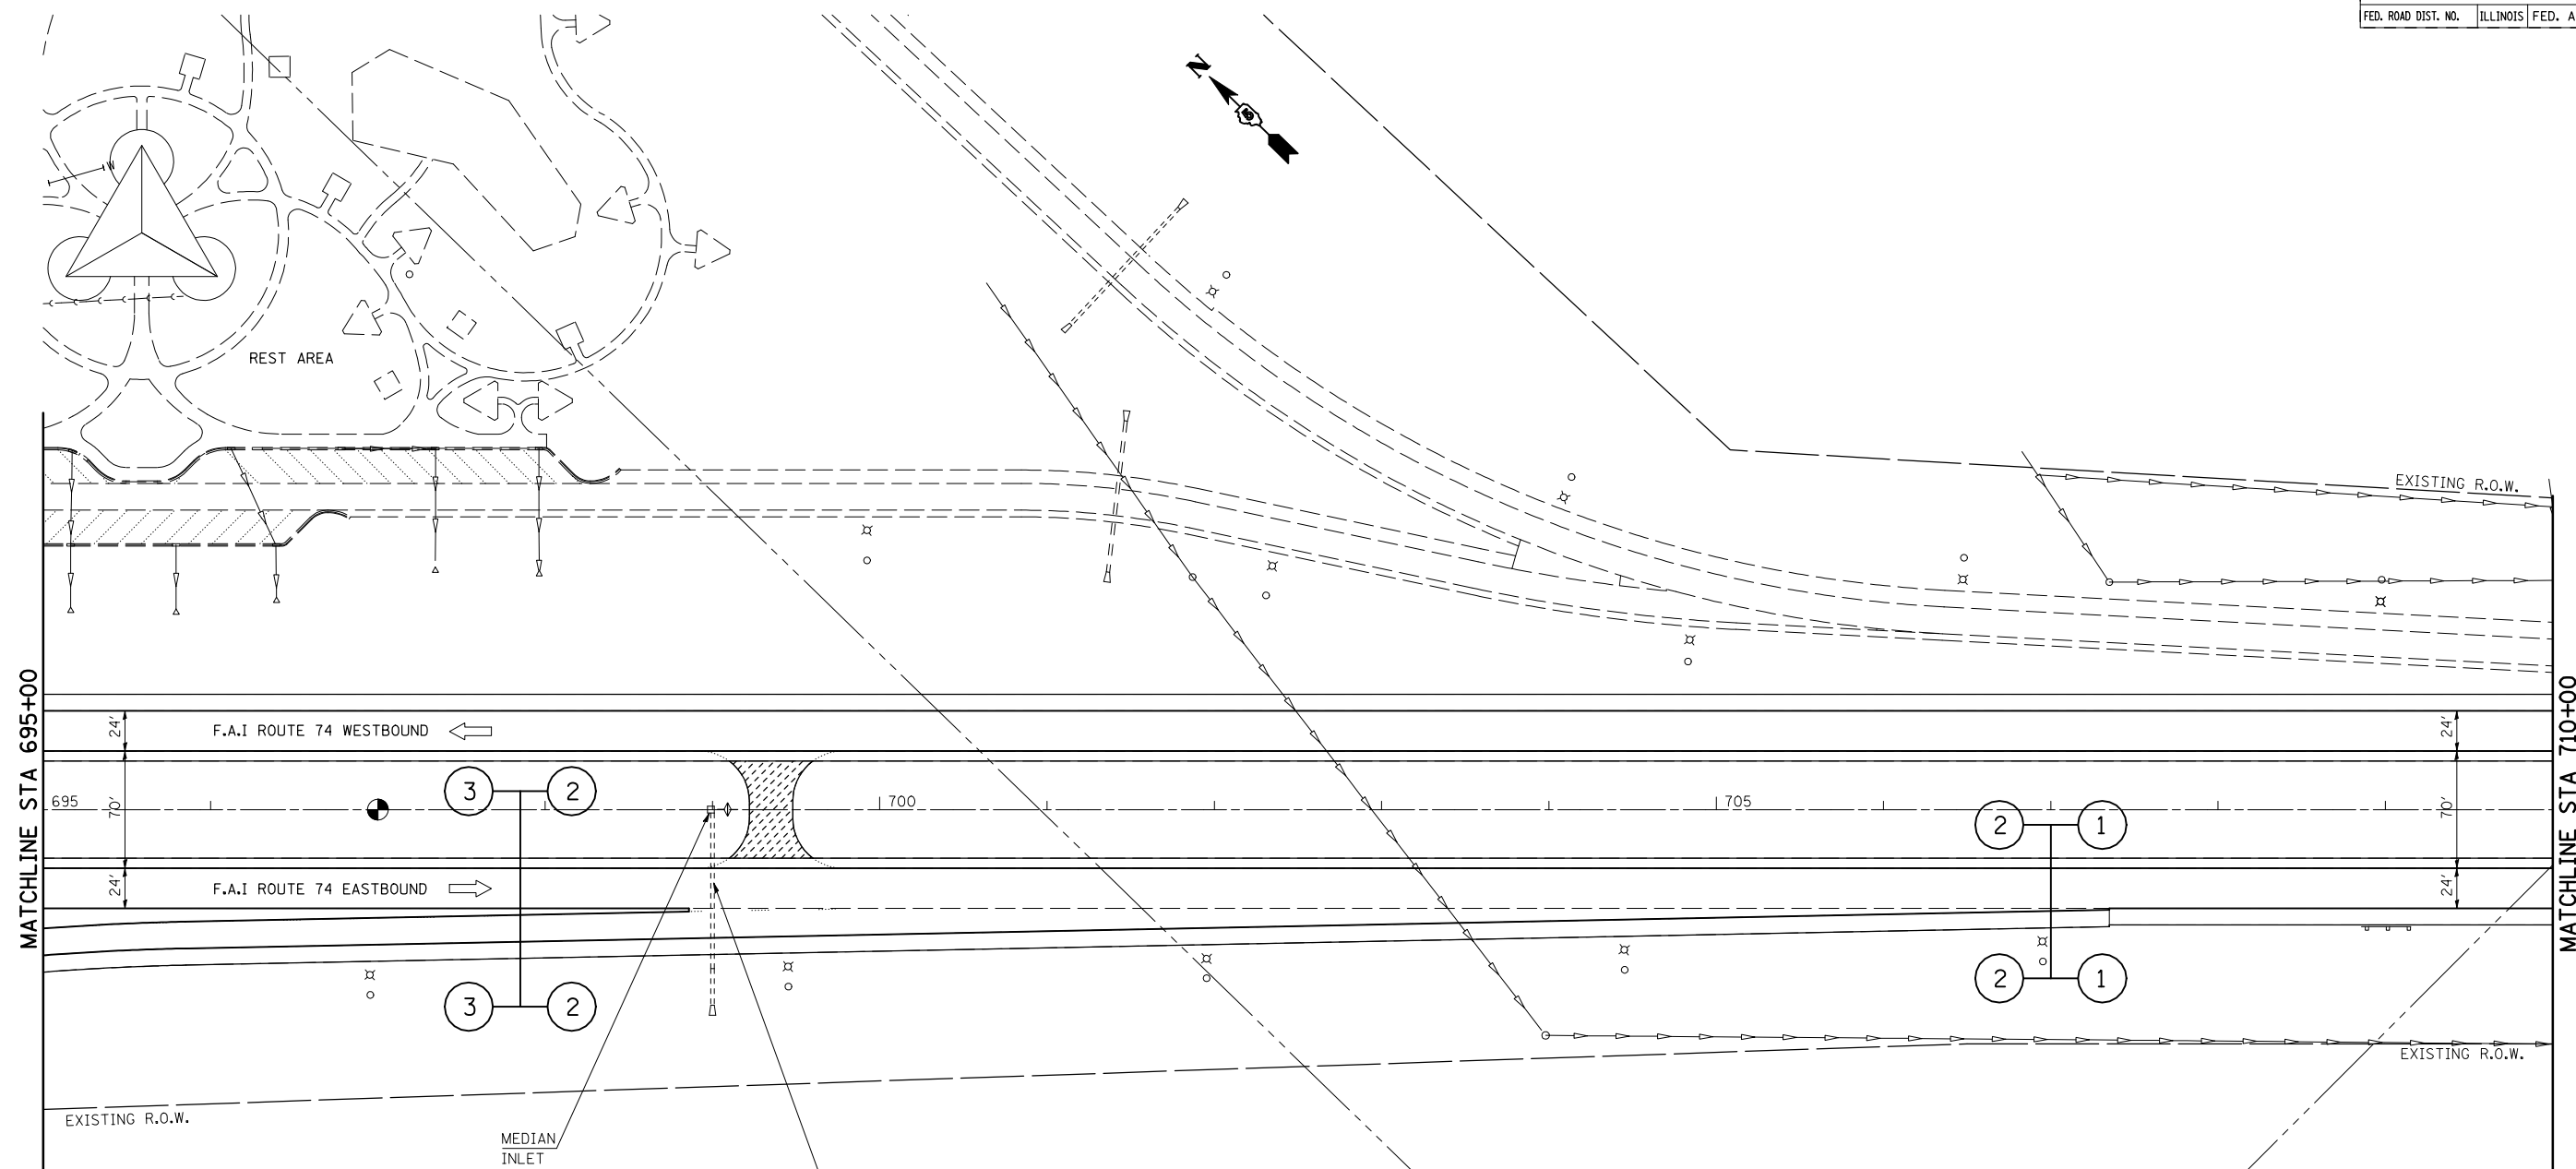

MATCHLINE STA 695+00

MATCHLINE STA 710+00

F.A.I. ROUTE 74 WESTBOUND ←

F.A.I. ROUTE 74 EASTBOUND →

EXISTING R.O.W.


EXISTING R.O.W.

MEDIAN INLET

STA 699+00
PIPE CULVERTS, TYPE 2, RCCP
24" x 115'

INCIDENTAL HOT-MIX ASPHALT SURFACING

SEE DETAIL FOR MEDIAN CROSSOVER
TO BE RECONSTRUCTED
SHEET 62 OF 97

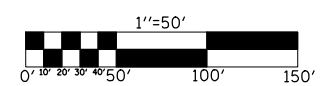

REVISIONS	
NAME	DATE

ILLINOIS DEPARTMENT OF TRANSPORTATION
PLAN VIEW
F.A.I. ROUTE 74
SECTION (20-1)RS-2
DEWITT COUNTY
SCALE: VERT. 1"=50'
HORIZ. 1"=50'
DATE: 06/24/05
DRAWN BY: JRP
CHECKED BY:

PLOT DATE = 3/28/2008
FILE NAME = c:\projects\6592295 (v8)\reference\70475.dgn
PLOT SCALE = 1/8"=50' / IN.
USER NAME = collierb