


F.A.I. RTE.	SECTION	COUNTY	TOTAL SHEETS	SHEET NO.
74	(20-1)RS-2	DEWITT	97	37
STA. 740+00		TO STA. 755+00		
FED. ROAD DIST. NO.	ILLINOIS	FED. AID PROJECT		



OMISSION FROM RESURFACING

S.N. 020-0026/S.N. 020-0027
 STA 746+30.29
 SPECIAL BRIDGE DESIGN
 REINFORCED CONCRETE DECKS
 ON STEEL BEAM GIRDERS
 2 END SPANS 1 @ 66'-0" & 84'-2"
 2 CENTER SPANS 1 @ 87'-2" & 1 @ 122'-3"
 39'-0" ROADWAY, SKEWED 44°-57'-15"

STA 750+00.00
 PIPE CULVERTS TYPE 6, RCCP
 36" x 345'

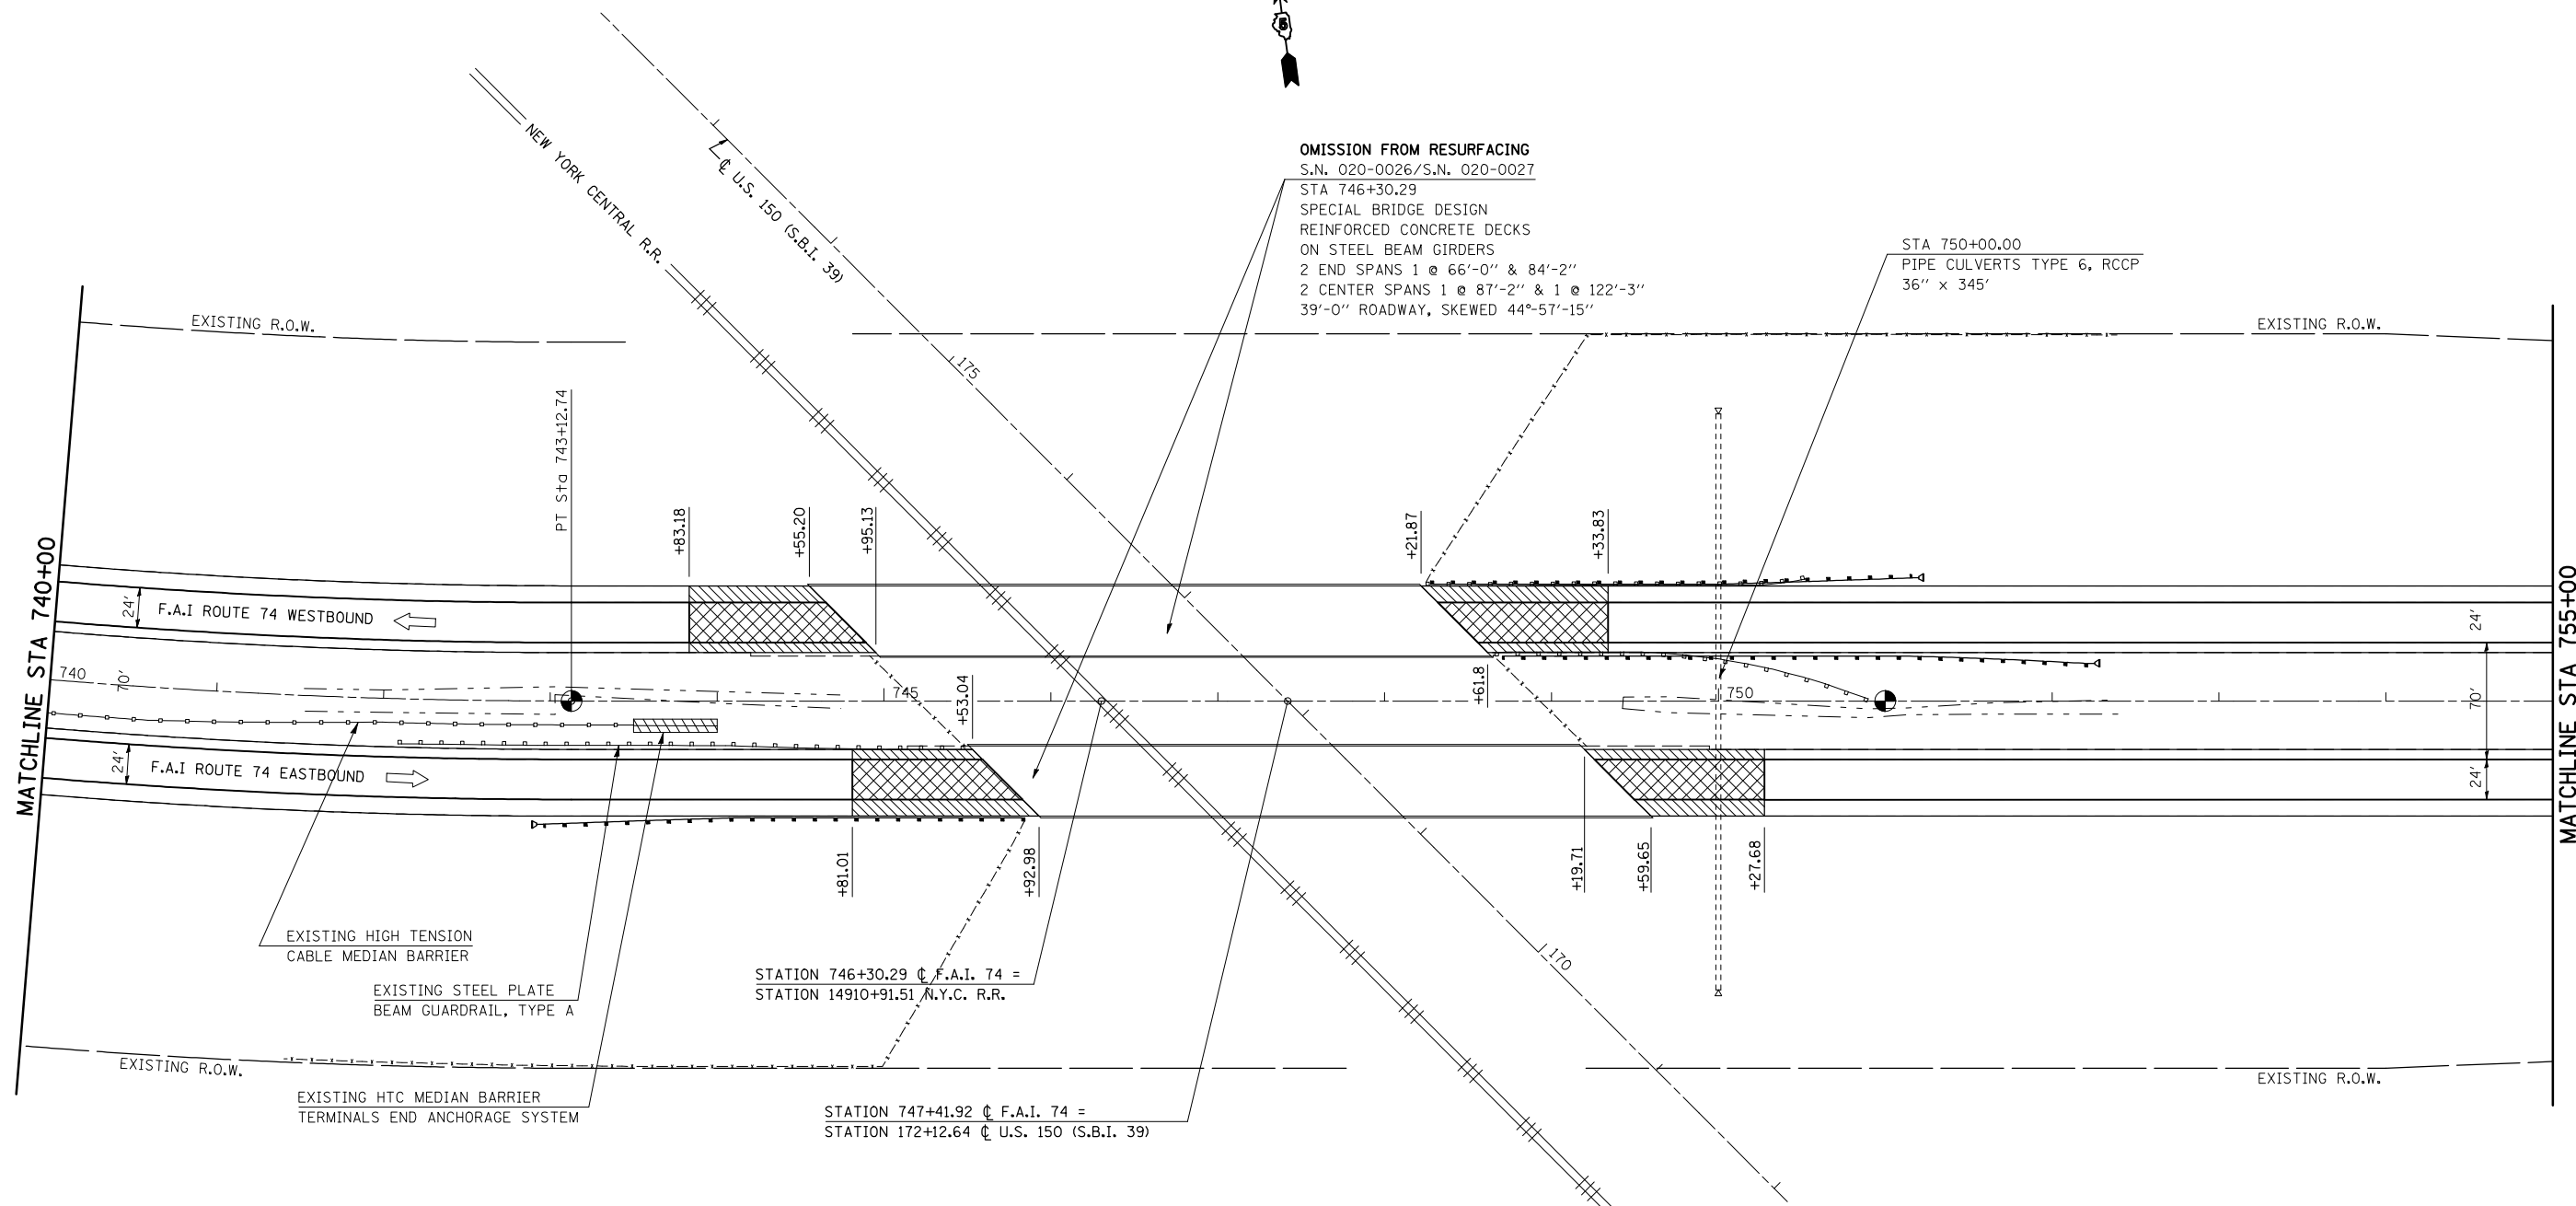


- HOT-MIX ASPHALT SURFACE REMOVAL-BUTT JOINT
- MILLING TRANSITION AREA 2 1/4" - 1 1/2"

SEE DETAIL FOR MILLING TRANSITION AT MAINLINE STRUCTURES SHEET 58 OF 97

SEE DETAIL FOR GUARDRAIL LOCATIONS SHEET 65 OF 97

SEE DETAIL FOR HMA SURFACE REMOVAL-BUTT JOINT AT MAINLINE STRUCTURES SHEET 58 OF 97

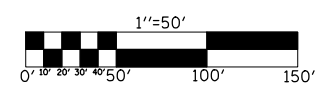

REVISIONS	
NAME	DATE

ILLINOIS DEPARTMENT OF TRANSPORTATION

PLAN VIEW

F.A.I. ROUTE 74
 SECTION (20-1)RS-2
 DEWITT COUNTY

SCALE: VERT. 1"=50'
 HORIZ. 1"=50'
 DATE: 06/24/05

DRAWN BY: JRP
 CHECKED BY: _____

PLOT DATE = 3/28/2008
 FILE NAME = c:\projects\70475\reference\70475.dgn
 PLOT SCALE = 1/8"=1'-0" / IN.
 USER NAME = collierb