


F.A.I. RTE.	SECTION	COUNTY	TOTAL SHEETS	SHEET NO.
74	(20-1)RS-2	DEWITT	97	40
STA. 785+00		TO STA. 800+00		
FED. ROAD DIST. NO.	ILLINOIS	FED. AID PROJECT		

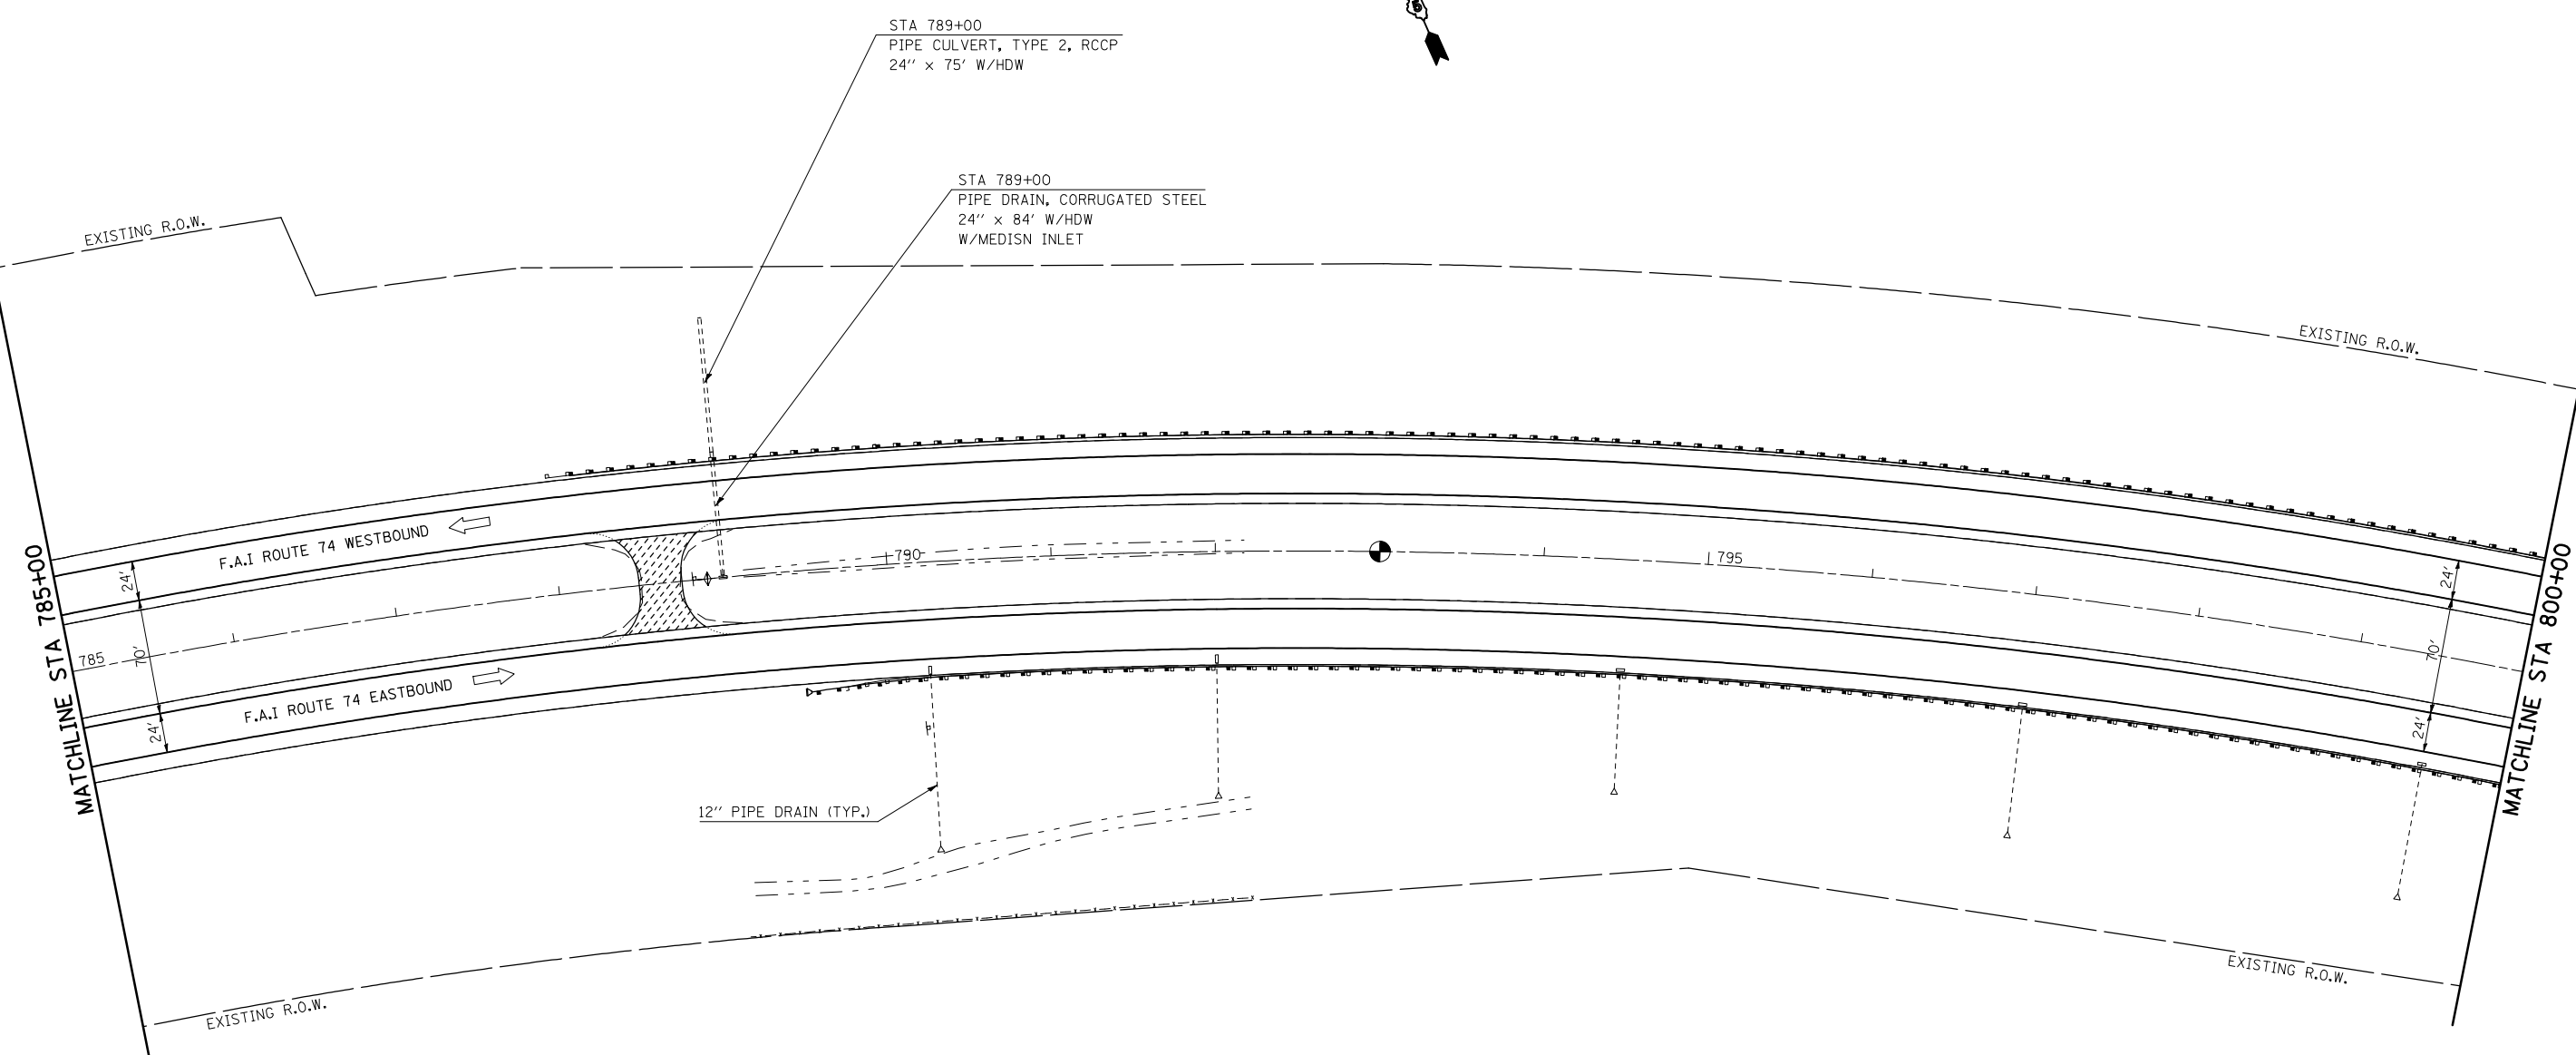

STA 789+00
PIPE CULVERT, TYPE 2, RCCP
24" x 75' W/HDW

STA 789+00
PIPE DRAIN, CORRUGATED STEEL
24" x 84' W/HDW
W/MEDISN INLET


12" PIPE DRAIN (TYP.)

SEE DETAIL FOR MEDIAN CROSSOVER
TO BE RECONSTRUCTED
SHEET 62 OF 97

SEE DETAIL FOR GUARDRAIL
LOCATIONS
SHEET 67 OF 97

INCIDENTAL HOT-MIX ASPHALT SURFACING

EXIST. CURVE 3
PI STA. = 792+66.68
 $\Delta = 32^\circ 03' 41''$ (RT)
D = 1° 30' 00"
R = 3,819.75'
T = 1,097.51'
L = 2,137.44'
E = 154.54'
e = ----
T.R. = ----
S.E. RUN = ----
P.C. STA. = 781+69.17
P.T. STA. = 803+06.61

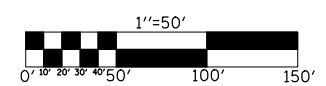

REVISIONS	
NAME	DATE

ILLINOIS DEPARTMENT OF TRANSPORTATION
PLAN VIEW
F.A.I. ROUTE 74
SECTION (20-1)RS-2
DEWITT COUNTY
SCALE: VERT. 1"=50'
HORIZ. 1"=50'
DATE: 06/24/05
DRAWN BY: JRP
CHECKED BY:

PLOT DATE = 3/28/2008
FILE NAME = c:\projects\4592295 (v8)\reference\70475.dgn
PLOT SCALE = 1/8"=50' / IN.
USER NAME = collierb