



F.A.I. RTE.	SECTION	COUNTY	TOTAL SHEETS	SHEET NO.
74	(20-1)RS-2	DEWITT	97	53

## STAGE I CONSTRUCTION S.N. 020-0024

SHEET 3 OF 4

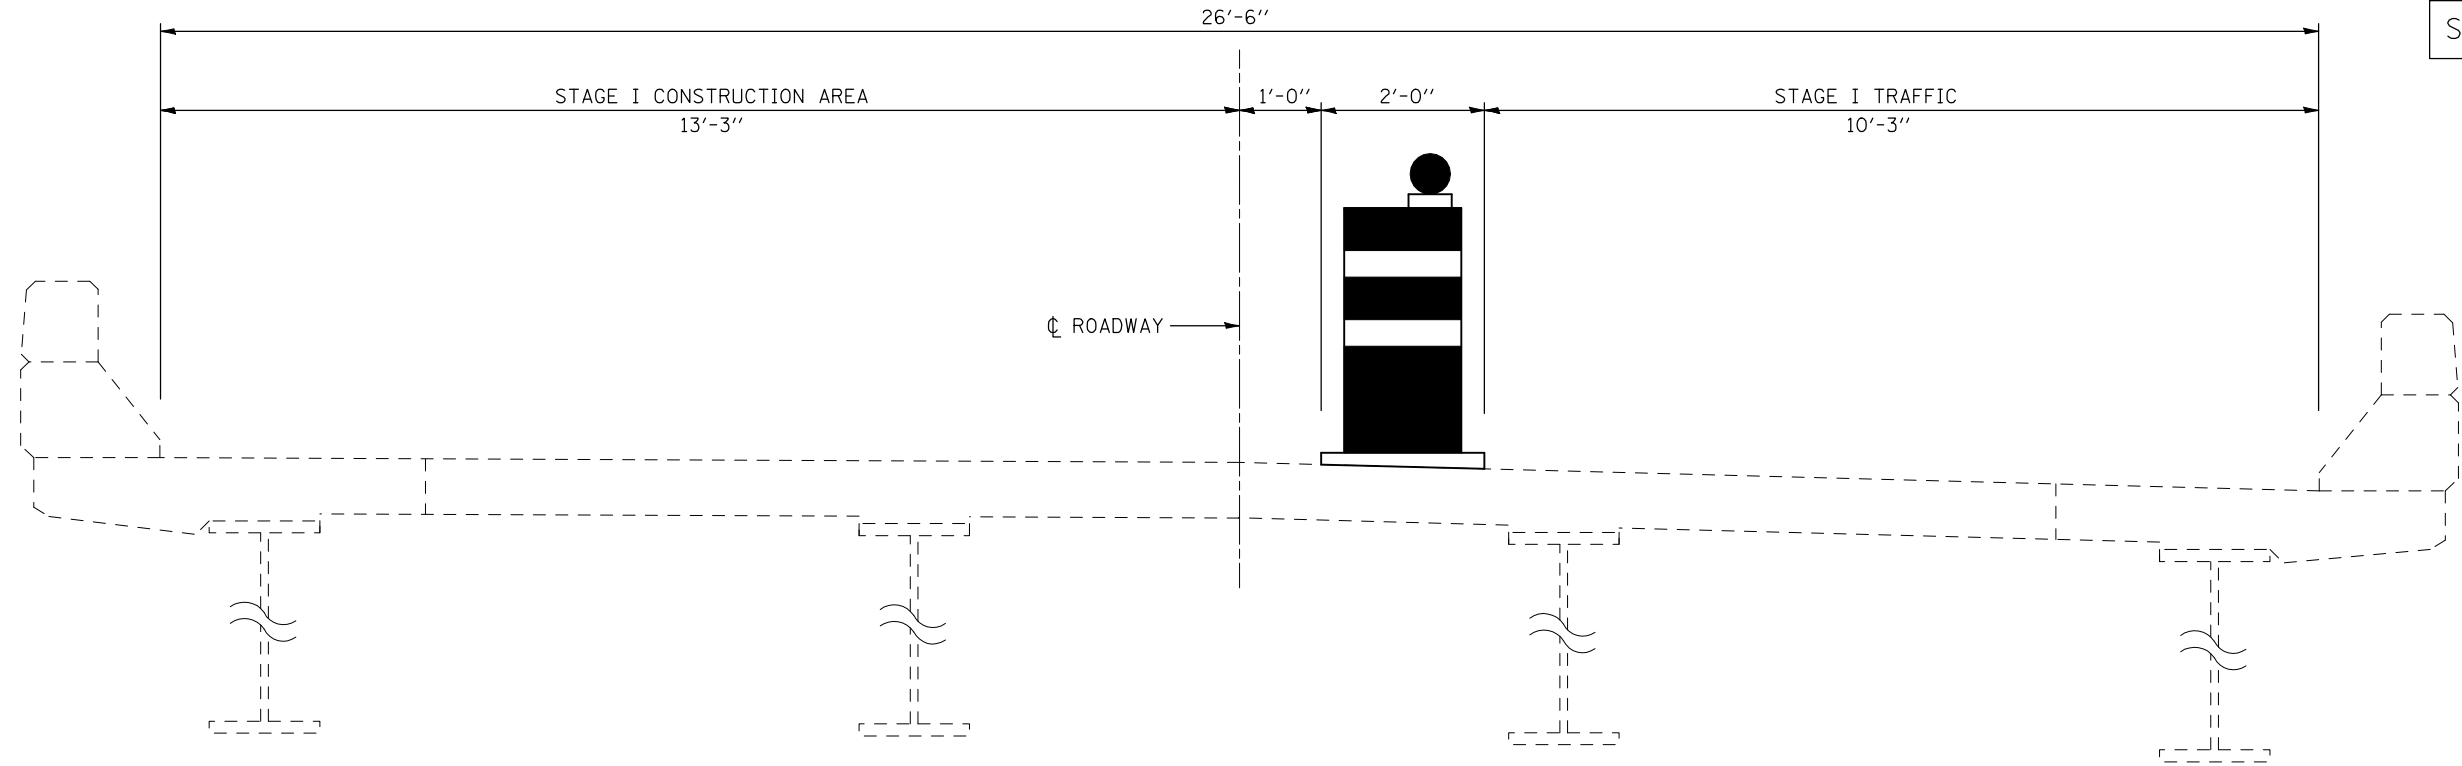

## STAGE II CONSTRUCTION S.N. 020-0024

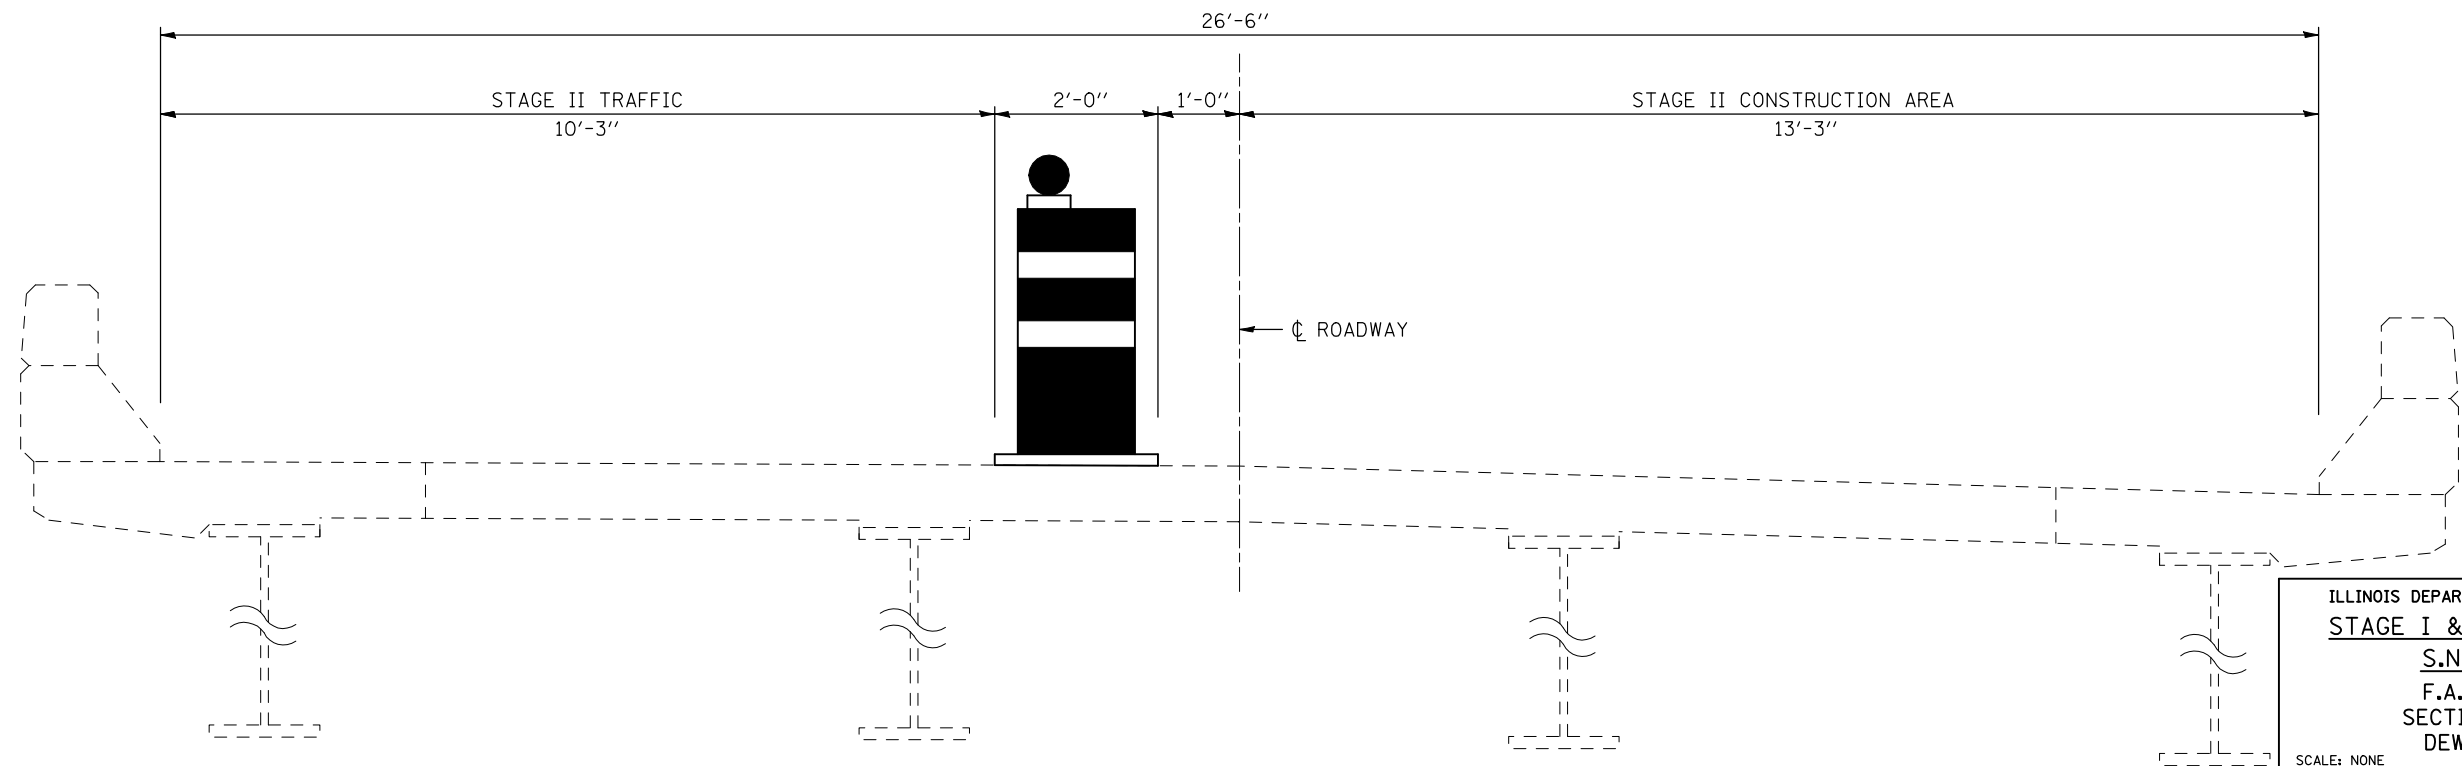

ILLINOIS DEPARTMENT OF TRANSPORTATION  
STAGE I & II CONSTRUCTION  
S.N. 020-0024  
F.A.I. ROUTE 74  
SECTION (20-1)RS-2  
DEWITT COUNTY

SCALE: NONE      DRAWN BY: JRP  
DATE: 10/14/07      CHECKED BY: