



F.A.I. RTE.	SECTION	COUNTY	TOTAL SHEETS	SHEET NO.
74	(20-1)RS-2	DEWITT	97	71

DETAIL FOR FLARED GUARDRAIL AT DUAL STRUCTURES

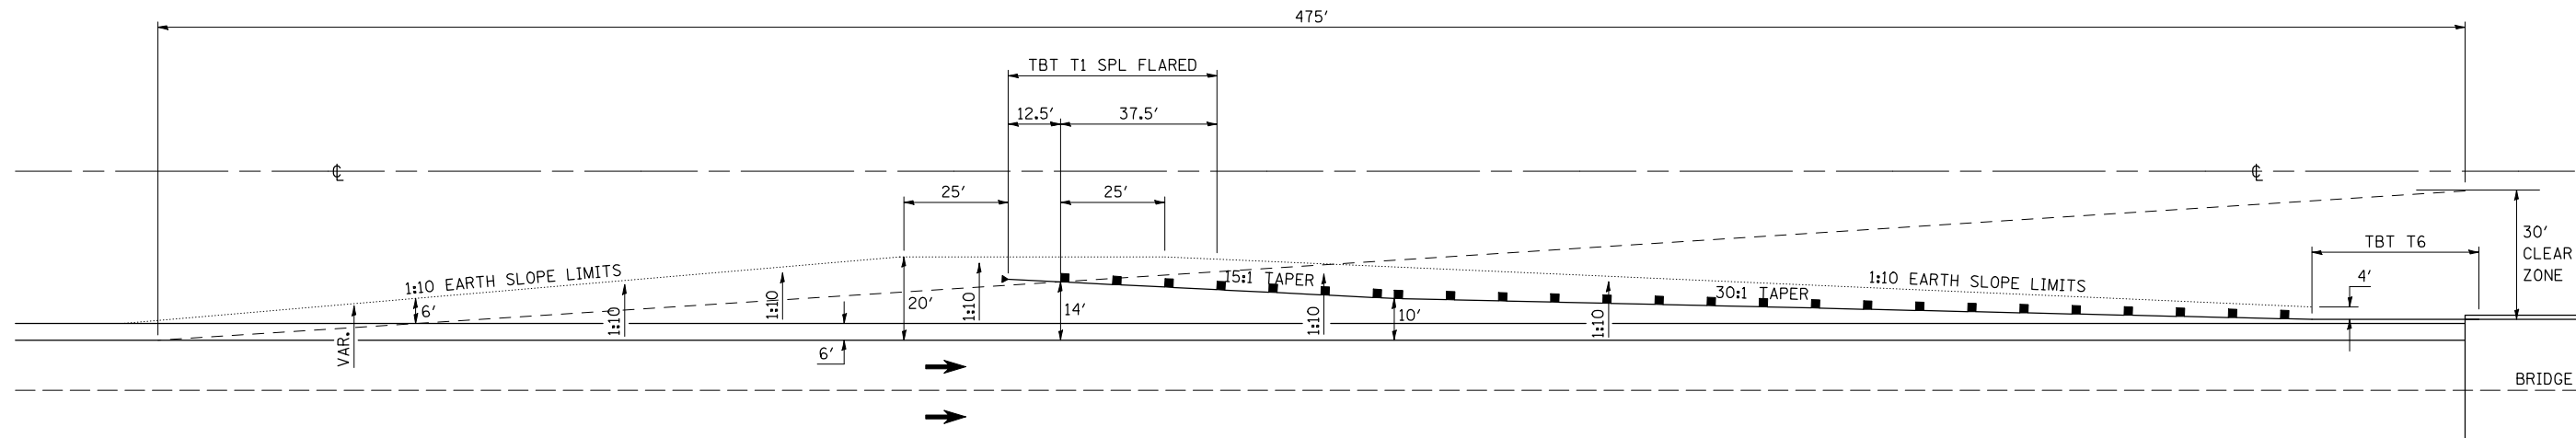

NOTE:
SEE "DETAIL FOR GUARDRAIL LOCATIONS"
FOR LOCATIONS AND STATIONING OF GUARDRAIL.

FOR CALCULATIONS, USED 10' SHY LINE OFFSET,
WITH A 1:30 FLARE RATE INSIDE SHY LINE AND
A 1:15 FLARE RATE BEYOND SHY LINE.

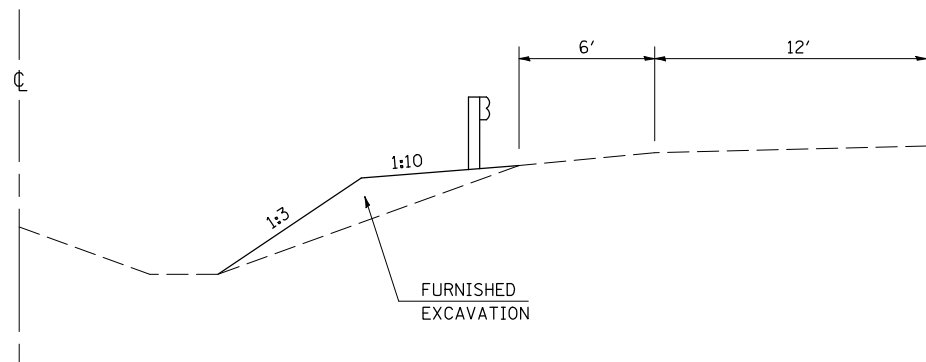

NOT TO SCALE

ILLINOIS DEPARTMENT OF TRANSPORTATION
**DETAIL FOR FLARED GUARDRAIL
AT DUAL STRUCTURES**

F.A.I. ROUTE 74
SECTION (20-1)RS-2
DEWITT COUNTY

SCALE: NONE
DATE: 01-03-07

DRAWN BY: CADD
CHECKED BY: