


PLOT DATE = 3/28/2006  
 PLOT NAME = 1015582.dwg  
 PLOT SCALE = 10.5682' / IN.  
 USER NAME = collier-bv

ORIGINAL SURVEYED SURVEY PLOTTED DATE  
 NO. AREAS CHECKED

FINAL SURVEY SURVEYED SURVEY PLOTTED DATE  
 NO. AREAS CHECKED

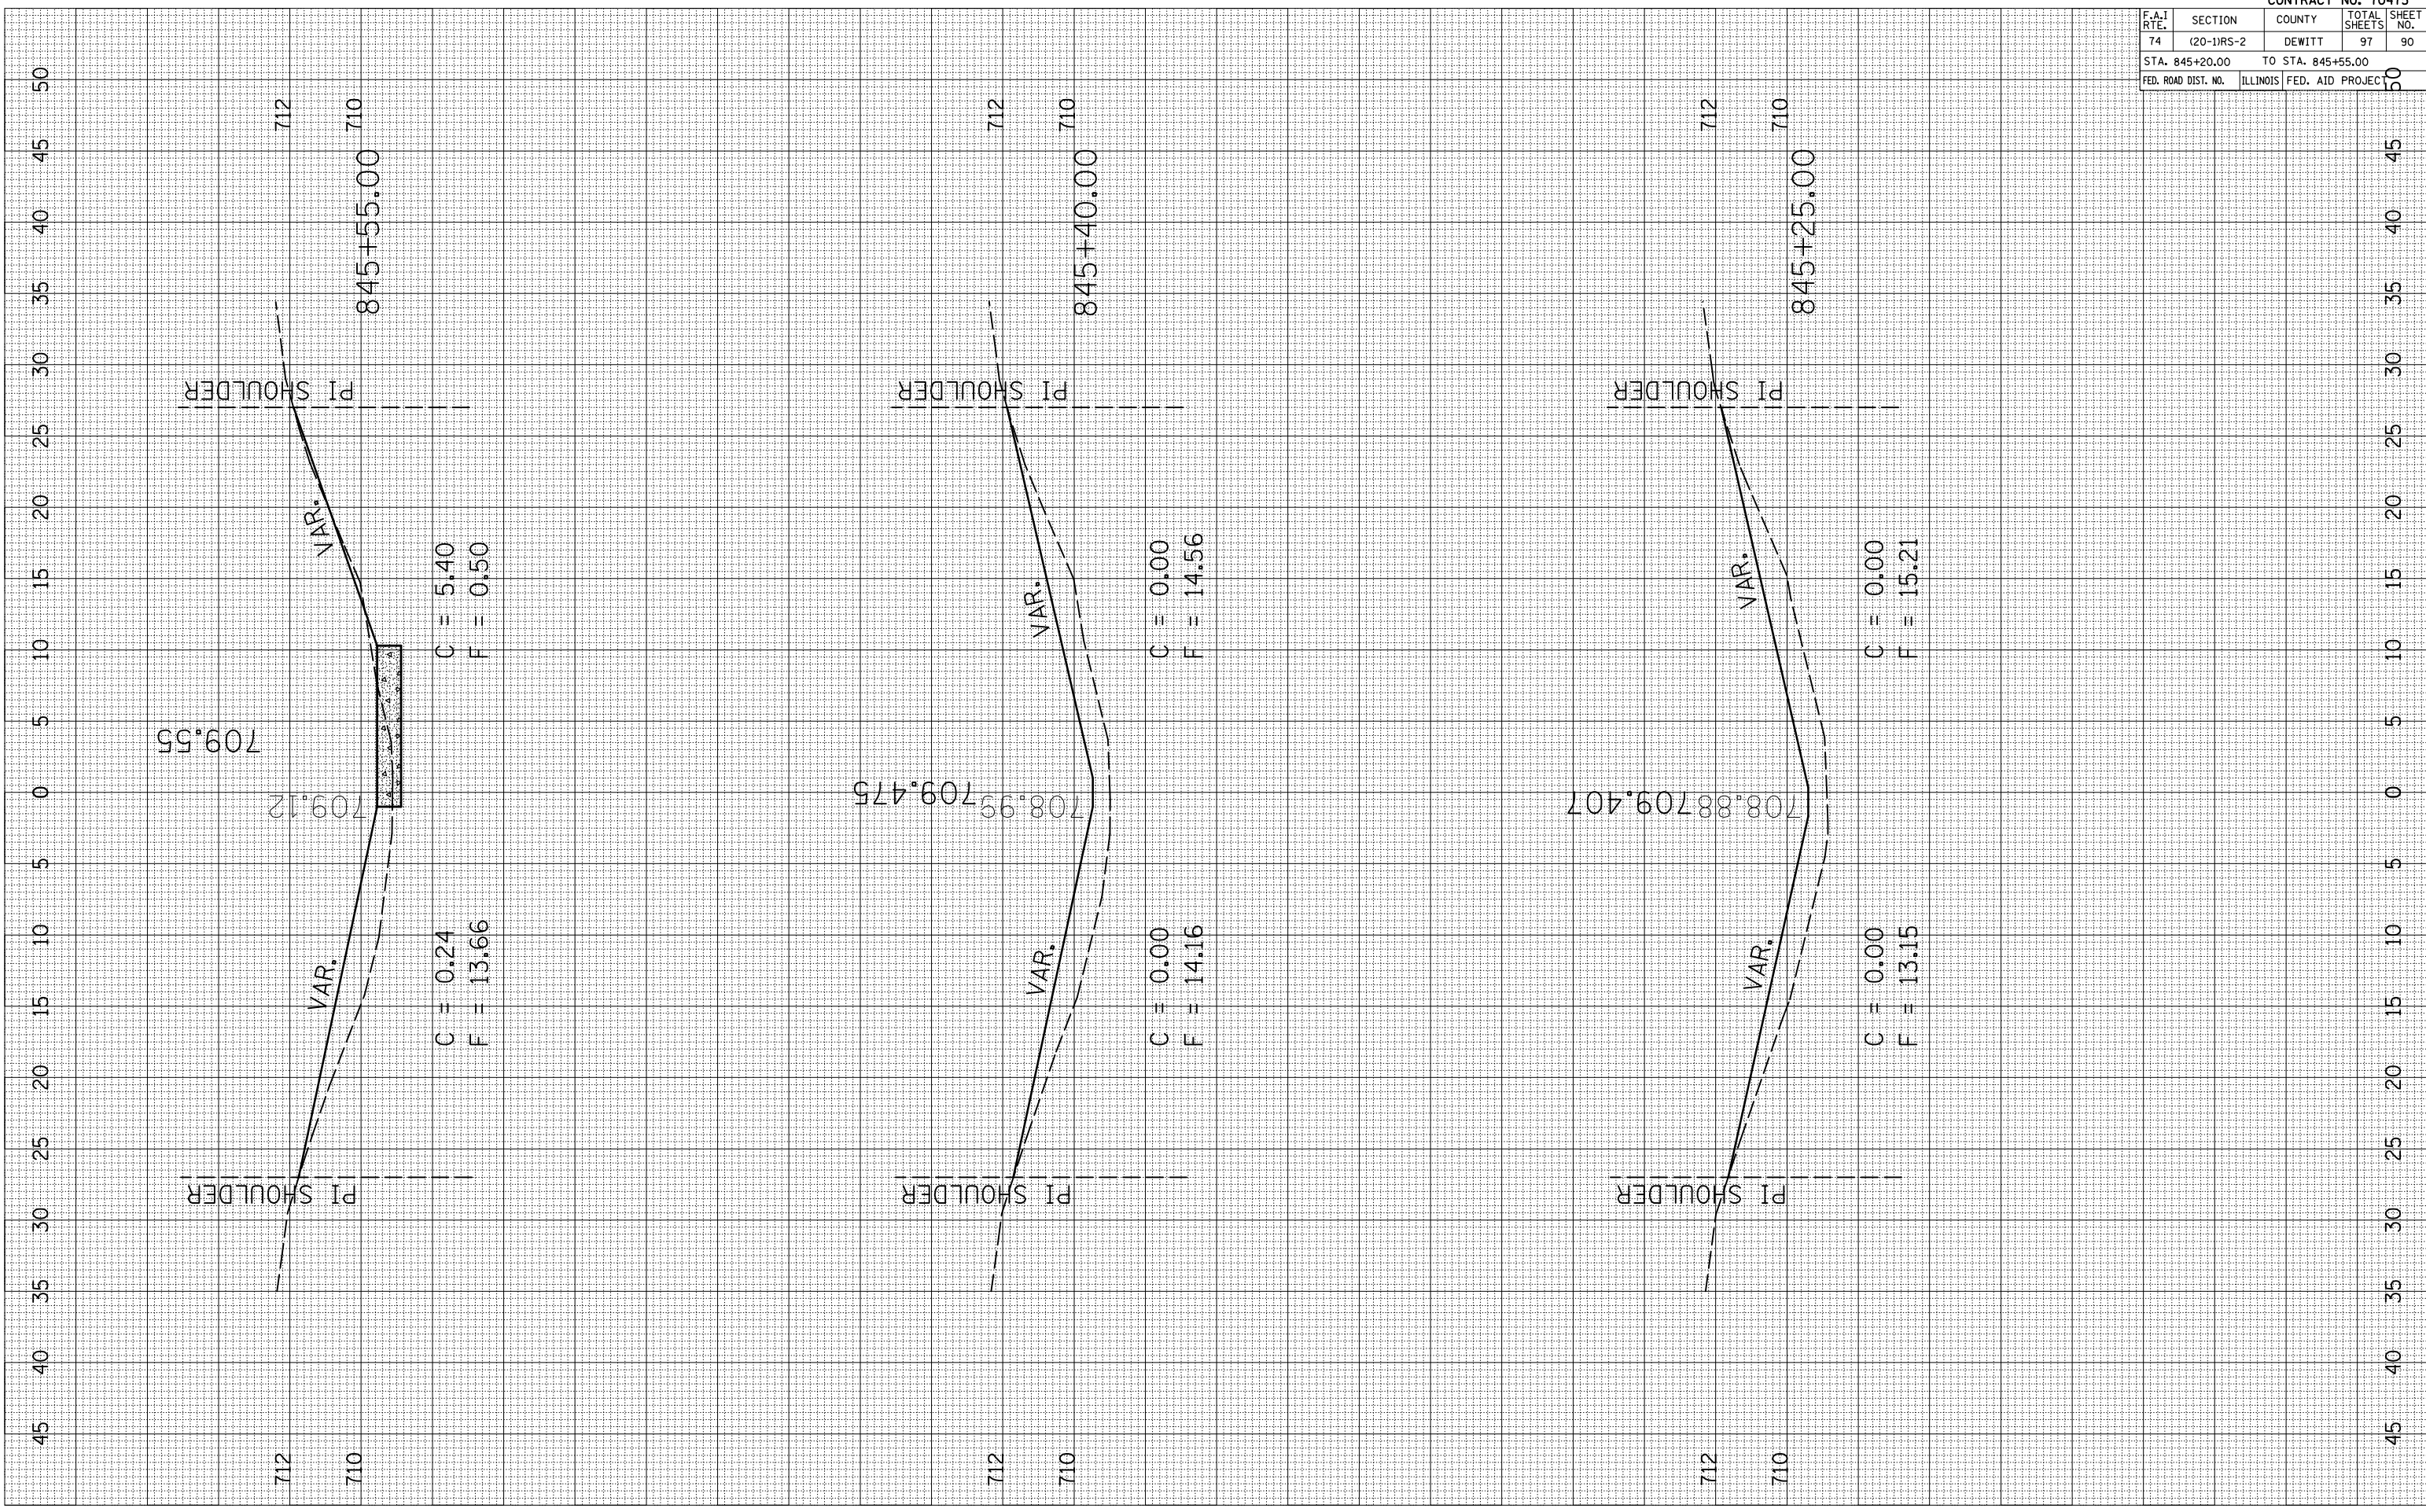

CONTRACT NO. 70475				
F.A.I. RTE.	SECTION	COUNTY	TOTAL SHEETS	SHEET NO.
74	(20-1)RS-2	DEWITT	97	90
STA. 845+20.00		TO STA. 845+55.00		
FED. ROAD DIST. NO.	ILLINOIS	FED. AID PROJECT		