


PLOT DATE = 3/28/2006
 PLOT NAME = 4892285 (8)174.4
 PLOT SCALE = 10.5882
 USER NAME = collier-bv

ORIGINAL SURVEYED SURVEY PLOTTED DATE
 NOTE BOOK NO. AREAS CHECKED

FINAL SURVEY SURVEYED SURVEY PLOTTED DATE
 NOTE BOOK NO. AREAS CHECKED

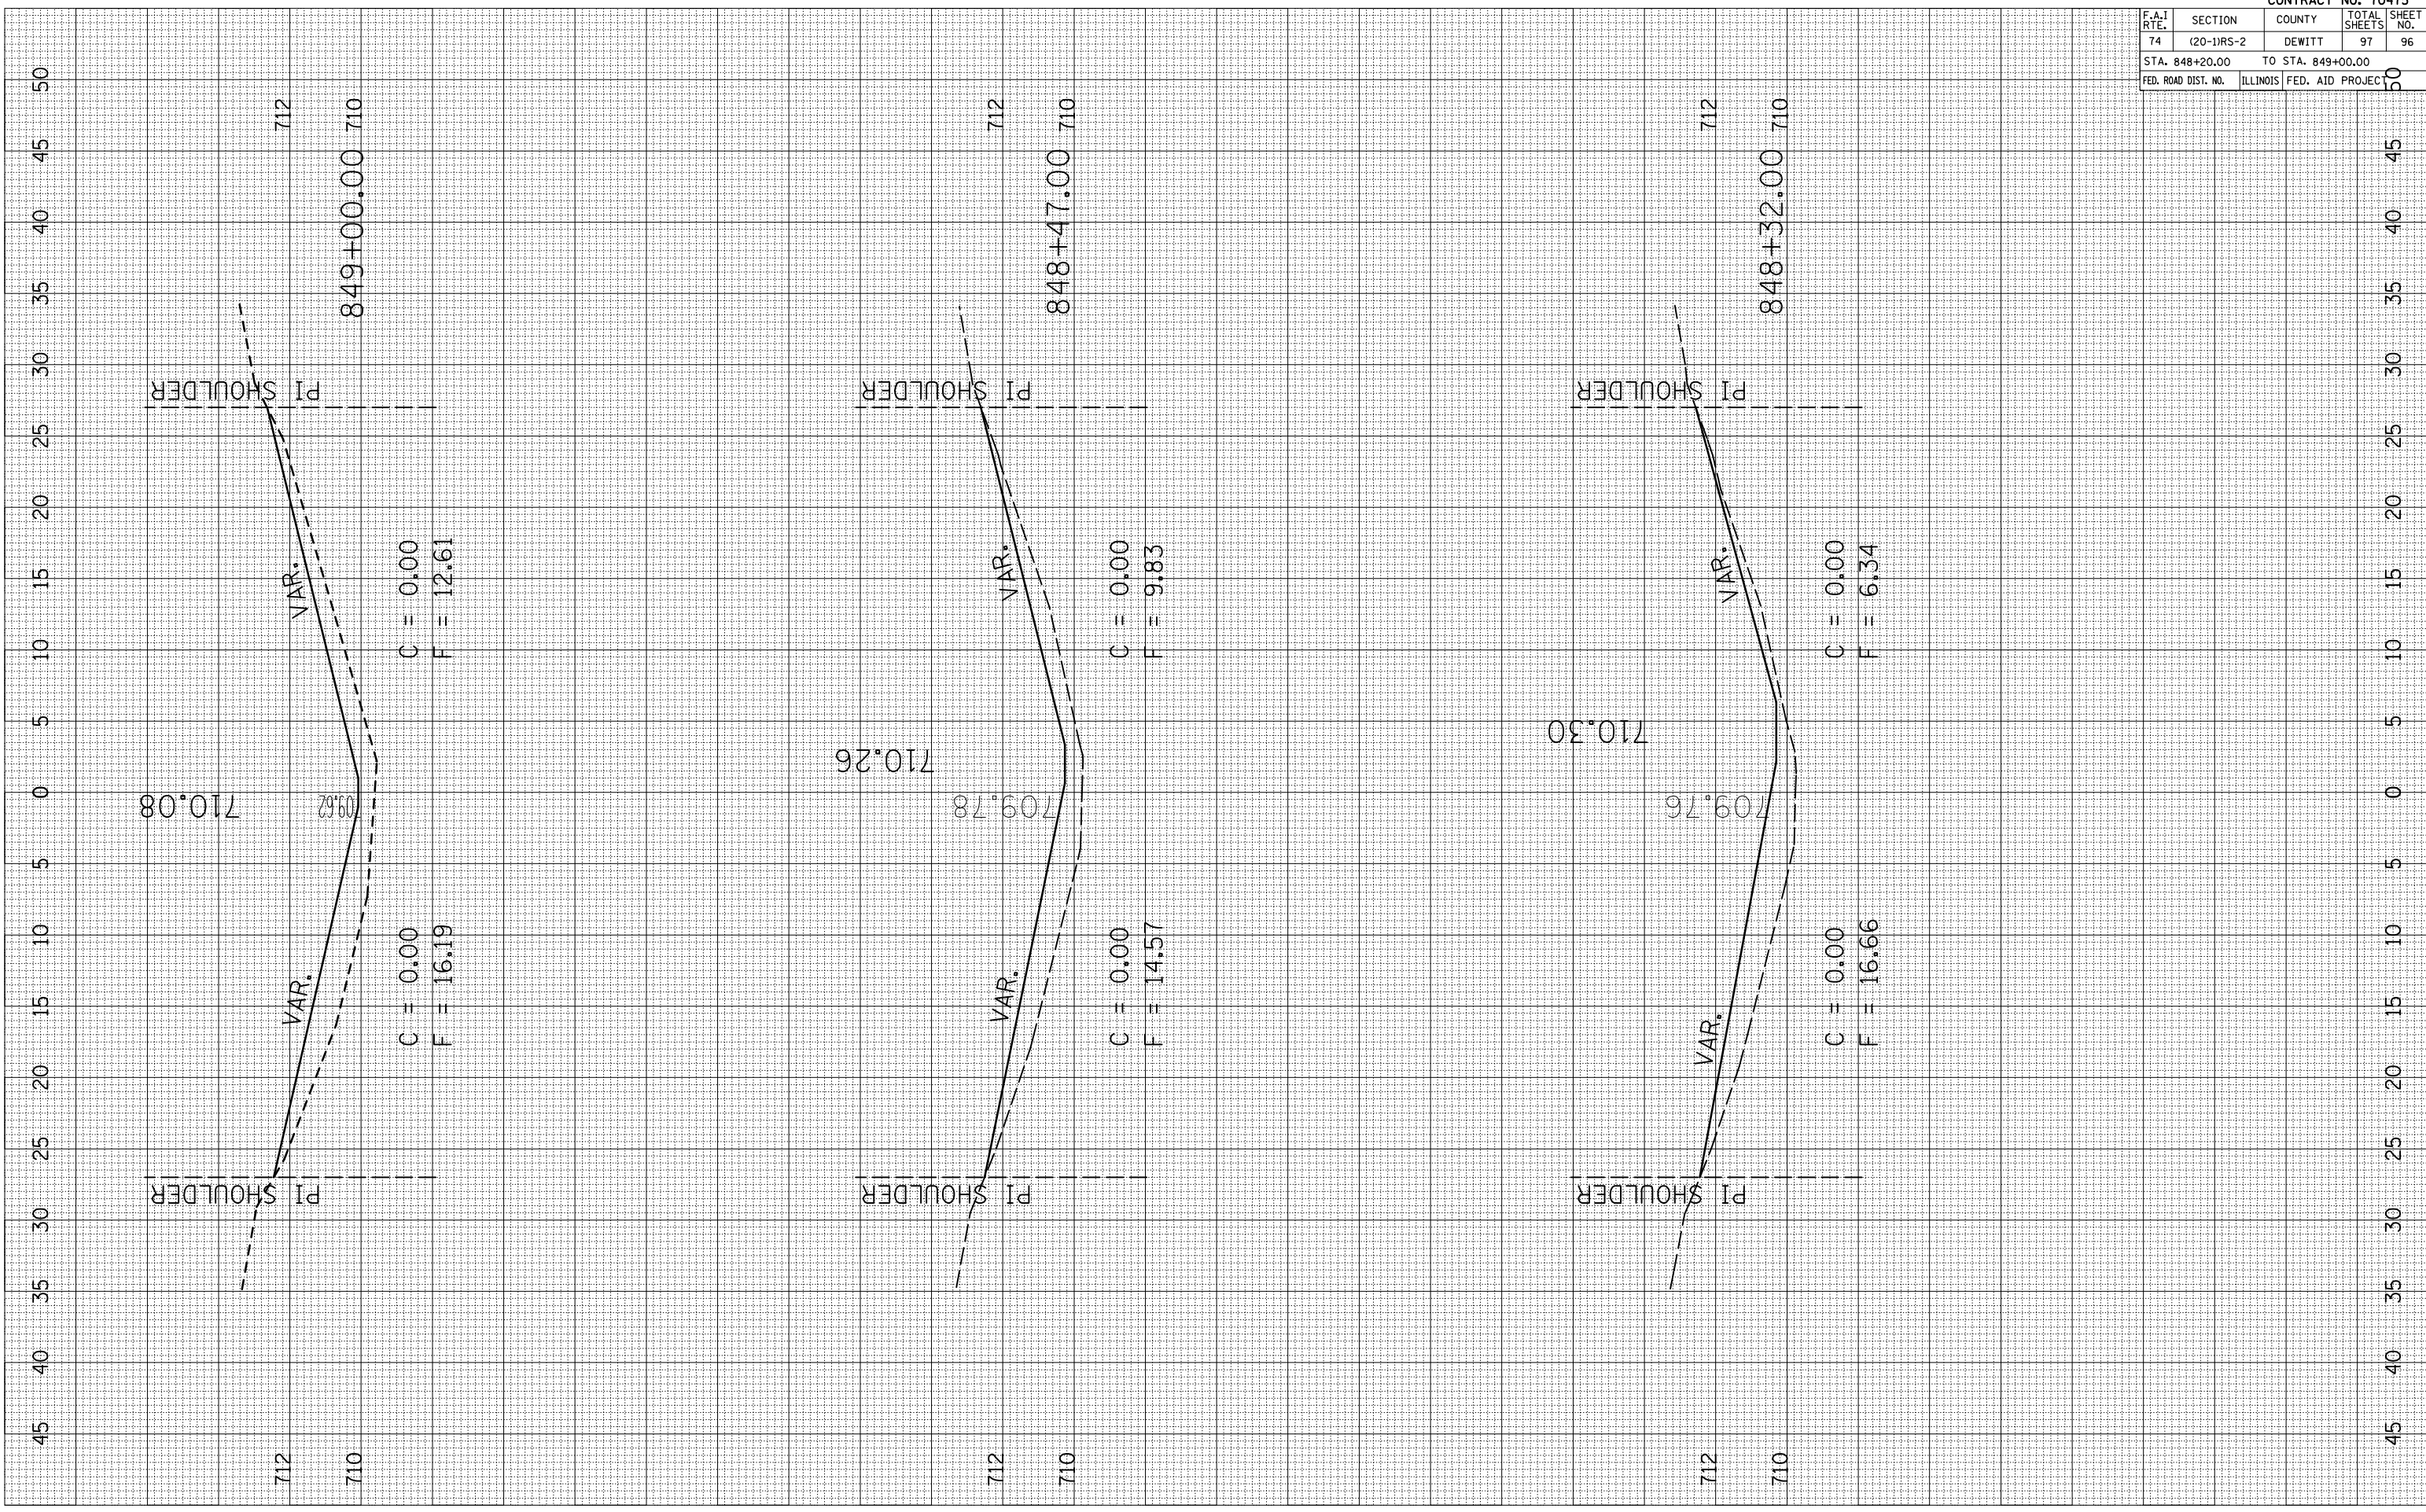

CONTRACT NO. 70475				
F.A.I. RTE.	SECTION	COUNTY	TOTAL SHEETS	SHEET NO.
74	(20-1)RS-2	DEWITT	97	96
STA. 848+20.00		TO STA. 849+00.00		
FED. ROAD DIST. NO.	ILLINOIS	FED. AID PROJECT	50	