



SEC. 2, T 13 N, R 12 W, 2ND PM

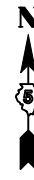

INCIDENTAL HMA SURF			AVE. THICK= 1.50 "		
STA	O/S	DESC.	SQFT	SQYD	TON
695+04.00	LT	OFFICE	2,414.5	268.3	22.54

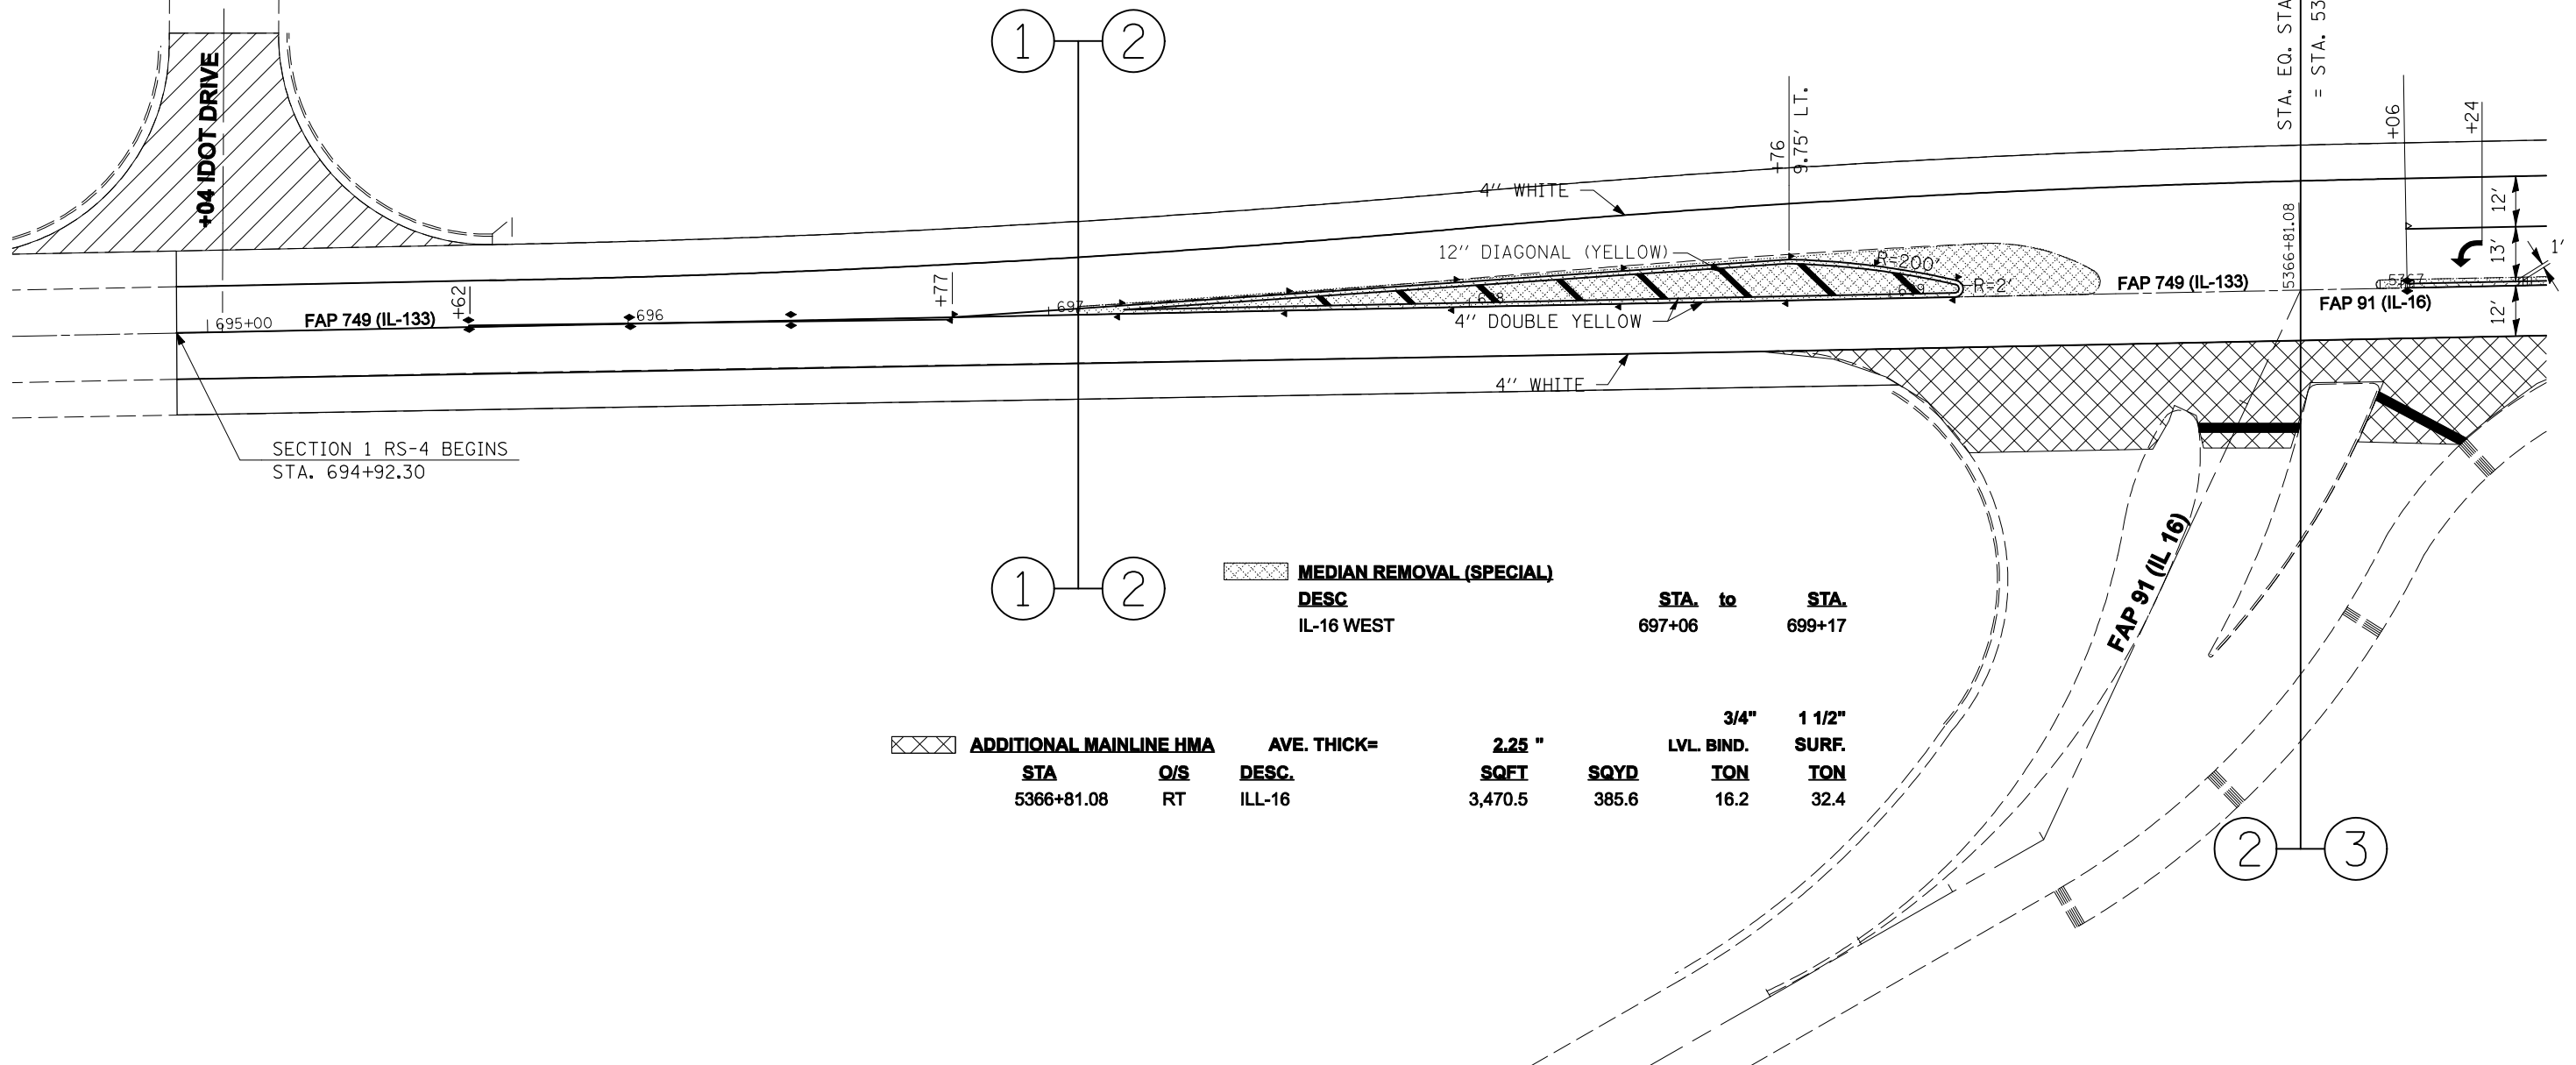

① — ②

① — ②

② — ③

② — ③

MEDIAN REMOVAL (SPECIAL)		STA.	to	STA.
DESC		697+06		699+17
IL-16 WEST				

ADDITIONAL MAINLINE HMA		AVE. THICK= 2.25 "		3/4"	1 1/2"
STA	O/S	DESC.	SQFT	LVL. BIND.	SURF.
5366+81.08	RT	ILL-16	3,470.5	TON	TON
				16.2	32.4

SECTION 1 RS-4 BEGINS
STA. 694+92.30

SEC. 11, T 13 N, R 12 W, 2ND PM

FILE NAME =	USER NAME = sheehyom	DESIGNED -	REVISED -
ct:\projects\d500807 (v8)\70638str\paving.dgn		DRAWN -	REVISED -
		CHECKED -	REVISED -
		DATE -	REVISED -

**STATE OF ILLINOIS
DEPARTMENT OF TRANSPORTATION**

PLAN SHEET PAVING COLD MILLING IL-133 TO LOWER-T IN PARIS

SCALE: SHEET NO. OF SHEETS STA. TO STA.

F.A.P. RTE.	SECTION	COUNTY	TOTAL SHEETS	SHEET NO.
91	* 1 RS-4 & 101 RS-6	EDGAR	35	16
CONTRACT NO. 70638				
FED. ROAD DIST. NO. ILLINOIS FED. AID PROJECT				