



TRAFFIC SIGNAL MODERNIZATION

F.A.P. 730 U.S. 51 (MAIN ST.)

&
LOCUST STREET

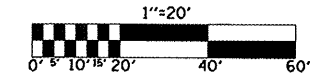

SIGNAL LAYOUT

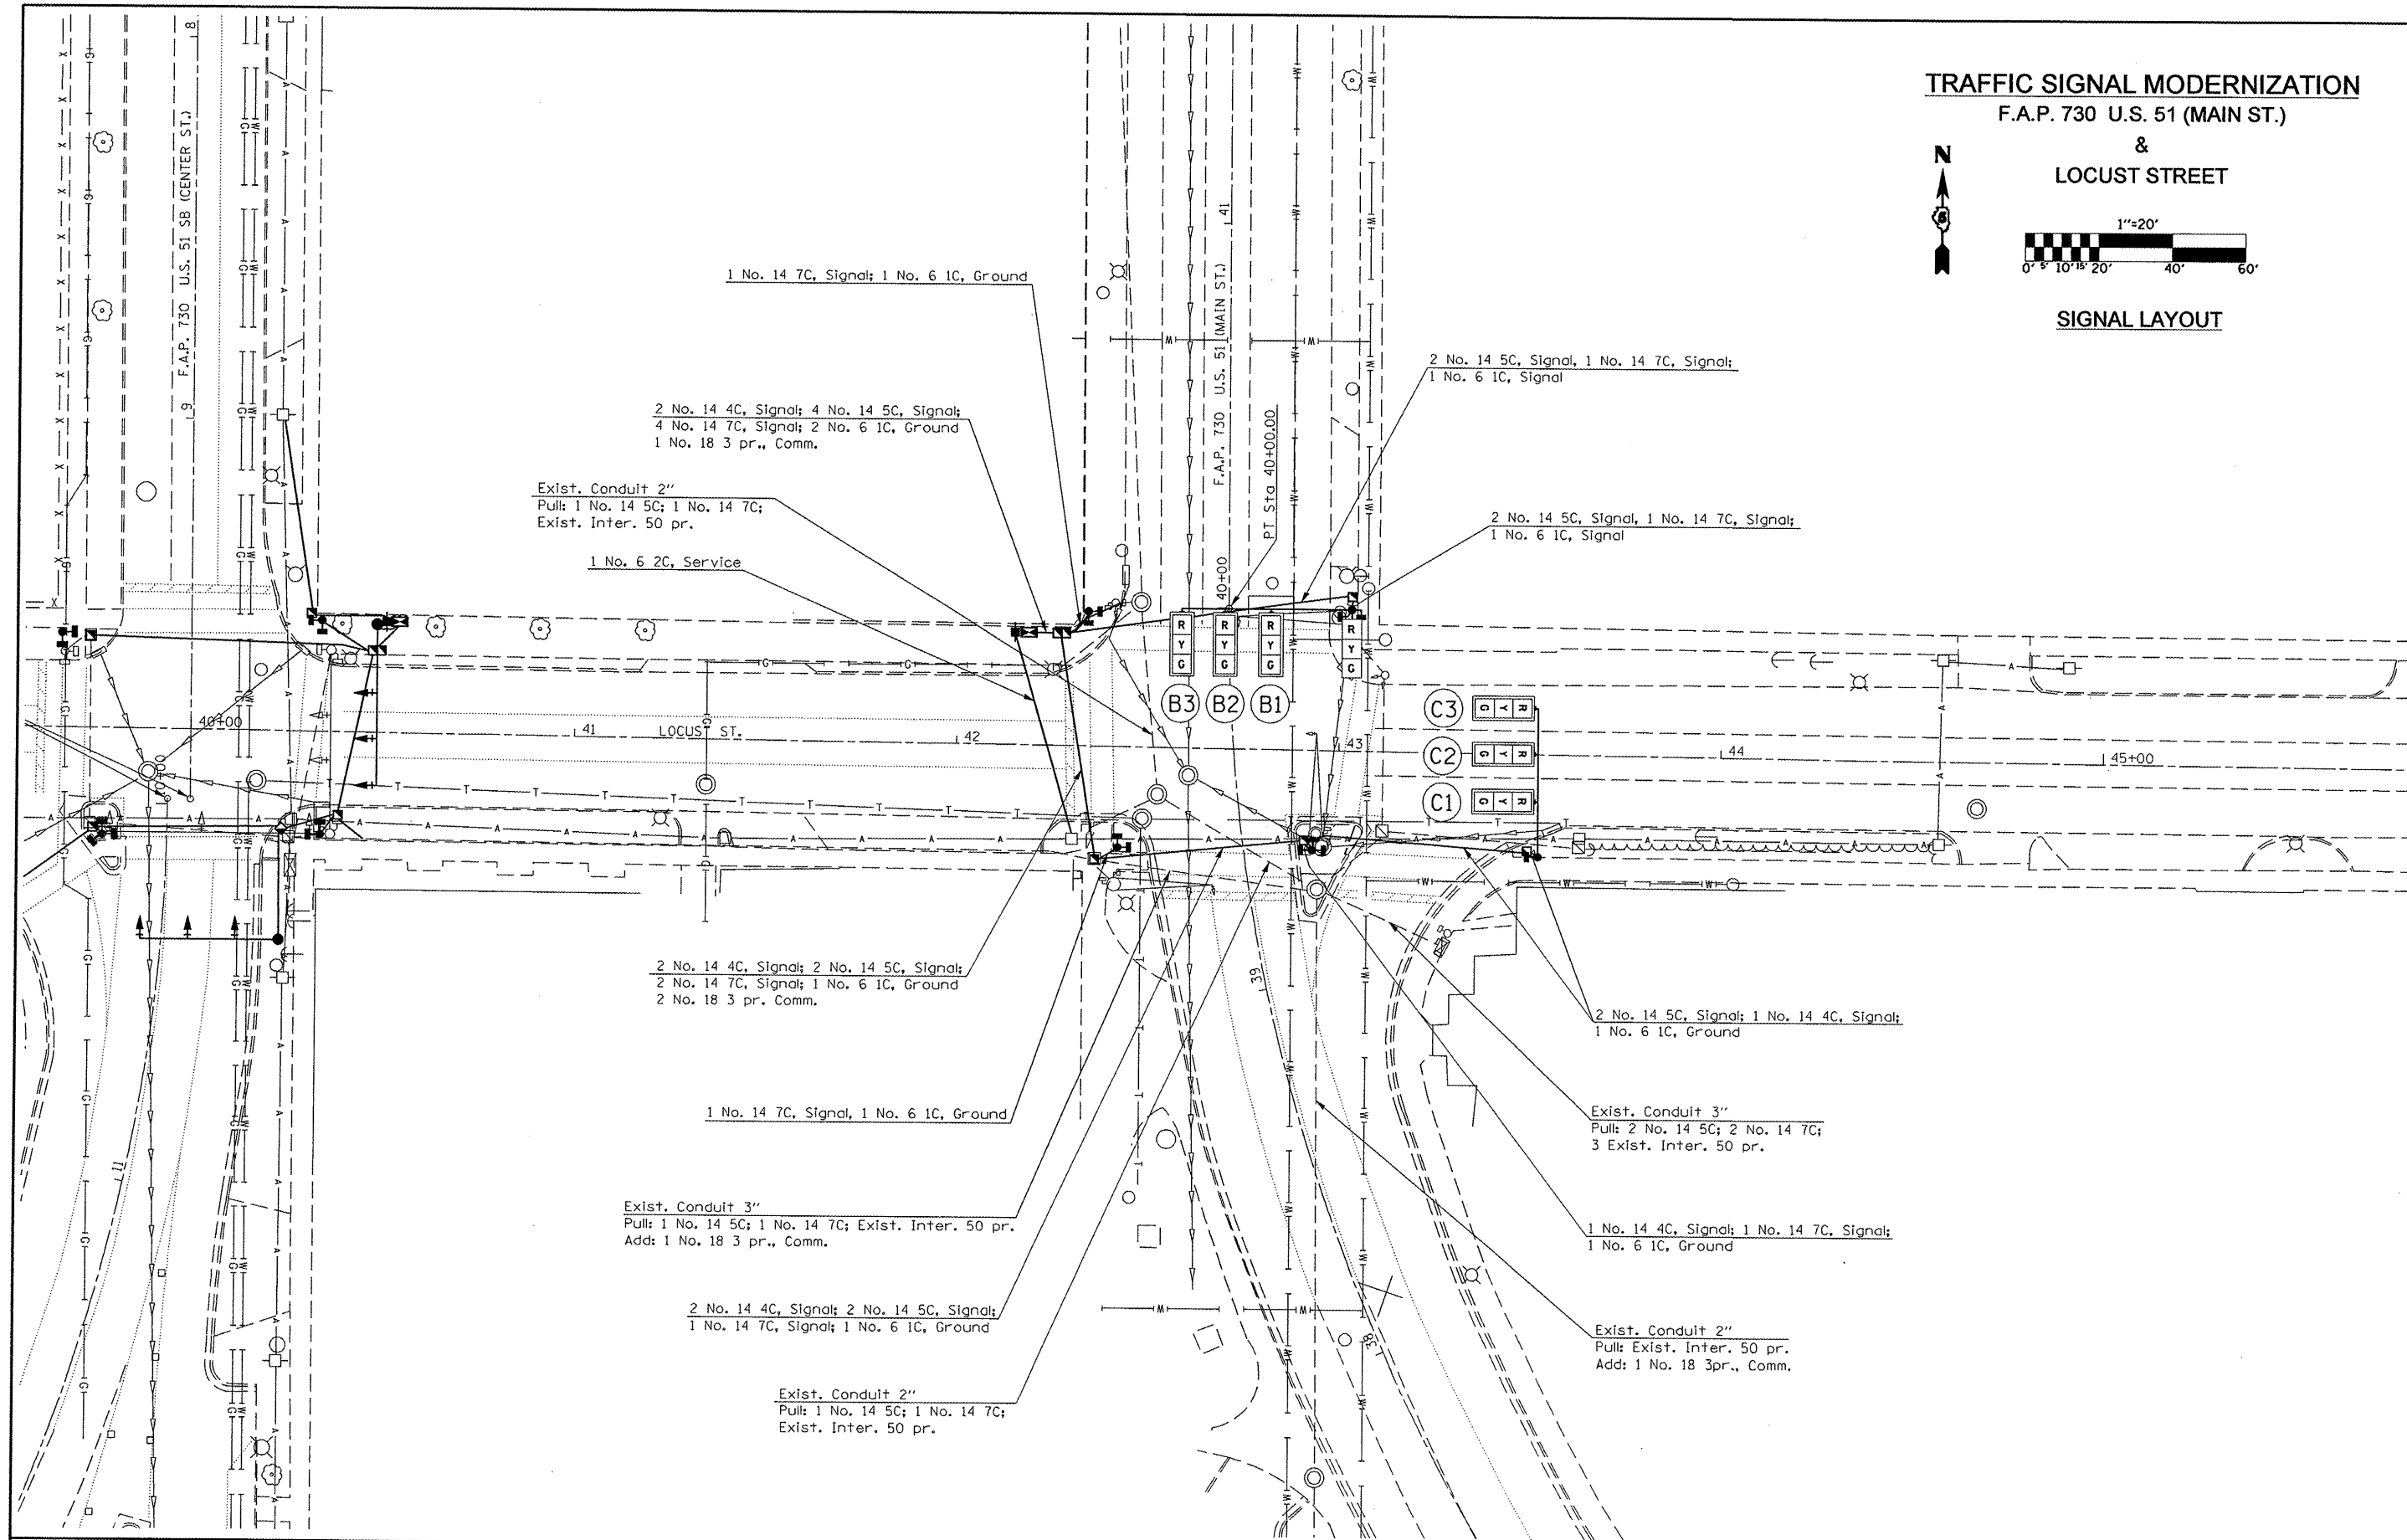

FILE NAME =	USER NAME = collierbw
c:\projects\1596207 (v8)\locust.street.dwg	
PLOT SCALE = 40.0000' / IN.	
PLOT DATE = 3/14/2008	

DESIGNED - RDB	REVISED -
DRAWN - RDB	REVISED -
CHECKED -	REVISED -
DATE -	REVISED -

**STATE OF ILLINOIS
DEPARTMENT OF TRANSPORTATION**

SCALE:	SHEET NO. OF SHEETS	STA. TO STA.
--------	---------------------	--------------

F.A.P. RTE. 730	SECTION (61.62)YS	COUNTY MCLEAN	TOTAL SHEETS 13	SHEET NO. 11
CONTRACT NO. 70682				
FED. ROAD DIST. NO. ILLINOIS FED. AID PROJECT				