



F.A.I. RTE.	SECTION	COUNTY	TOTAL SHEETS	SHEET NO.
74	.	CHAMPAIGN	93	14

• (10,92-8 HB-1)BR
CONTRACT NO. 70695

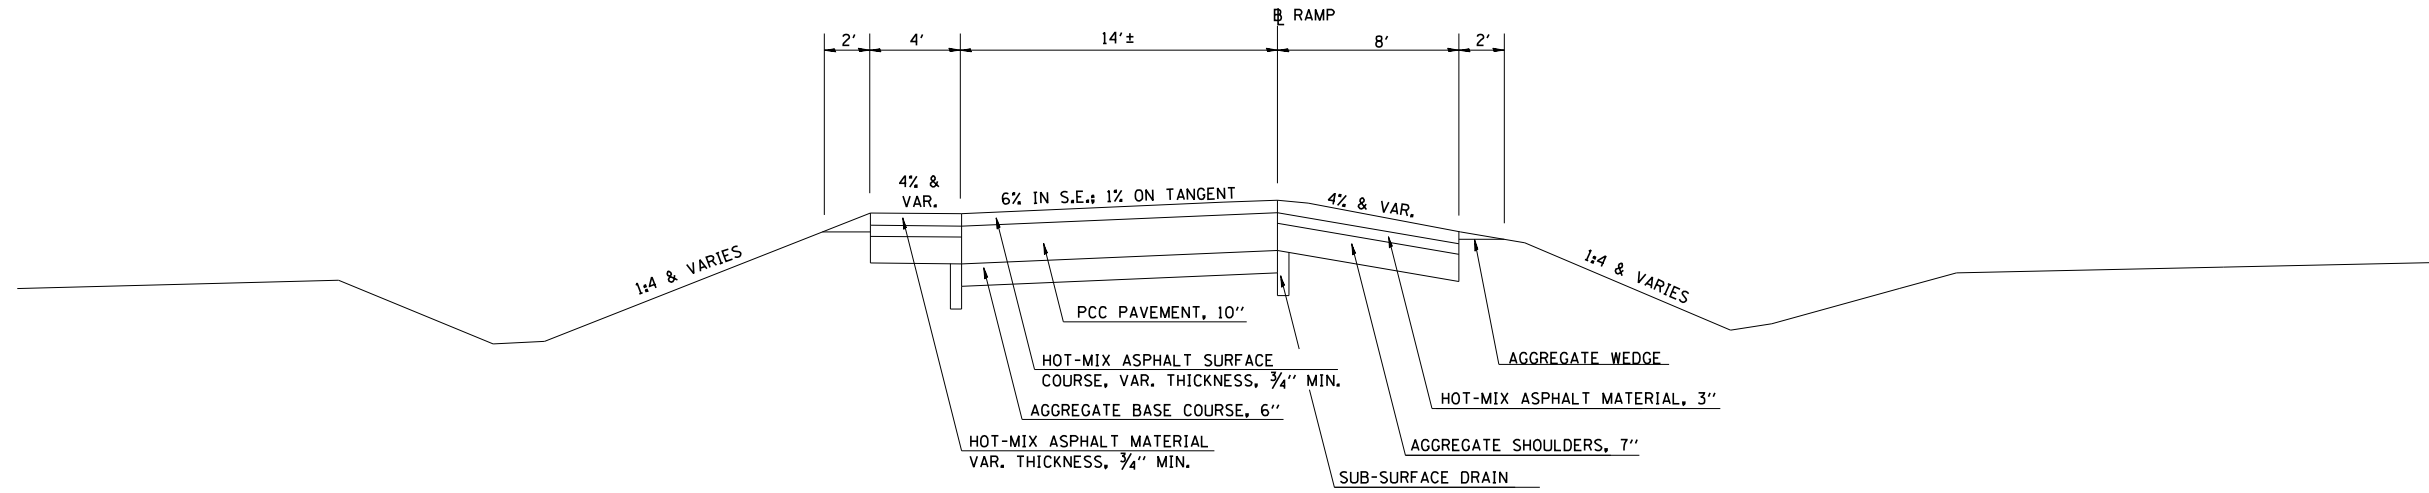

EXISTING TYPICAL CROSS SECTION

STATION 401+00.00 TO STATION 402+10.00 (RAMP A)
STATION 99+35.53 TO STATION 100+75.00 (RAMP D)

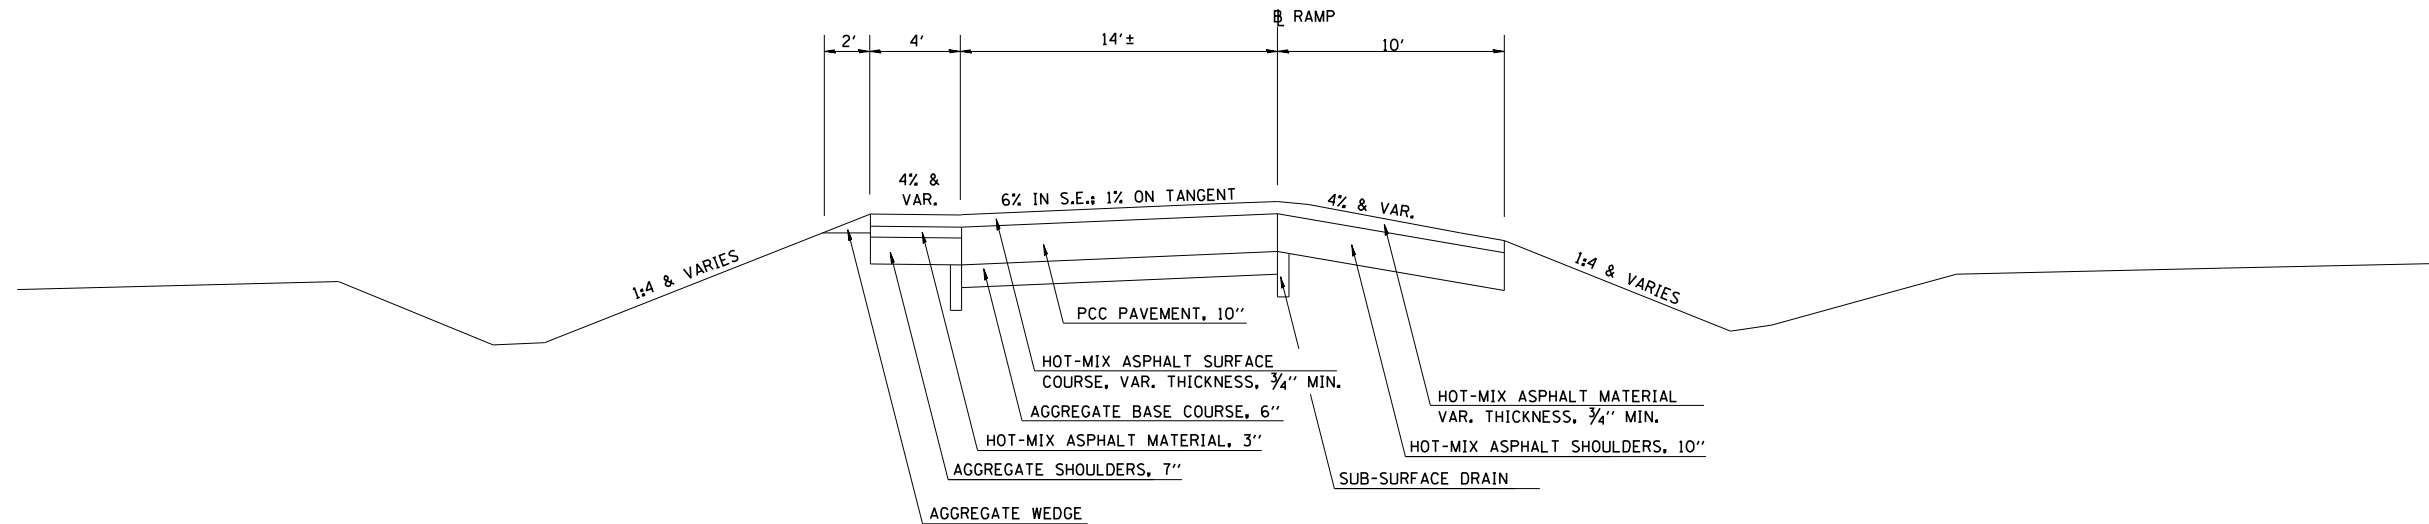

EXISTING TYPICAL CROSS SECTION

STATION 299+58.00 TO STATION 300+75.00 (RAMP B)
STATION 501+00.00 TO STATION 502+11.00 (RAMP C)

REVISIONS	
NAME	DATE

ILLINOIS DEPARTMENT OF TRANSPORTATION
TYPICAL SECTIONS
RAMP A, B, C & D
@ FAP 836 (IL 49 S)/(CH 22)
CHAMPAIGN COUNTY

SCALE: NONE
DATE: 06/2003

DRAWN BY: IYL
CHECKED BY: JH