


| F.A.I. RTE. | SECTION | COUNTY    | TOTAL SHEETS | SHEET NO. |
|-------------|---------|-----------|--------------|-----------|
| 74          | .       | CHAMPAIGN | 93           | 18        |

• (10,92-8 HB-1)BR  
CONTRACT NO. 70695

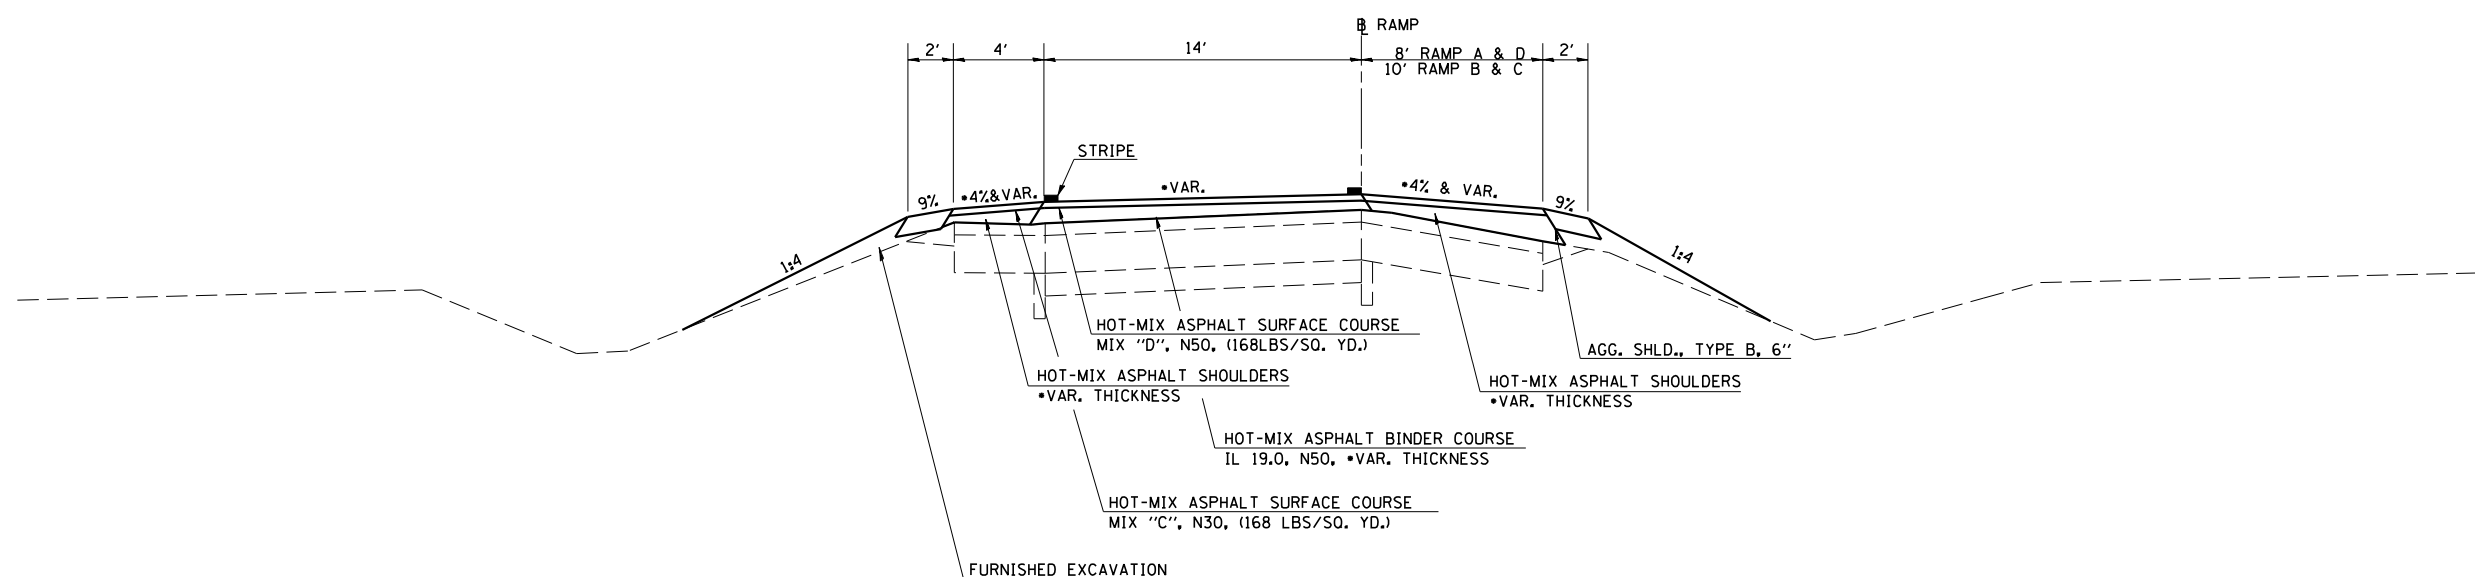

\* SEE CROSS SECTIONS FOR DETAILS

### PROPOSED TYPICAL CROSS SECTION ⑥

- ② STATION 401+65.00 TO STATION 402+10.00 (RAMP A) ②
- ② STATION 299+58.00 TO STATION 300+15.00 (RAMP B)
- ② STATION 501+60.00 TO STATION 502+11.00 (RAMP C) ②
- ② STATION 99+35.53 TO STATION 100+09.50 (RAMP D)
- BUTT JOINT: STA. 401+00.00 TO STA. 401+65.00 (RAMP A)
- BUTT JOINT: STA. 300+15.00 TO STA. 300+75.00 (RAMP B)
- BUTT JOINT: STA. 501+00.00 TO STA. 501+60.00 (RAMP C)
- BUTT JOINT: STA. 100+09.50 TO STA. 100+75.00 (RAMP D)

| REVISIONS |      |
|-----------|------|
| NAME      | DATE |
|           |      |
|           |      |
ILLINOIS DEPARTMENT OF TRANSPORTATION  
TYPICAL SECTIONS  
RAMP A, B, C & D  
⑥ FAP 836 (IL 49 S)/  
(CH 22)  
CHAMPAIGN COUNTY

SCALE: NONE  
DATE: 06/2003

DRAWN BY: IYL  
CHECKED BY: JH