


| F.A.I. RTE. | SECTION | COUNTY    | TOTAL SHEETS | SHEET NO. |
|-------------|---------|-----------|--------------|-----------|
| 74          |         | CHAMPAIGN | 93           | 19        |

(10-92-8 HB-1) BR  
CONTRACT NO. 70695

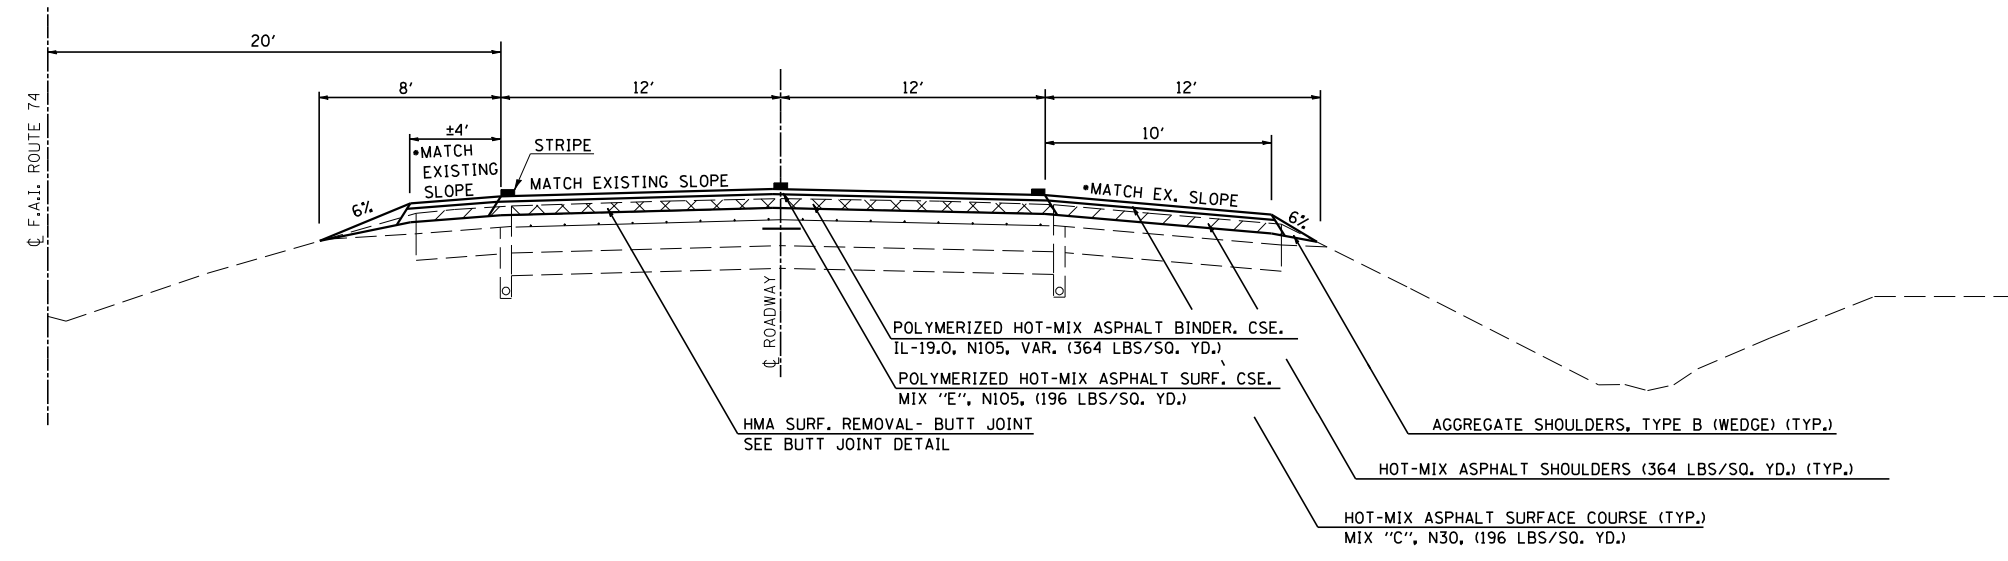


- ALLOWABLE MINIMUM SHOULDER SLOPE = 4.0%
- ALLOWABLE MAXIMUM SHOULDER SLOPE = 6.0%

**PROPOSED TYPICAL CROSS SECTION ①**

F.A.I. - 74

STA 2294+00.00 TO STA 2296+35.00 ⑧ & ⑧ STA. 1001+85.00 TO STA 1003+85.00 (W.B.)  
STA 2294+00.00 TO STA 2296+38.00 ⑧ & ⑧ STA. 1001+78.00 TO STA 1003+85.00 (E.B.)

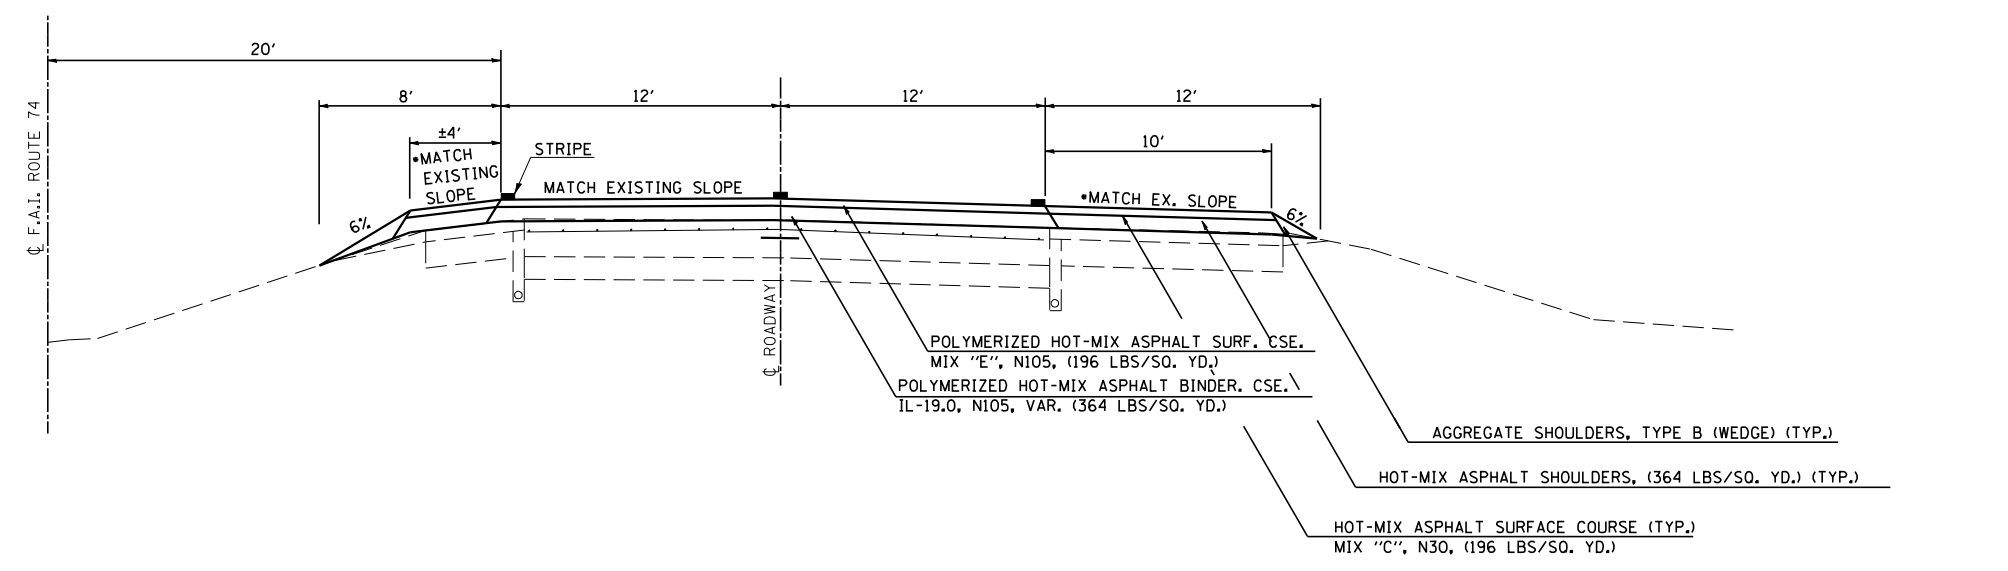

- ALLOWABLE MINIMUM SHOULDER SLOPE = 4.0%
- ALLOWABLE MAXIMUM SHOULDER SLOPE = 6.0%

NOTE:  
STATION EQUATION: STA. 2297+21.00(BK.) = STA. 1000+88.67(AH.)

**PROPOSED TYPICAL CROSS SECTION ②**

F.A.I. - 74

① STA 2296+35.00 TO STA. 1001+85.00 (W.B.)  
① STA 2296+38.00 TO STA. 1001+78.00 (E.B.)

| REVISIONS |      |
|-----------|------|
| NAME      | DATE |
|           |      |
|           |      |
ILLINOIS DEPARTMENT OF TRANSPORTATION  
**TYPICAL SECTIONS**  
F.A.I. - 74  
CHAMPAIGN COUNTY

SCALE: NONE  
DATE: 06/2003  
DRAWN BY: IYL  
CHECKED BY: JH