

F.A.I. RTE.	SECTION	COUNTY	TOTAL SHEETS	SHEET NO.
74	•	CHAMPAIGN	93	25
STA.		TO STA.		
FED. ROAD DIST. NO. ILLINOIS FED. AID PROJECT				
• (10,92-8 HB-1)BR				
CONTRACT NO. 70695				

NOTES:

UTILIZE TRAFFIC CONTROL STANDARD 701406 FOR PLACEMENT OF TEMPORARY CONCRETE BARRIER.

TAPERED PORTIONS OF THE TEMPORARY CONCRETE BARRIER SHALL BE PLACED USING A 12:1 TAPER RATE AS SHOWN ON THE PLANS.

VERTICAL PANELS WITH MONODIRECTIONAL STEADY BURNING TYPE A LIGHTS SHALL BE MOUNTED ON THE TAPERED PORTIONS OF THE TEMPORARY CONCRETE BARRIER AT 20' CENTERS.


BARRIER WALL REFLECTORS, TYPE C, SHALL BE MOUNTED ON THE TANGENT PORTIONS OF THE TEMPORARY CONCRETE BARRIER AS SHOWN ON THE BARRIER WALL REFLECTOR DETAIL.

IL. 49 SOUTH

TEMPORARY CONCRETE BARRIER		FOOT
OUTSIDE SHOULDER		
WESTBOUND STATION 2296+61 TO STATION 1004+28.67		400
EASTBOUND STATION 2293+81 TO STATION 1001+48.67		400
MEDIAN SHOULDER		
WESTBOUND STATION 2296+61 TO STATION 1005+58.67		530
EASTBOUND STATION 2292+51 TO STATION 1001+48.67		530
TOTAL =		1,860




IMPACT ATTENUATORS, TEMPORARY (NON-REDIRECTIVE), TEST LEVEL 3 = 2 EACH
 IMPACT ATTENUATORS, TEMPORARY (FULLY-REDIRECTIVE, NARROW), TEST LEVEL 3 = 2 EACH

**TRAFFIC CONTROL AND PROTECTION (SPECIAL)
(IL 49 SOUTH)**

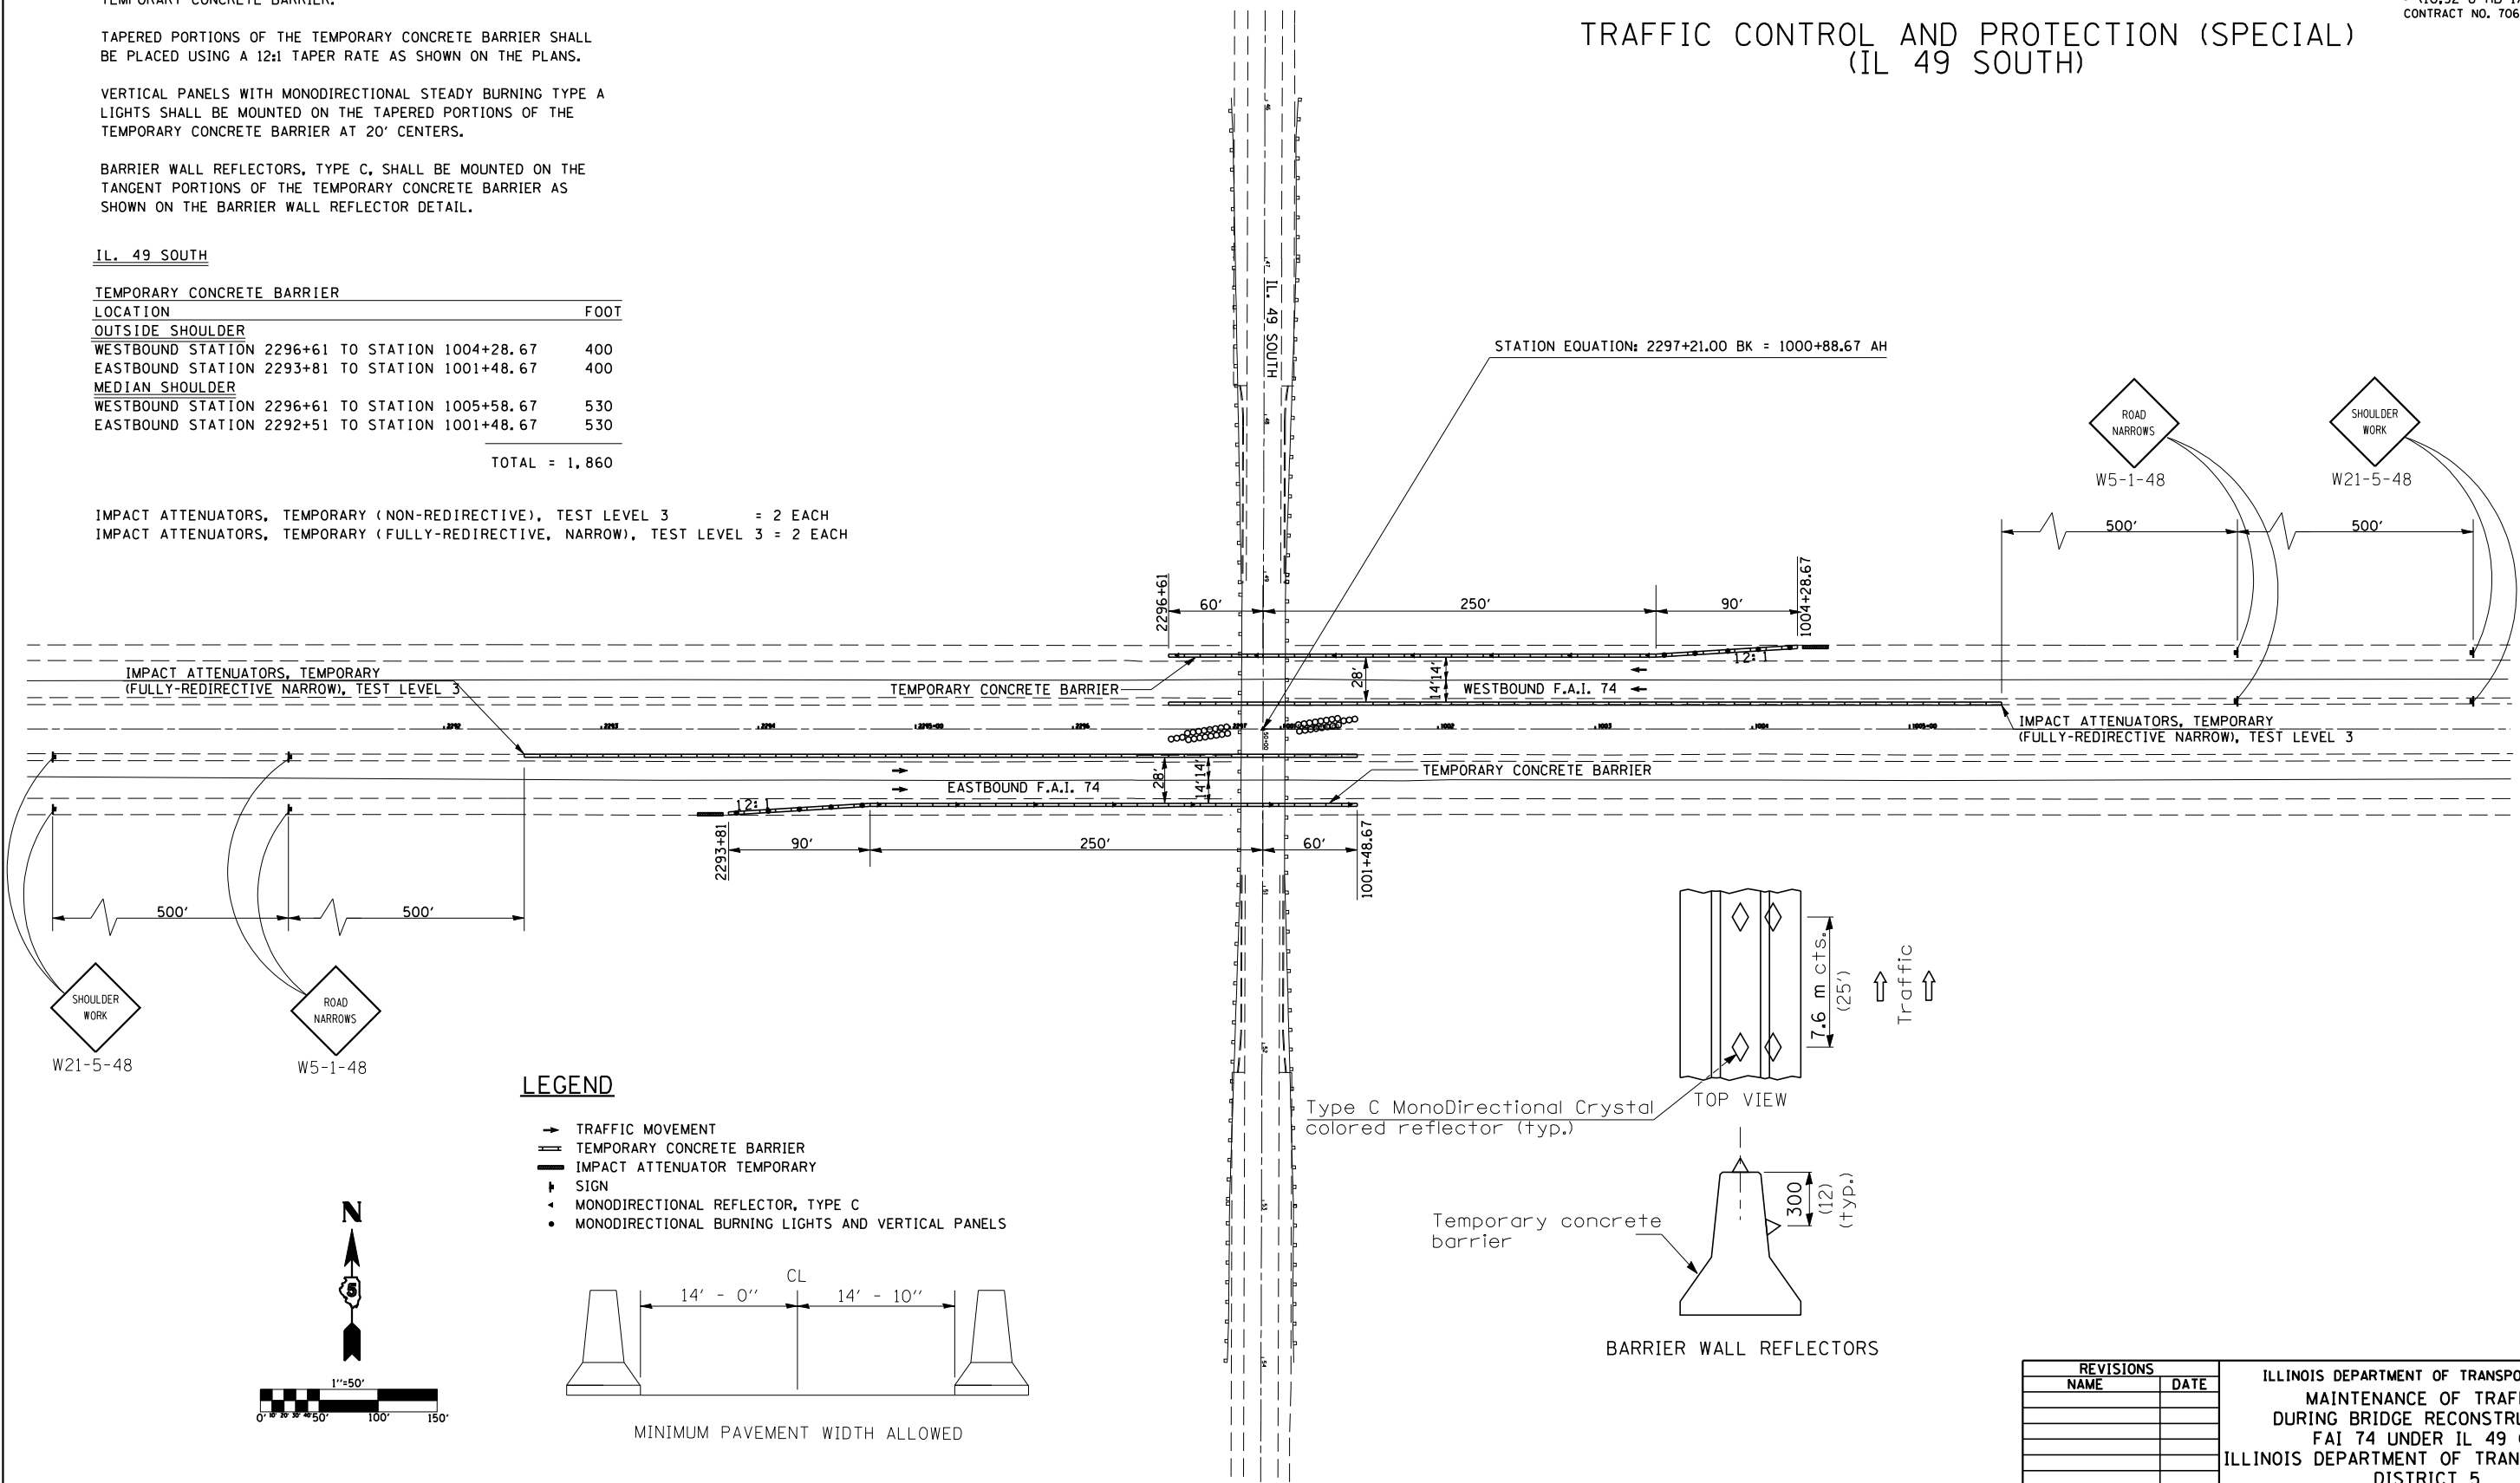

LEGEND

- TRAFFIC MOVEMENT
- ▬ TEMPORARY CONCRETE BARRIER
- ▬ IMPACT ATTENUATOR TEMPORARY
- ▬ SIGN
- MONODIRECTIONAL REFLECTOR, TYPE C
- MONODIRECTIONAL BURNING LIGHTS AND VERTICAL PANELS

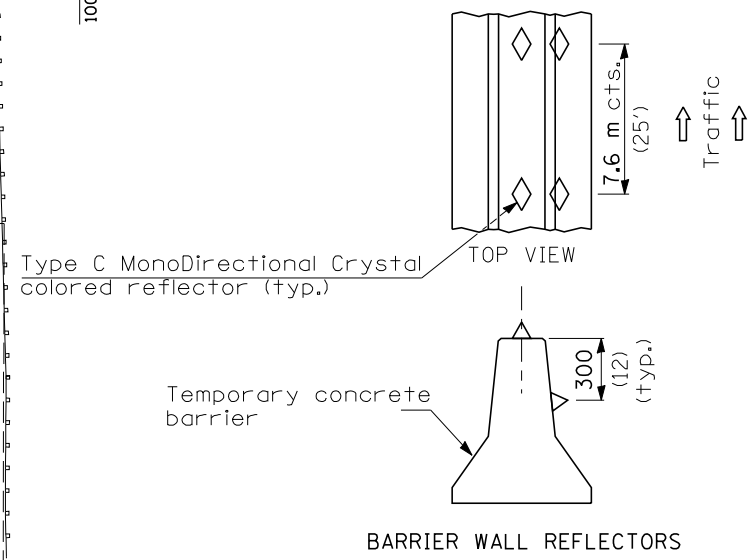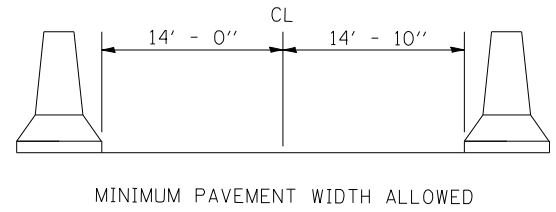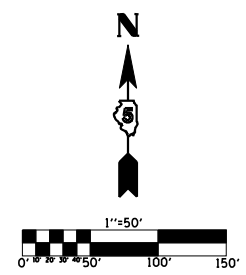

REVISIONS	
NAME	DATE

ILLINOIS DEPARTMENT OF TRANSPORTATION
 MAINTENANCE OF TRAFFIC
 DURING BRIDGE RECONSTRUCTION
 FAI 74 UNDER IL 49 (S)
 ILLINOIS DEPARTMENT OF TRANSPORTATION
 DISTRICT 5
 CHAMPAIGN COUNTY
 SCALE: 1" = 50'
 DATE: 08/2004
 DRAWN BY:
 CHECKED BY: