


ORIGINAL SURVEY	SURVEYED	DATE
PLOTTED	BY	
NOTE BOOK		
AREAS		
CHECKED		
NO.		

FINAL SURVEY	SURVEYED	DATE
PLOTTED	BY	
NOTE BOOK		
AREAS		
CHECKED		
NO.		

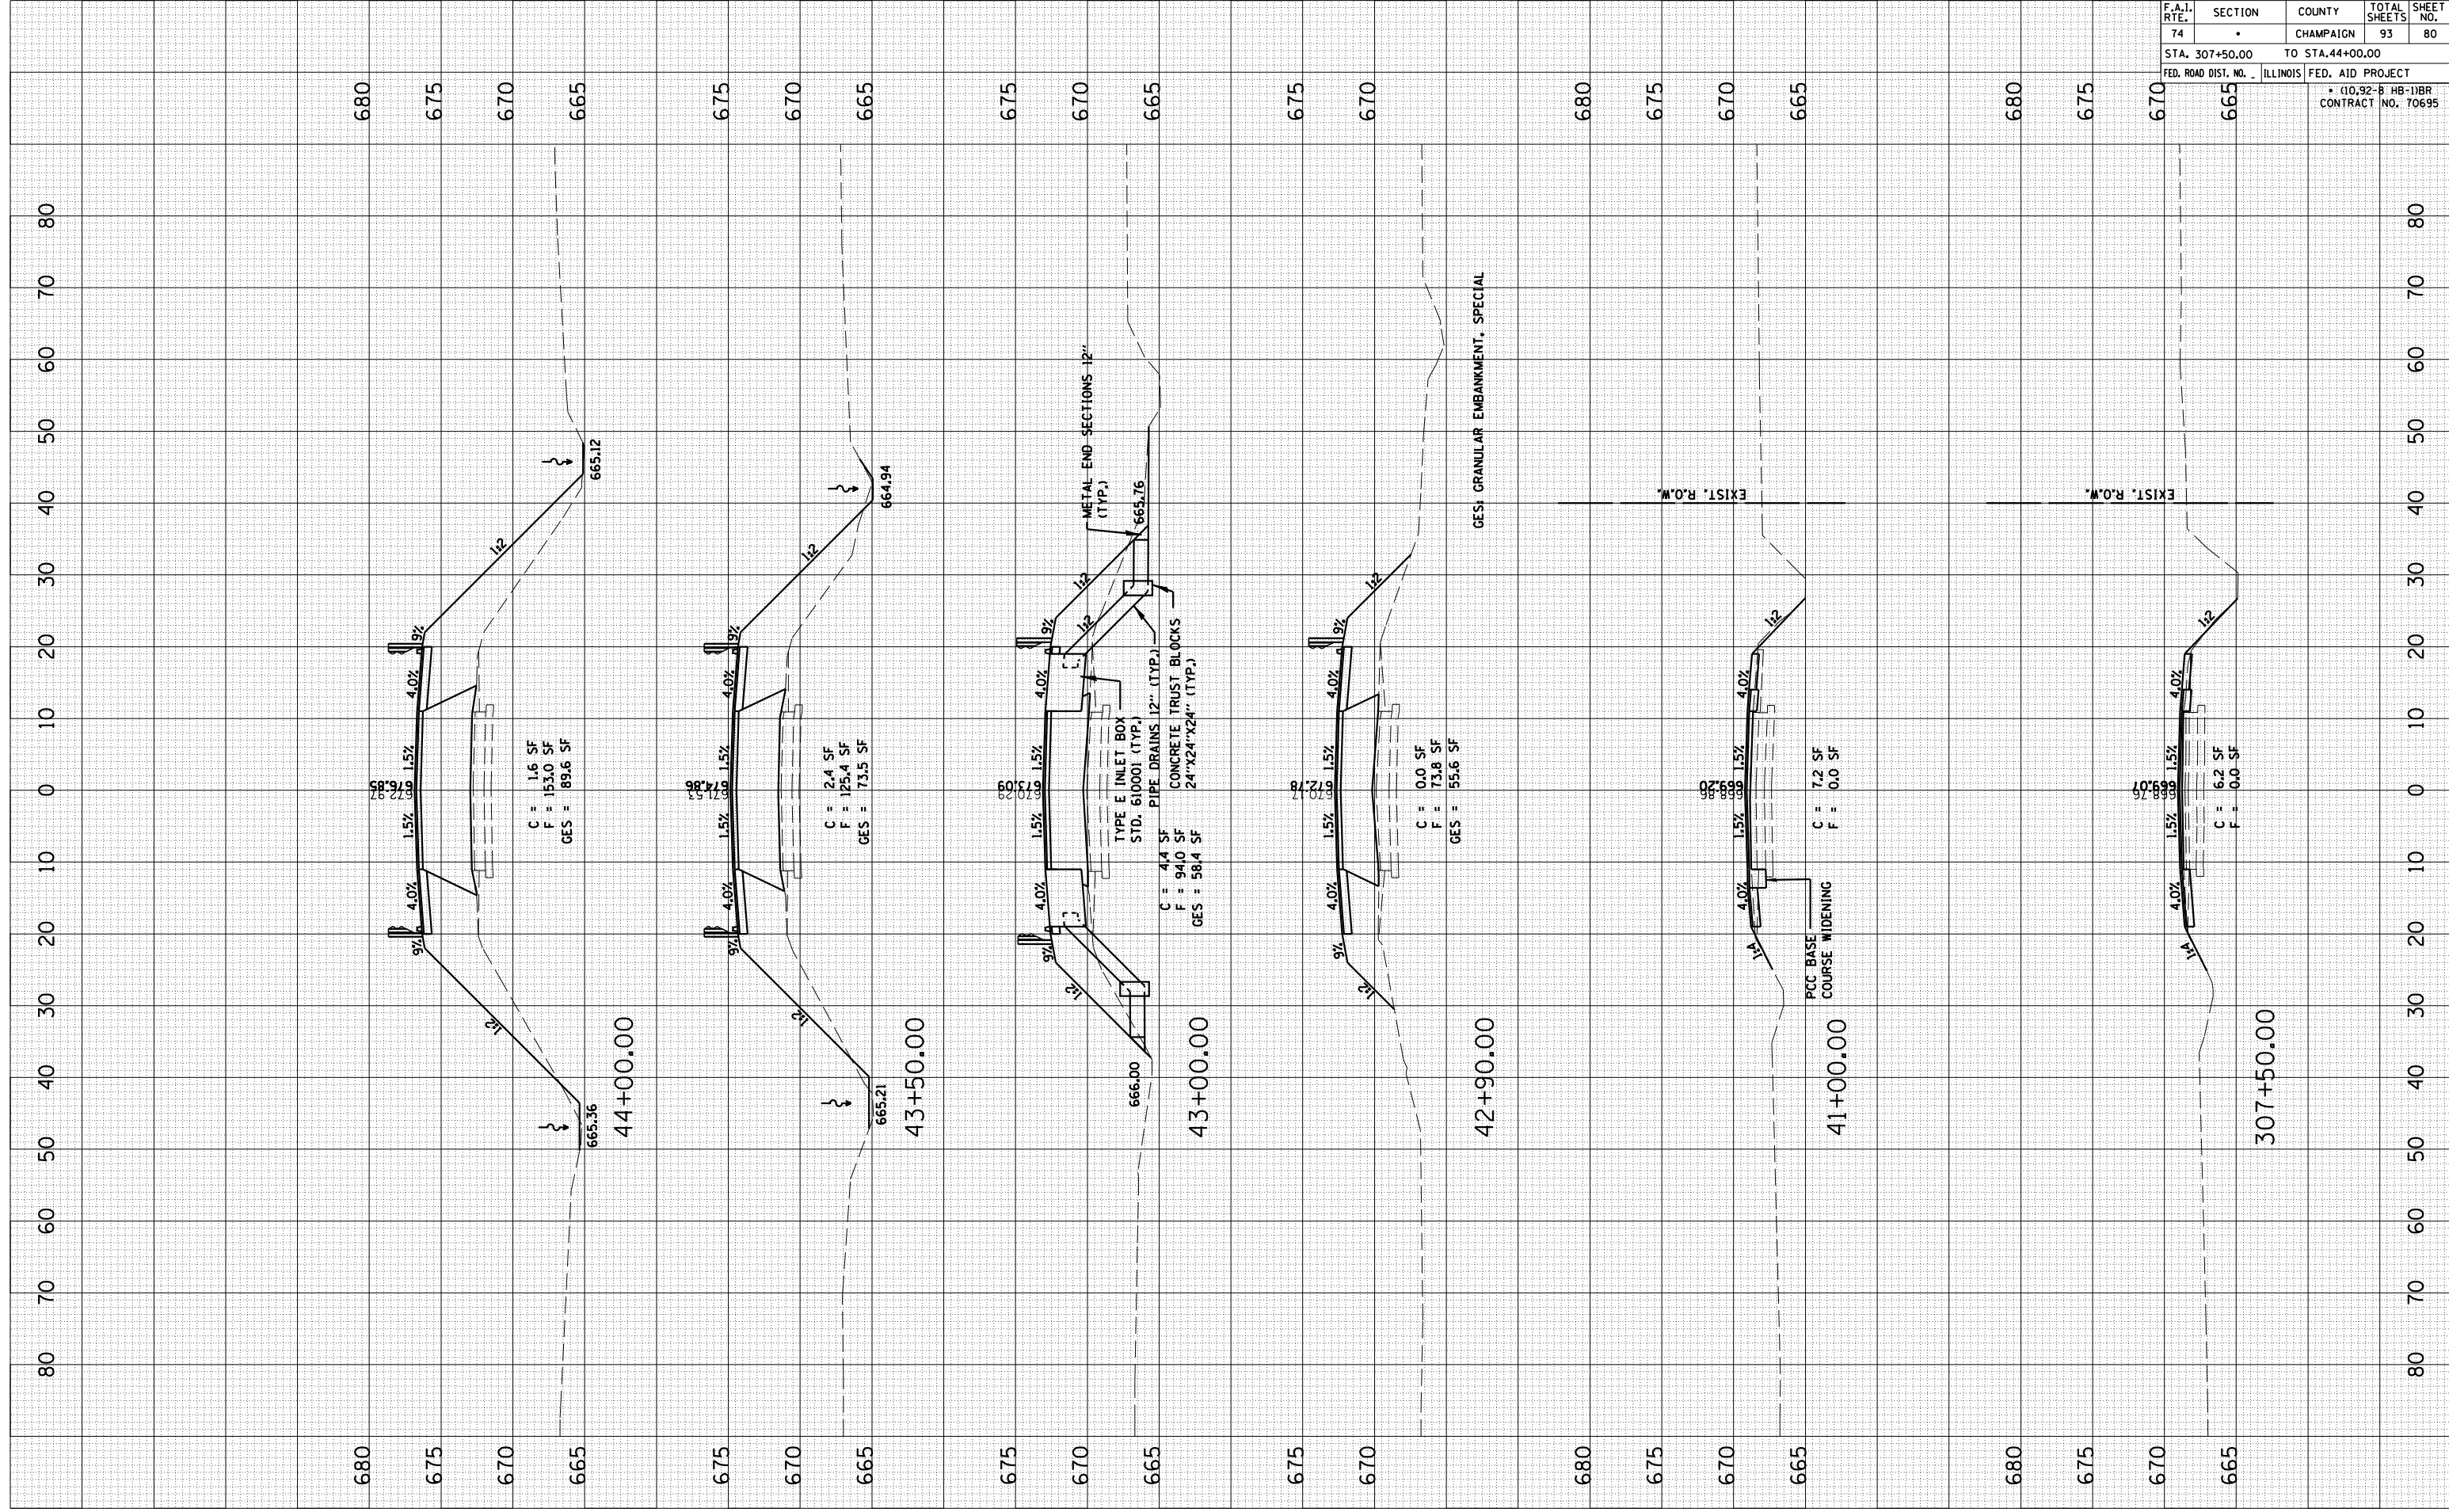

F.A.I. RTE.	SECTION	COUNTY	TOTAL SHEETS	SHEET NO.
74	•	CHAMPAIGN	93	80
STA. 307+50.00		TO STA. 44+00.00		
FED. ROAD DIST. NO. 1		ILLINOIS FED. AID PROJECT		
		• (10,92-B HB-1)BR		
		CONTRACT NO. 70695		