


FINAL SURVEY	SURVEYED	BY	DATE
NOTE BOOK NO.	PLOTTED		
AREAS CHECKED	DATE		

ORIGINAL SURVEY	SURVEYED	BY	DATE
NOTE BOOK NO.	PLOTTED		
AREAS CHECKED	DATE		

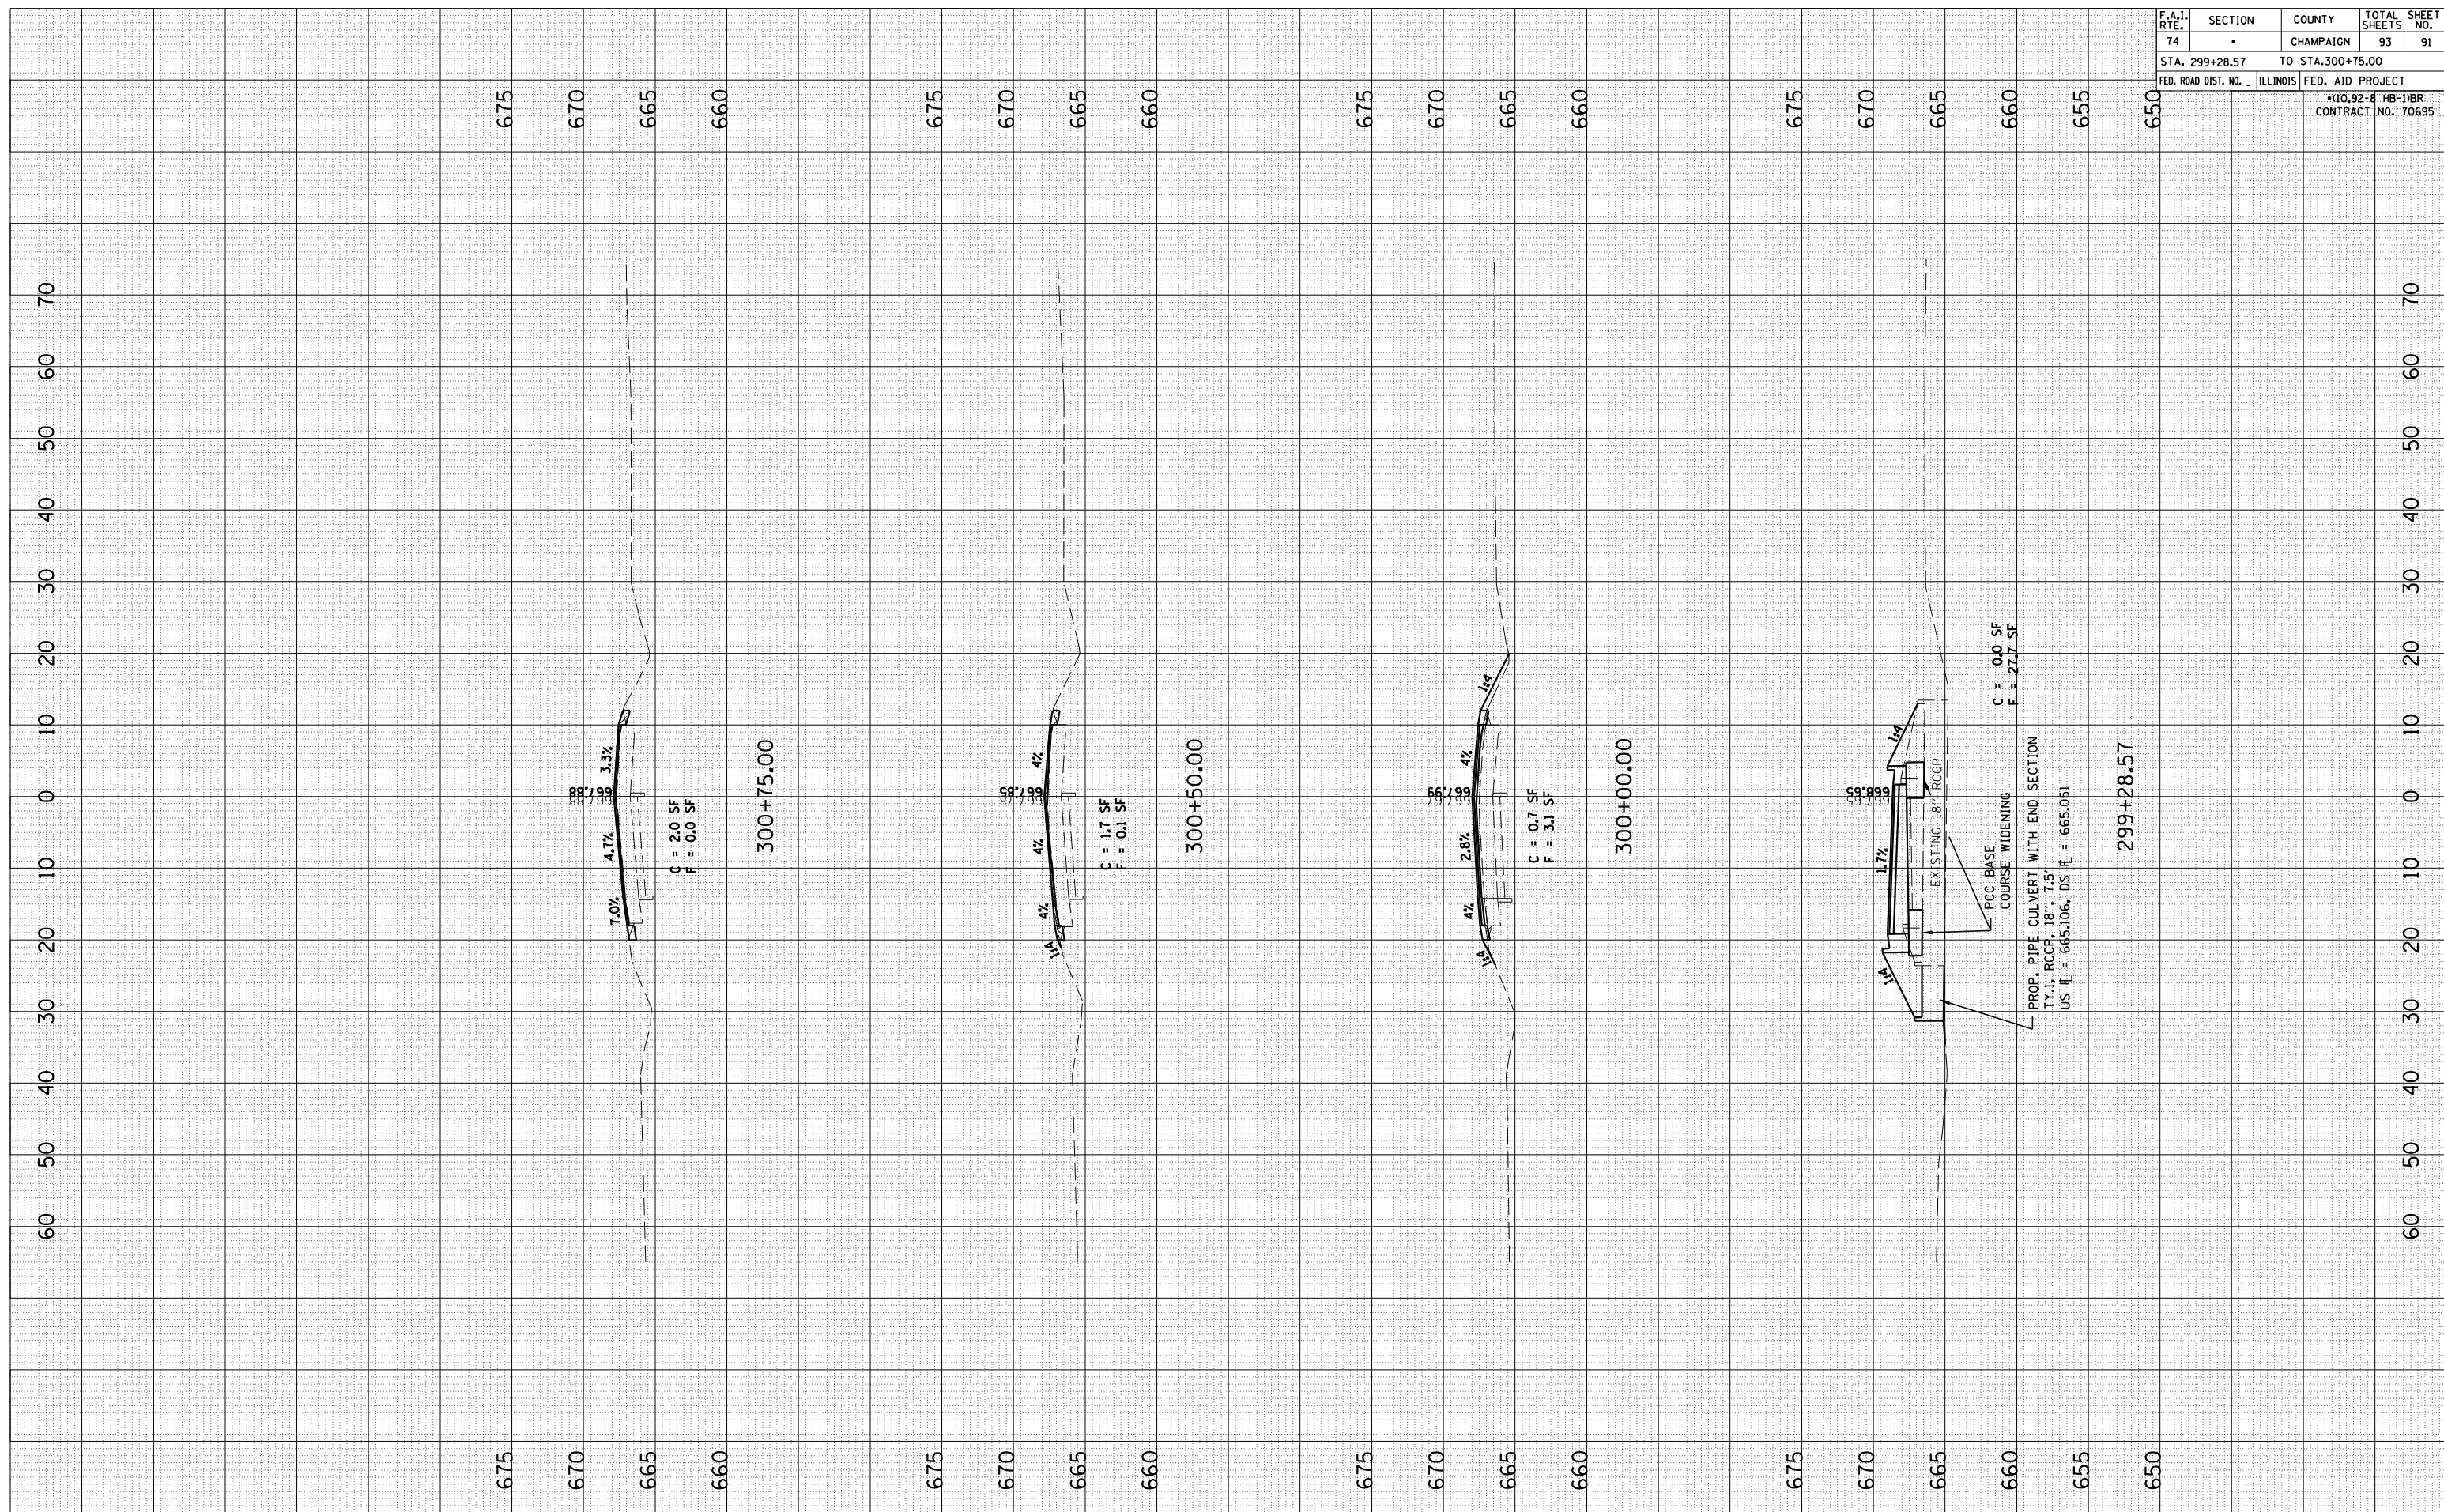

F.A.I. RTE.	SECTION	COUNTY	TOTAL SHEETS	SHEET NO.
74	•	CHAMPAIGN	93	91
STA. 299+28.57		TO STA. 300+75.00		
FED. ROAD DIST. NO. _		ILLINOIS FED. AID PROJECT		
		*10.92-8 HB-1BR CONTRACT NO. 70695		