


ORIGINAL SURVEY SURVEYED PLOTTED  
 SURVEY PLOTTED PLOTTED  
 NOTE BOOK NO. DATE  
 AREAS AREAS  
 CHECKED CHECKED  
 NO. NO.

BY DATE  
 BY DATE  
 BY DATE

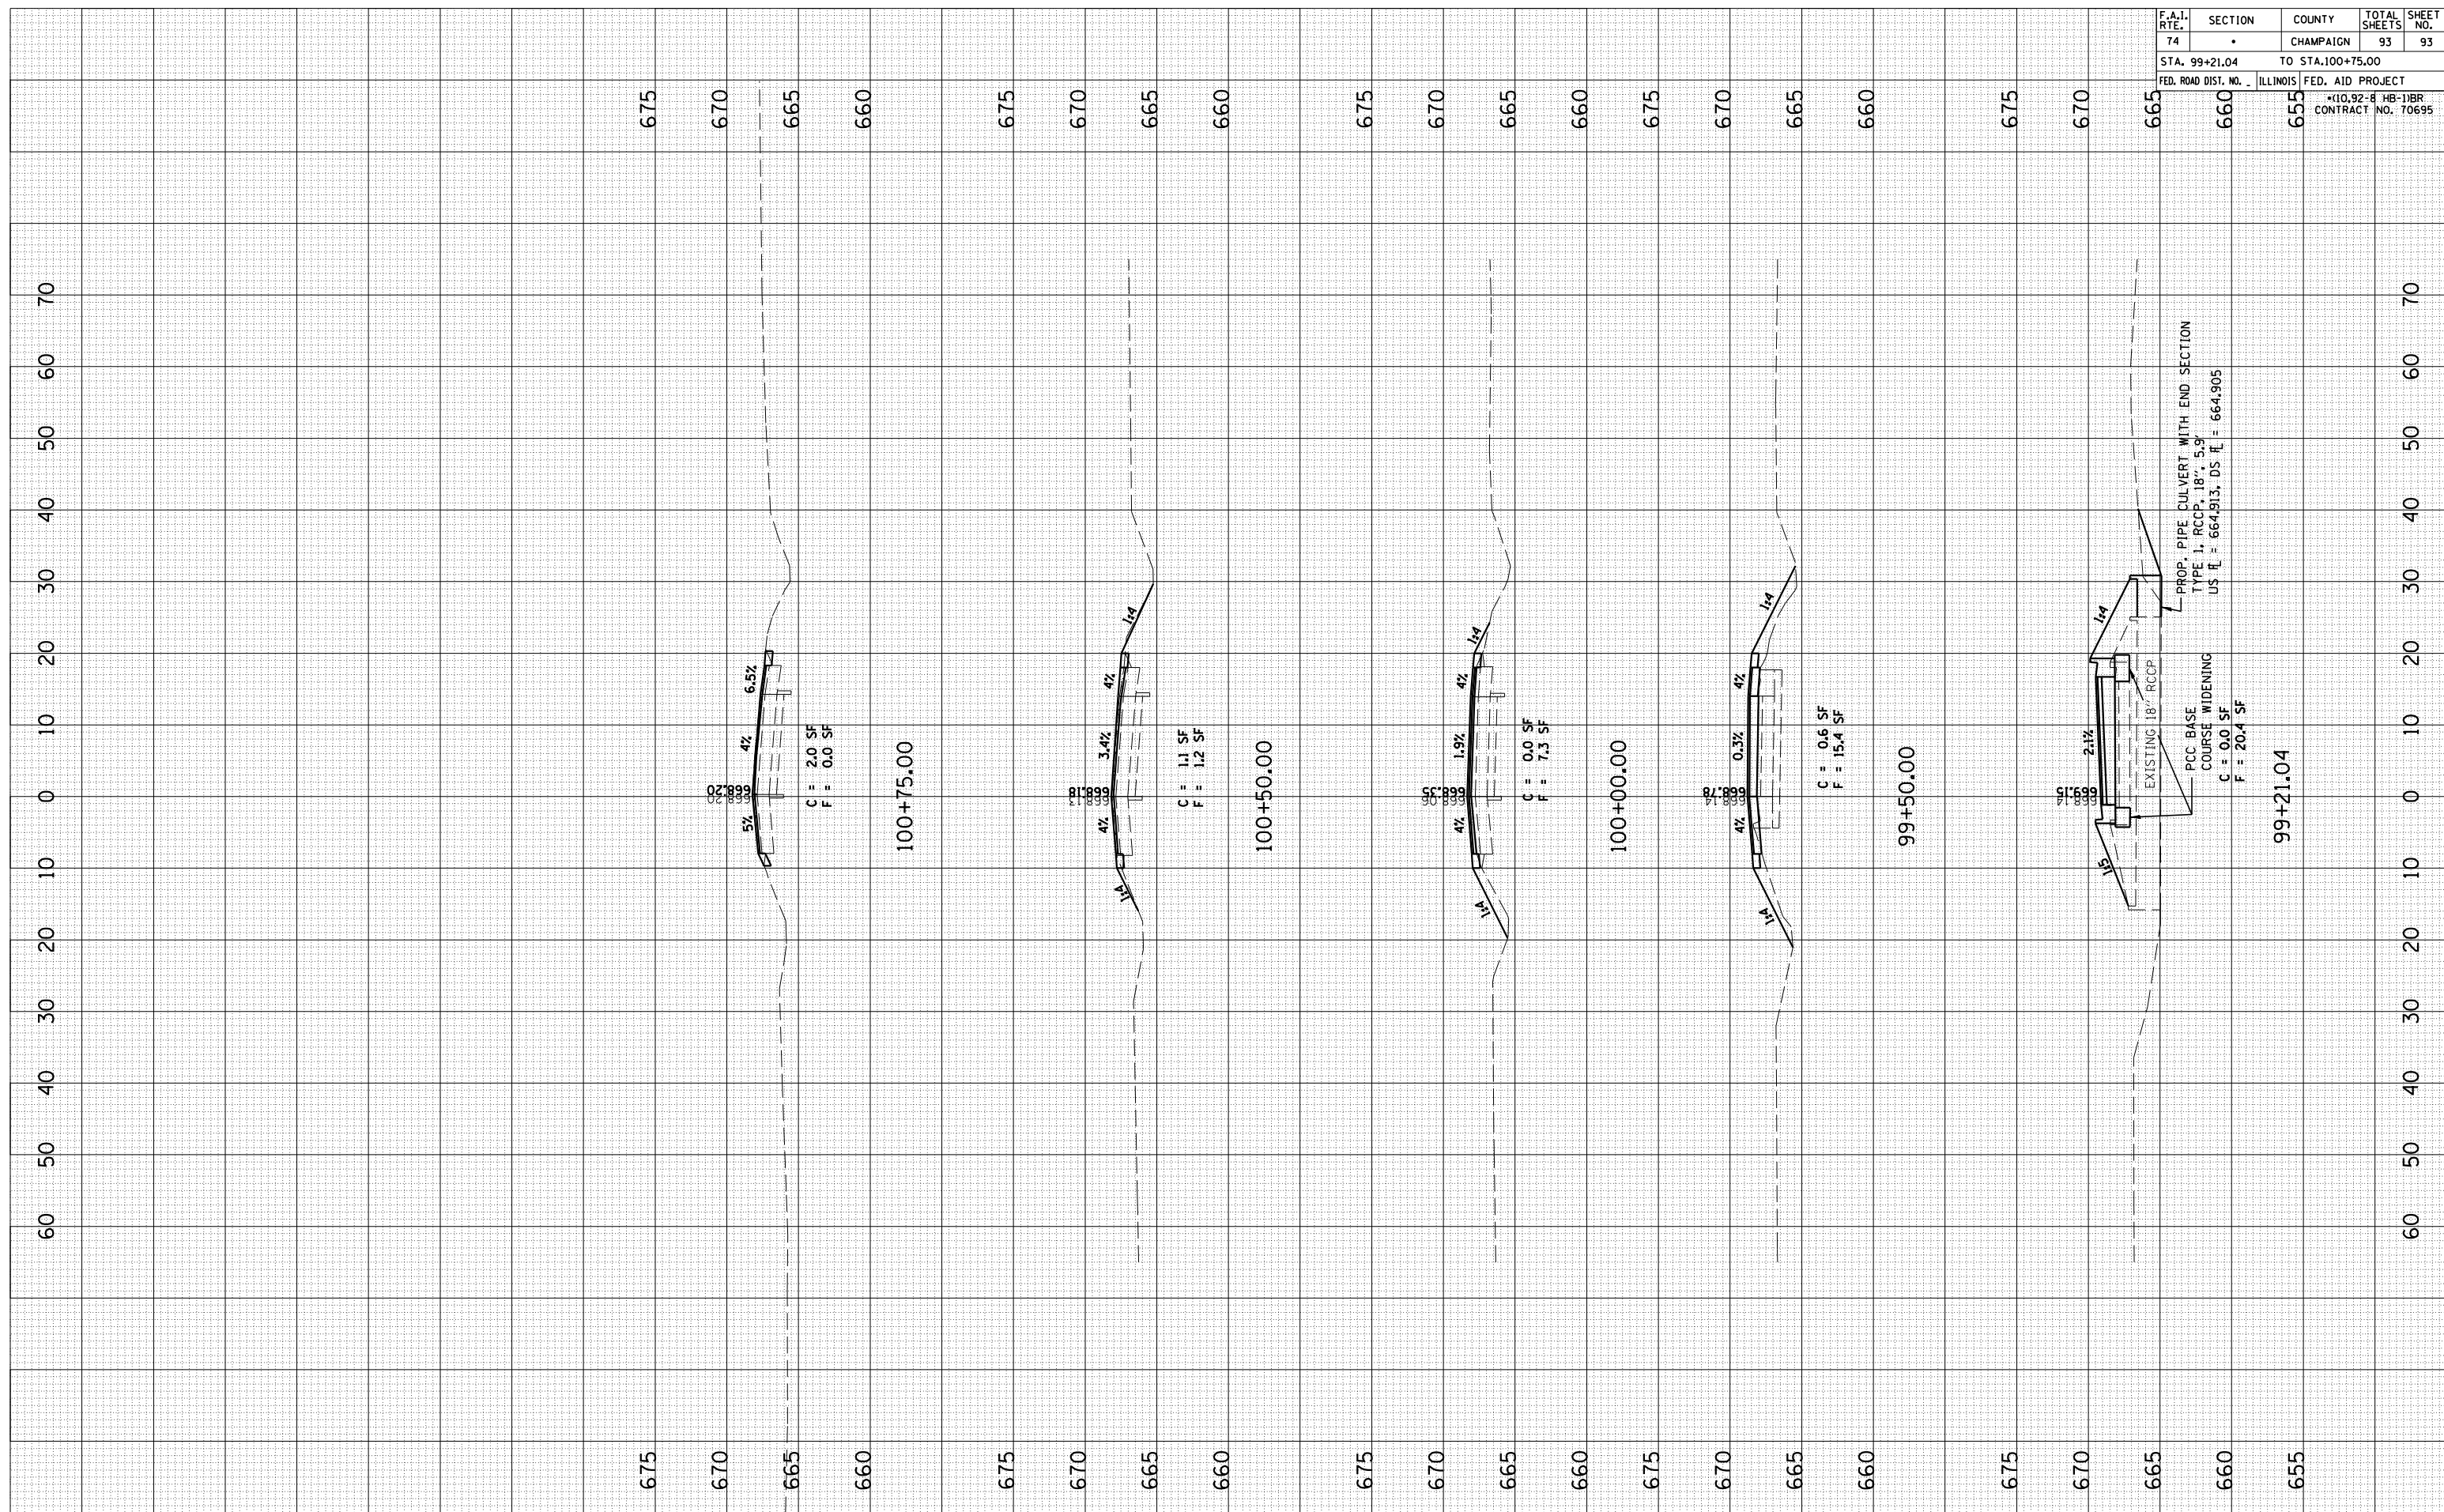

F.A.I. RTE.	SECTION	COUNTY	TOTAL SHEETS	SHEET NO.
74		CHAMPAIGN	93	93
STA. 99+21.04		TO STA. 100+75.00		
FED. ROAD DIST. NO. 1		ILLINOIS	FED. AID PROJECT	
		+10.92-B HB-11BR		
		CONTRACT NO. 70695		