

LOCATION #2 MAP

S.N. 092-0148



LOCATION #2
S.N. 092-0148
STATION 1413+64

PATCHING 2.1 MILES NORTHEAST OF MUNCIE

EBDL, EBPL

STA 1411+11 TO STA 1416+17

EASTBOUND LANES ONLY

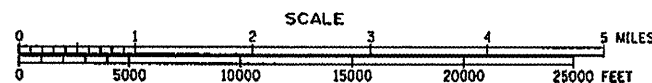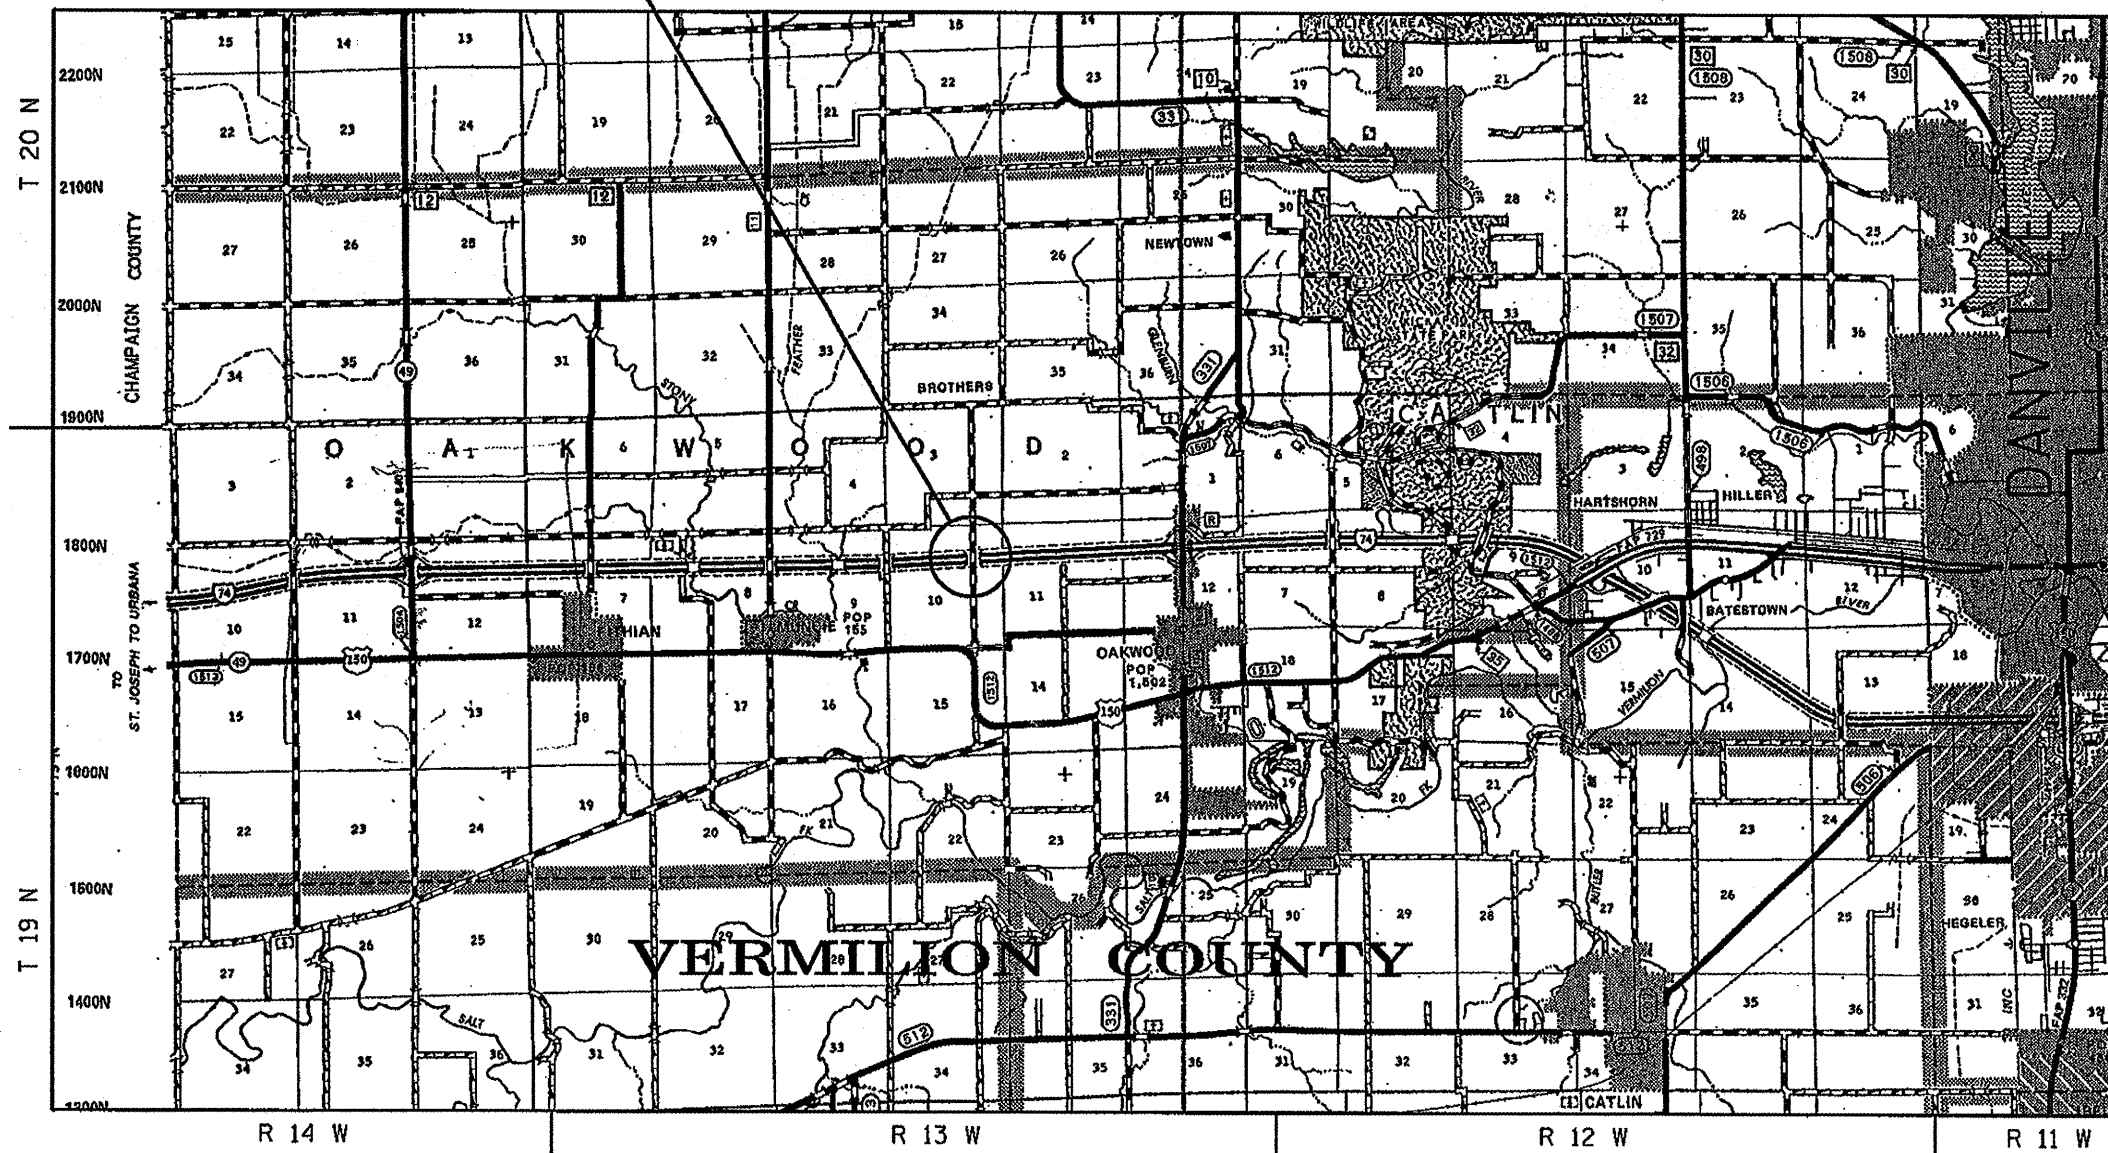

TOTAL LENGTH OF SECTION = 506.00 FEET = 0.096 MILES
NET LENGTH OF SECTION = 506.00 FEET = 0.096 MILES

FILE NAME *
c:\projects\0578783\78783plena.dgn

USER NAME = collierbw	DESIGNED - RTB	REVISED -
PLOT SCALE = 100.0000 ' / IN.	DRAWN - JRP	REVISED -
PLOT DATE = 2/4/2008	CHECKED -	REVISED -
	DATE - 01-30-2008	REVISED -

STATE OF ILLINOIS
DEPARTMENT OF TRANSPORTATION

LOCATION #2 MAP (SN 092-0148)

SCALE:	SHEET NO.	OF SHEETS	STA.	TO STA.
--------	-----------	-----------	------	---------

F.A.I. RTE.	SECTION	COUNTY	TOTAL SHEETS	SHEET NO.
74	(10-92-8,92-91)	*	13	4
* CHAMPAIGN & VERMILION		CONTRACT NO. 70703		
FED. ROAD DIST. NO.		ILLINOIS FED. AID PROJECT		