



EXISTING TYPICAL CROSS SECTION ③

- ② NB STA. 257+79.97 TO STA. 267+46.61 ④
- ④ NB STA. 271+84.77 TO STA. 315+51.57 ⑤
- ① SB STA. 258+01.05 TO STA. 315+51.57 ⑤

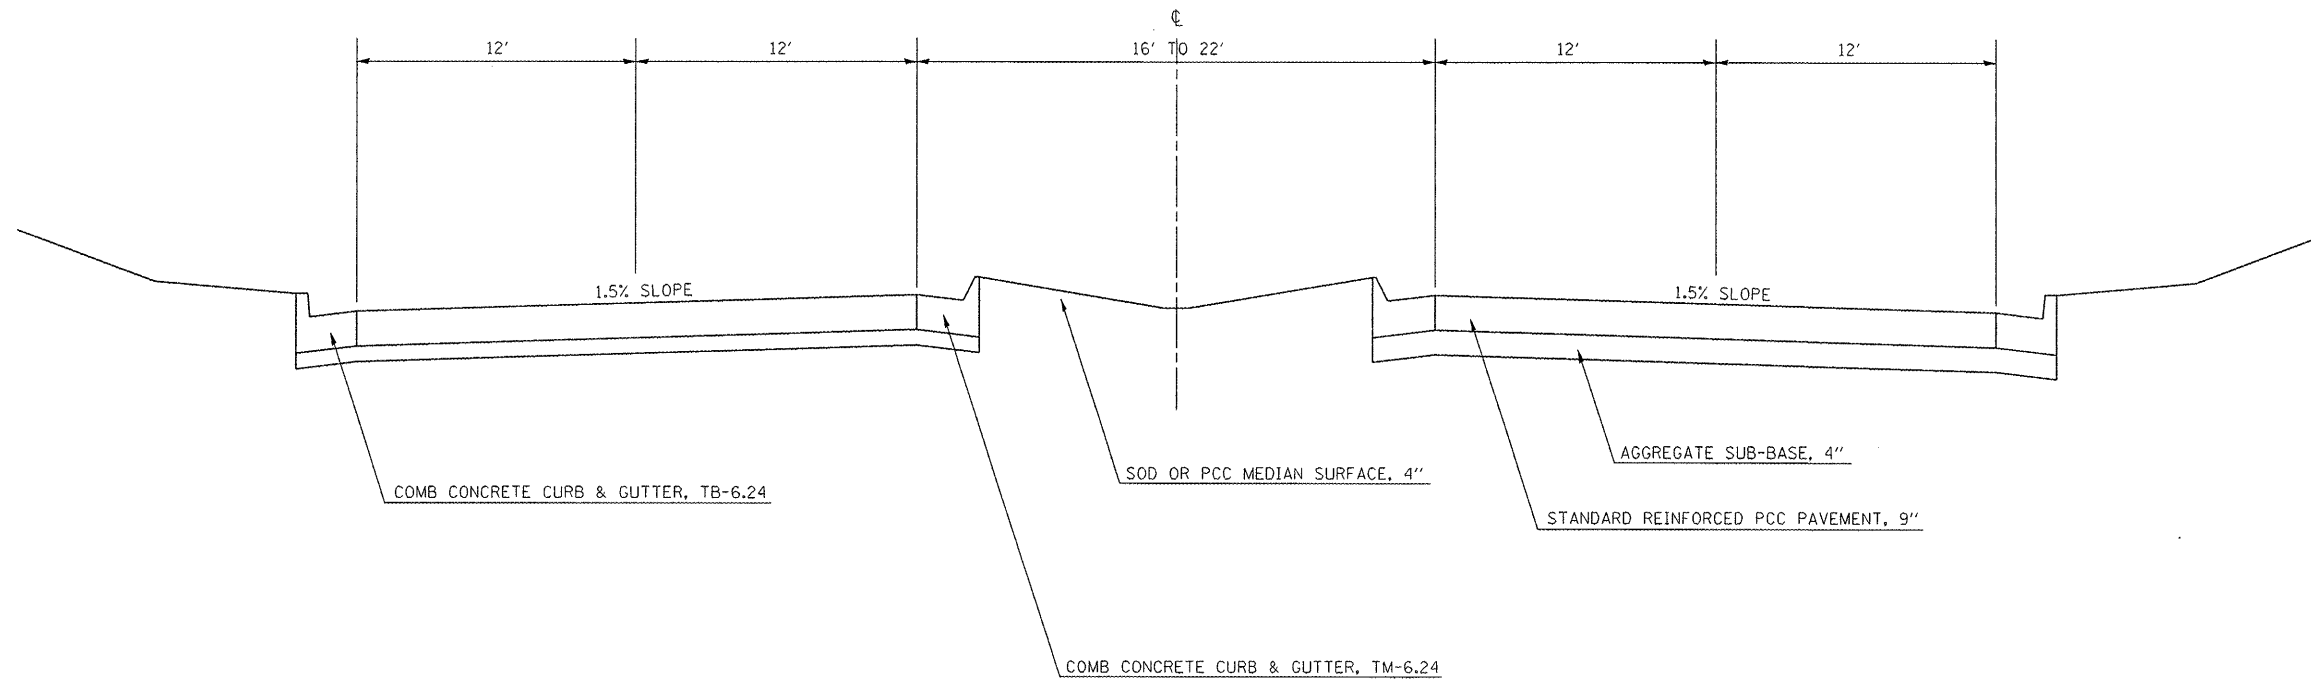

EXISTING TYPICAL CROSS SECTION ④

- ③ NB STA. 267+46.61 TO STA. 271+84.77 ③

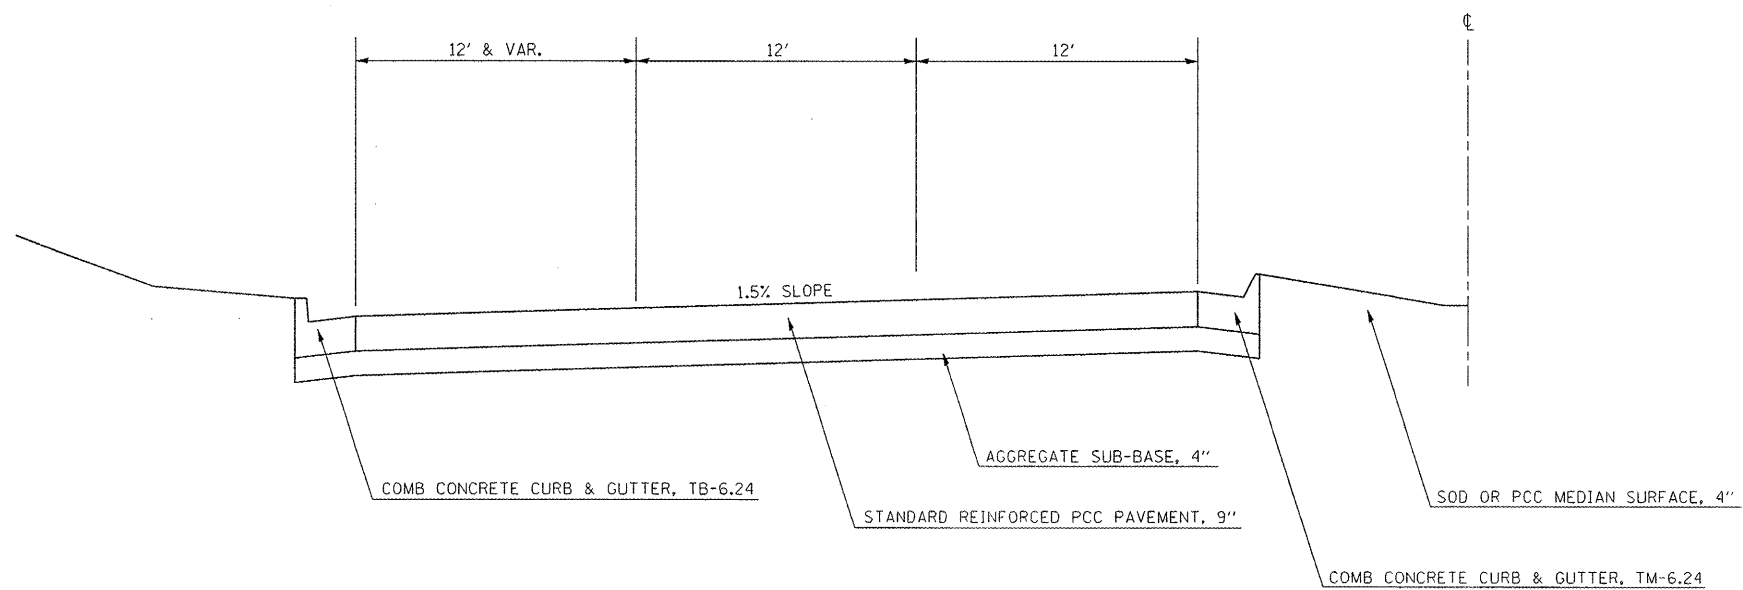

FILE NAME : c:\projects\70725\70725\typicals.dgn	USER NAME : wegerja	DESIGNED -	REVISED -
		DRAWN -	REVISED -
		CHECKED -	REVISED -
		DATE -	REVISED -

**STATE OF ILLINOIS
DEPARTMENT OF TRANSPORTATION**

EXISTING TYPICAL SECTIONS				
SCALE:	SHEET NO.	OF	SHEETS	STA. TO STA.

F.A.P. RTE.	SECTION	COUNTY	TOTAL SHEETS	SHEET NO.
730	D5 PATCHING 2008-6	MCLEAN	14	7
CONTRACT NO. 70725				
FED. ROAD DIST. NO. ILLINOIS FED. AID PROJECT				