



EXISTING TYPICAL CROSS SECTION ⑤

③ STA. 315+51.57 TO STA. 325+06.29 ⑥

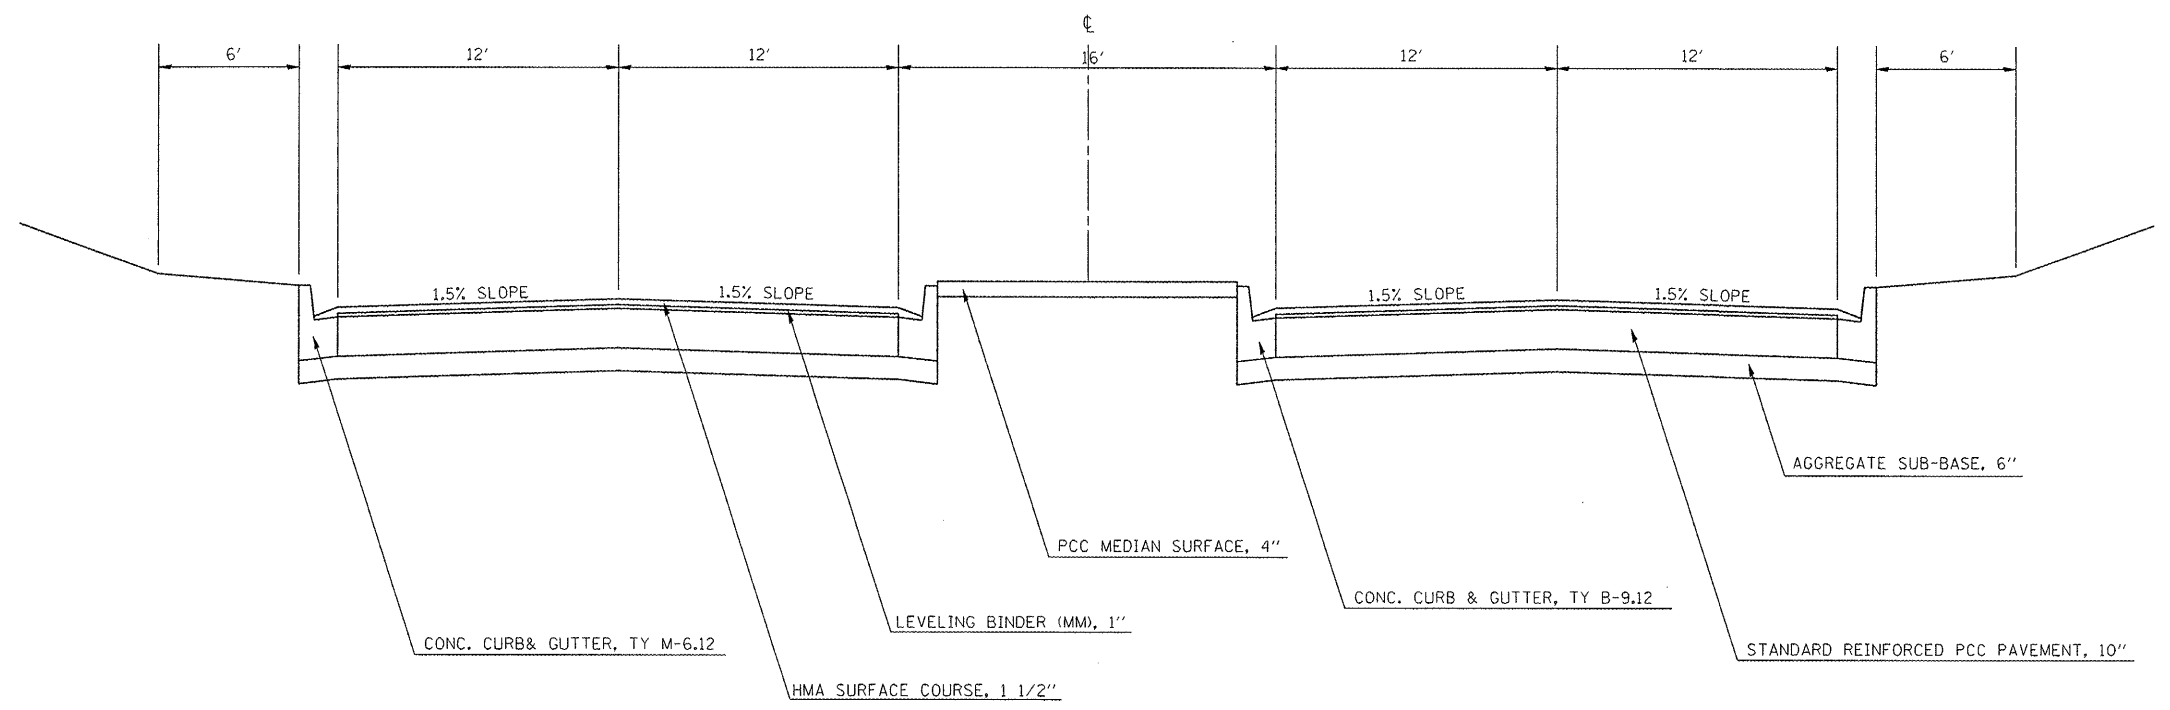

EXISTING TYPICAL CROSS SECTION ⑥

⑤ STA. 325+06.29 TO STA. 334+70.86 ⑦

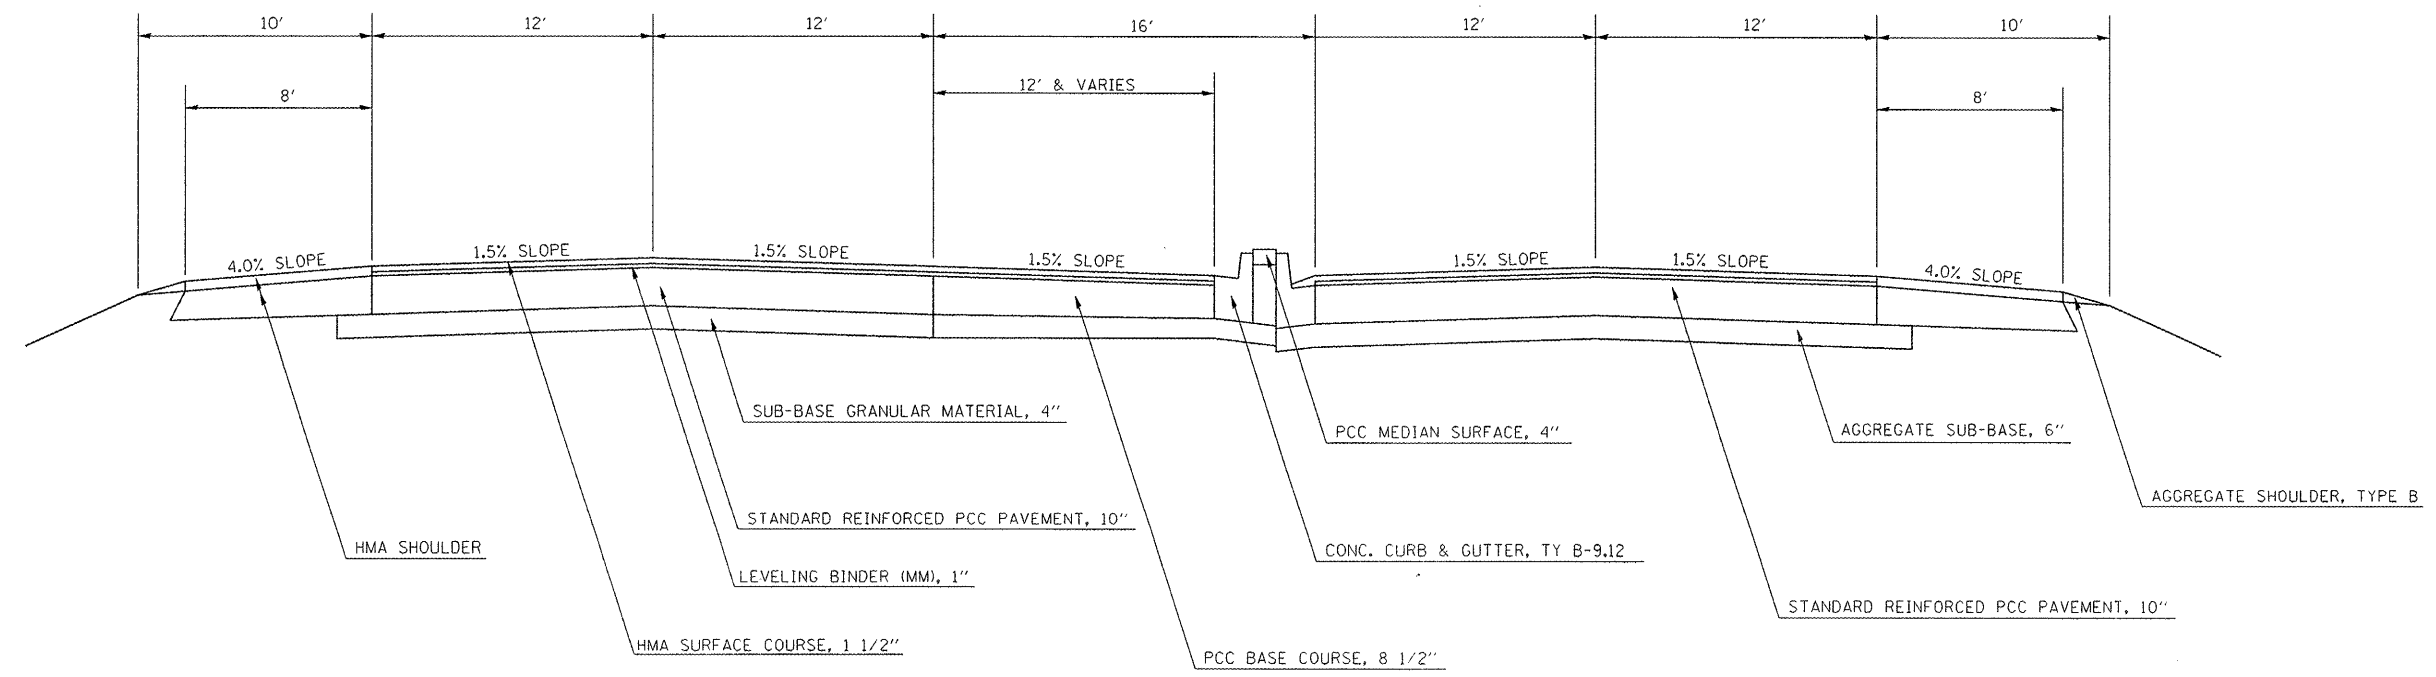

FILE NAME = c:\projects\4570725\70637 typicals.dgn	USER NAME = weger,ja	DESIGNED -	REVISED -	STATE OF ILLINOIS DEPARTMENT OF TRANSPORTATION	EXISTING TYPICAL SECTIONS			F.A.P. RTE.	SECTION	COUNTY	TOTAL SHEETS	SHEET NO.
		DRAWN -	REVISED -					730	D5 PATCHING 2008-6	MCLEAN	14	8
		CHECKED -	REVISED -		CONTRACT NO. 70725							
		DATE -	REVISED -		SCALE:	SHEET NO.	OF SHEETS	STA.	TO STA.	FED. ROAD DIST. NO.	ILLINOIS FED. AID PROJECT	