


EXISTING TYPICAL CROSS SECTION ⑦


⑥ STA. 334+70.86 TO STA. 363+04.71 ⑧

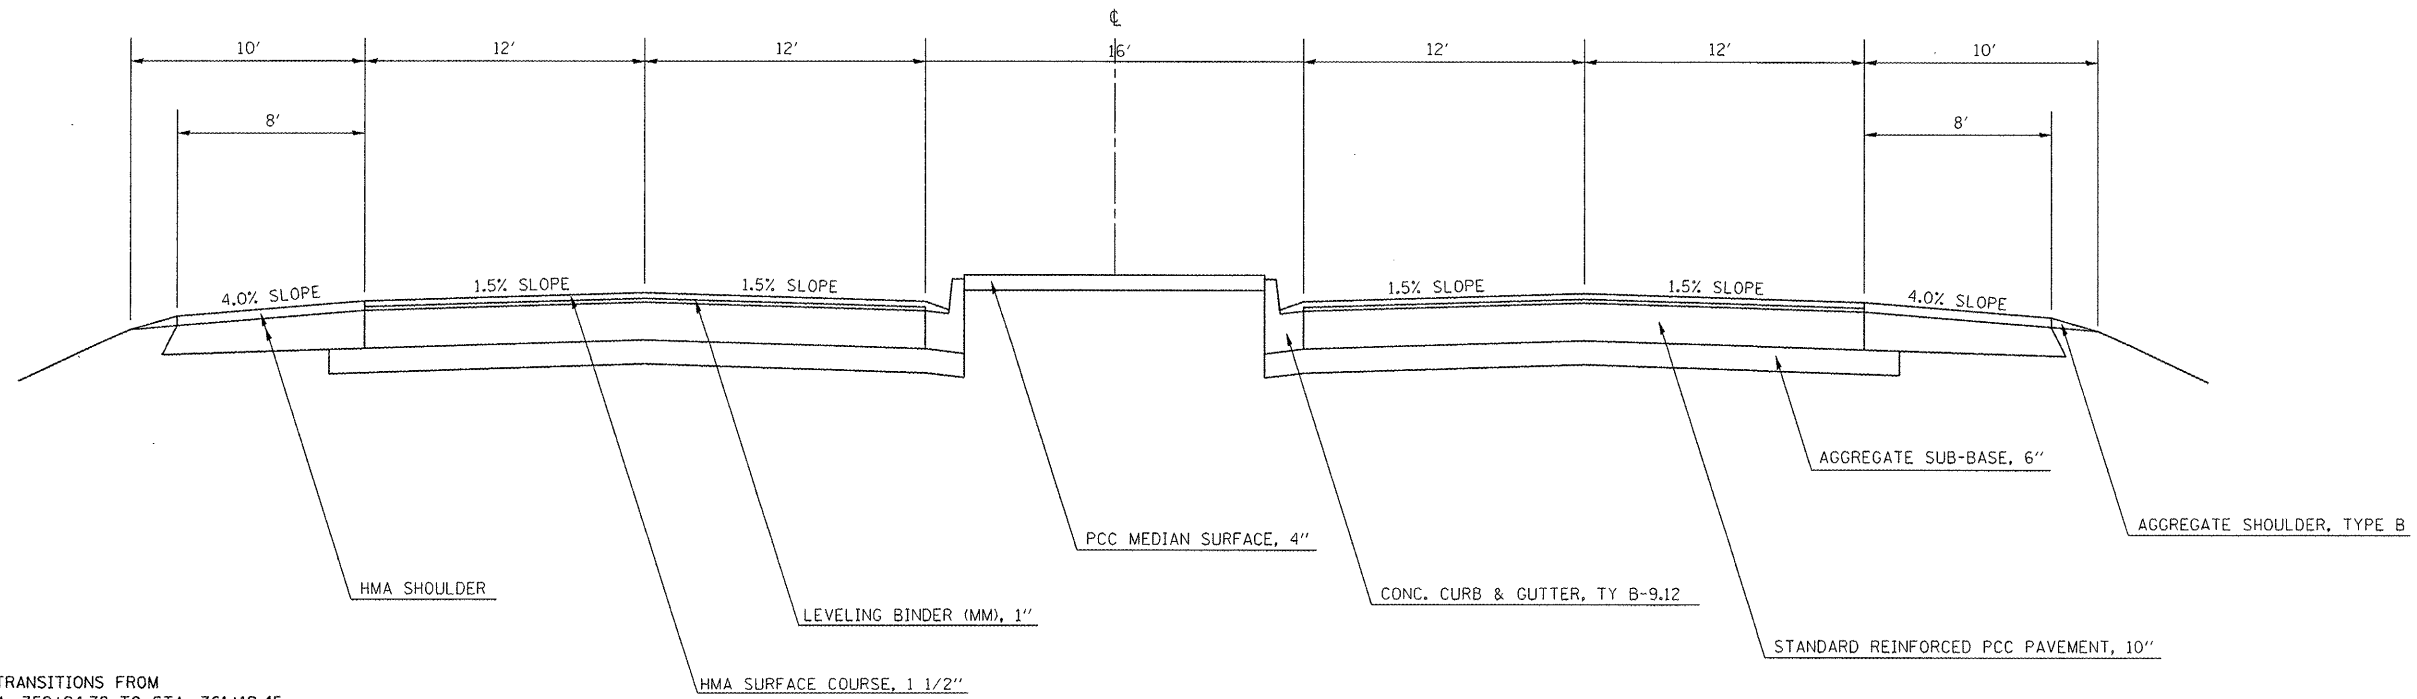

NOTE: CONC. CURB & GUTTER TRANSITIONS FROM
B-15.60 TO B-22.30 STA. 359+94.78 TO STA. 361+19.45

EXISTING TYPICAL CROSS SECTION ⑧

⑦ STA. 363+04.71 TO STA. 364+50.82 ⑨

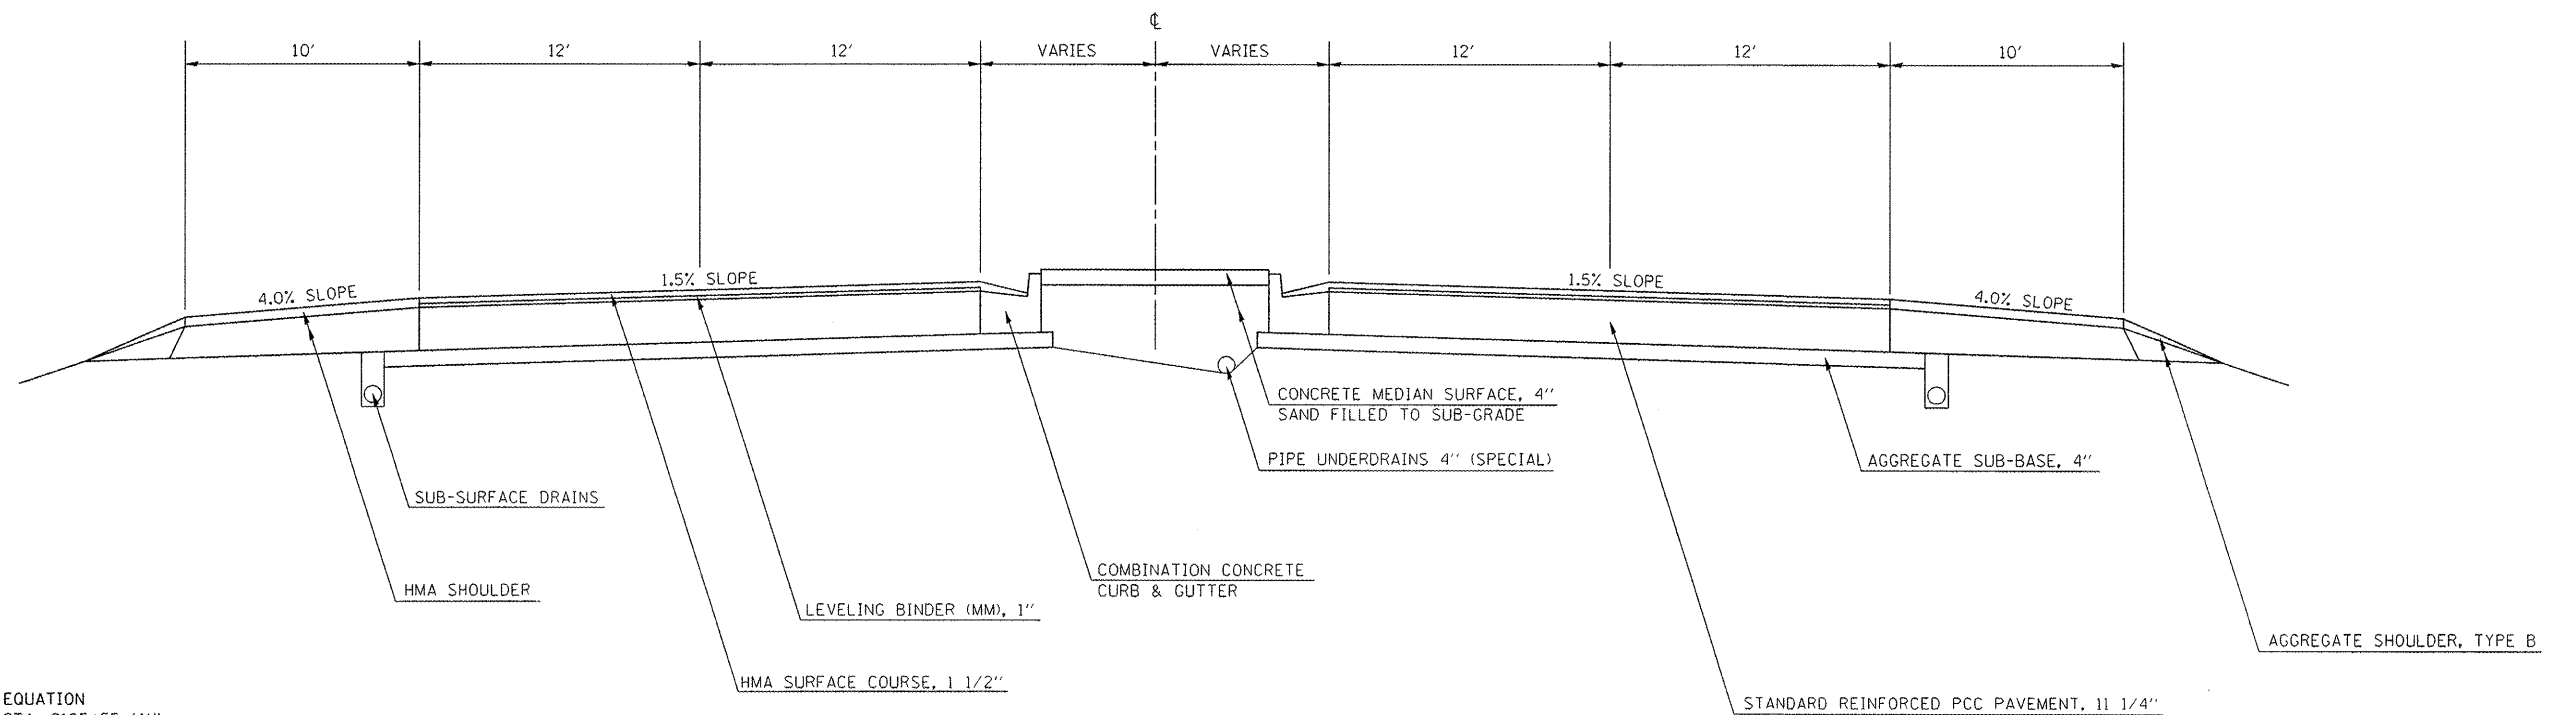

STATION EQUATION
STA. 364+50.82 (BK) = STA. 2105+55 (AH)

FILE NAME = c:\projects\1570725\70637_ttypicals.dgn	USER NAME = weger.ja	DESIGNED -	REVISED -
		DRAWN -	REVISED -
		CHECKED -	REVISED -
		DATE -	REVISED -

STATE OF ILLINOIS
DEPARTMENT OF TRANSPORTATION

EXISTING TYPICAL SECTIONS

SCALE: SHEET NO. OF SHEETS STA. TO STA.

F.A.P. RTE.	SECTION	COUNTY	TOTAL SHEETS	SHEET NO.
730	D5 PATCHING 2008-6	MCLEAN	14	9
CONTRACT NO. 70725				
FED. ROAD DIST. NO. ILLINOIS FED. AID PROJECT				