



99' AND UNDER

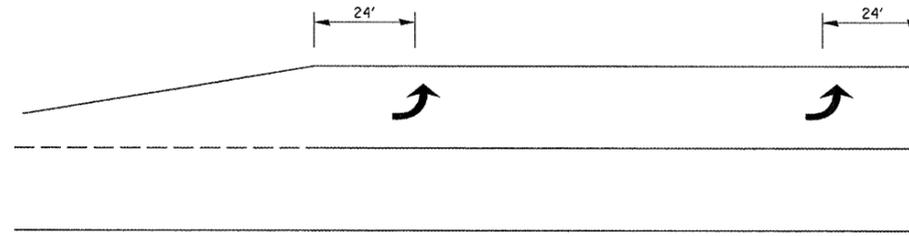


100' TO 149'

**TYPICAL PLACEMENT OF ARROWS
IN TURN LANES**

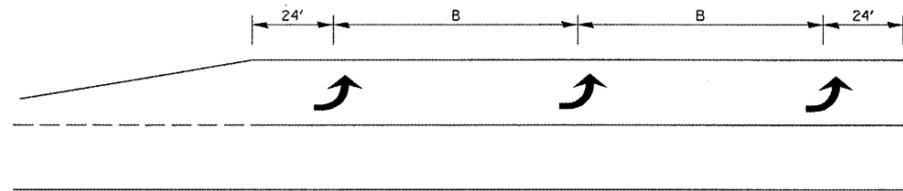

150' AND LONGER

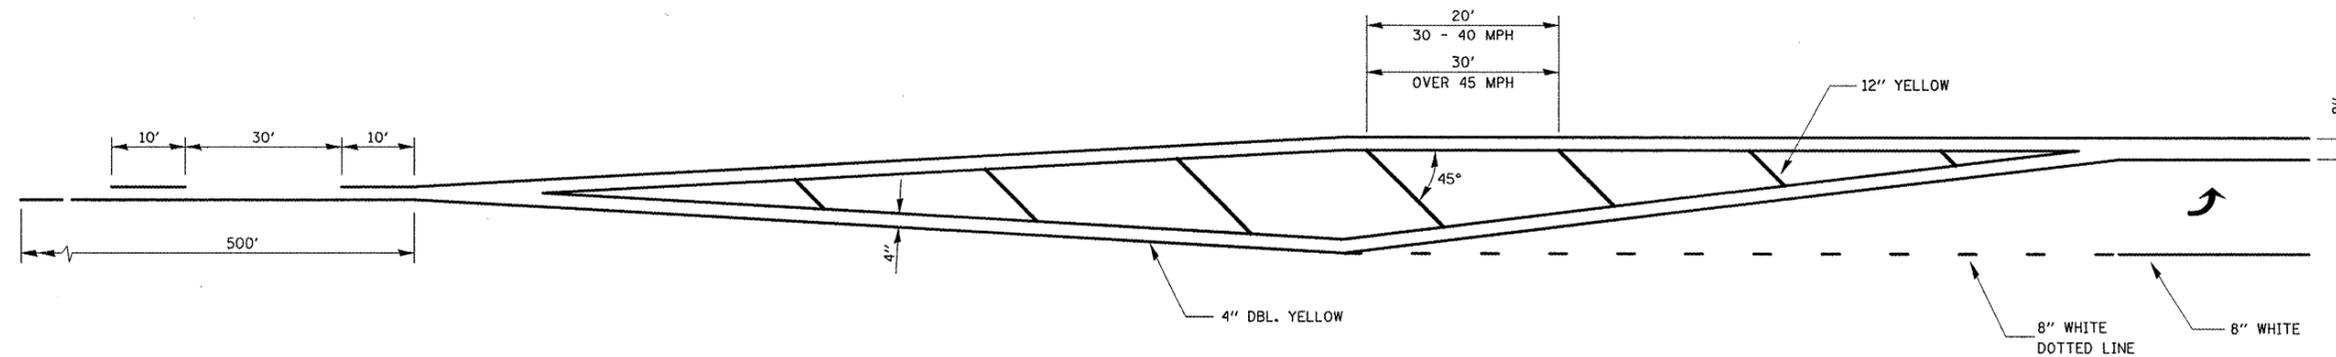

Note: All dimensions are in INCHES (millimeters) unless otherwise shown.

FILE NAME : c:\projects\4570725\70637_details.dgn	USER NAME = weger.je	DESIGNED -	REVISED - 11/06
		DRAWN -	REVISED -
		CHECKED -	REVISED -
		DATE -	REVISED -
PLOT SCALE = 40.0000 / IN.			
PLOT DATE = 3/25/2008			

**STATE OF ILLINOIS
DEPARTMENT OF TRANSPORTATION**

PAVEMENT MARKING (MCLEAN COUNTY "SPOT" IMPROVEMENTS ONLY)

SCALE: SHEET NO. 3 OF 3 SHEETS STA. TO STA.

DISTRICT 5 DETAIL NO. 7800CCCC				
F.A.P. RTE.	SECTION	COUNTY	TOTAL SHEETS	SHEET NO.
730	D5 PATCHING 2008-6	MCLEAN	14	14
FED. ROAD DIST. NO. ILLINOIS FED. AID PROJECT			CONTRACT NO. 70725	