


F.A.I. RTE.	SECTION	COUNTY	TOTAL SHEETS	SHEET NO.
72	(84-9)RS-6; (G)Z	SANGAMON	425	25
STA.		TO STA.		
FED. ROAD DIST. NO.	ILLINOIS	FED. AID PROJECT		

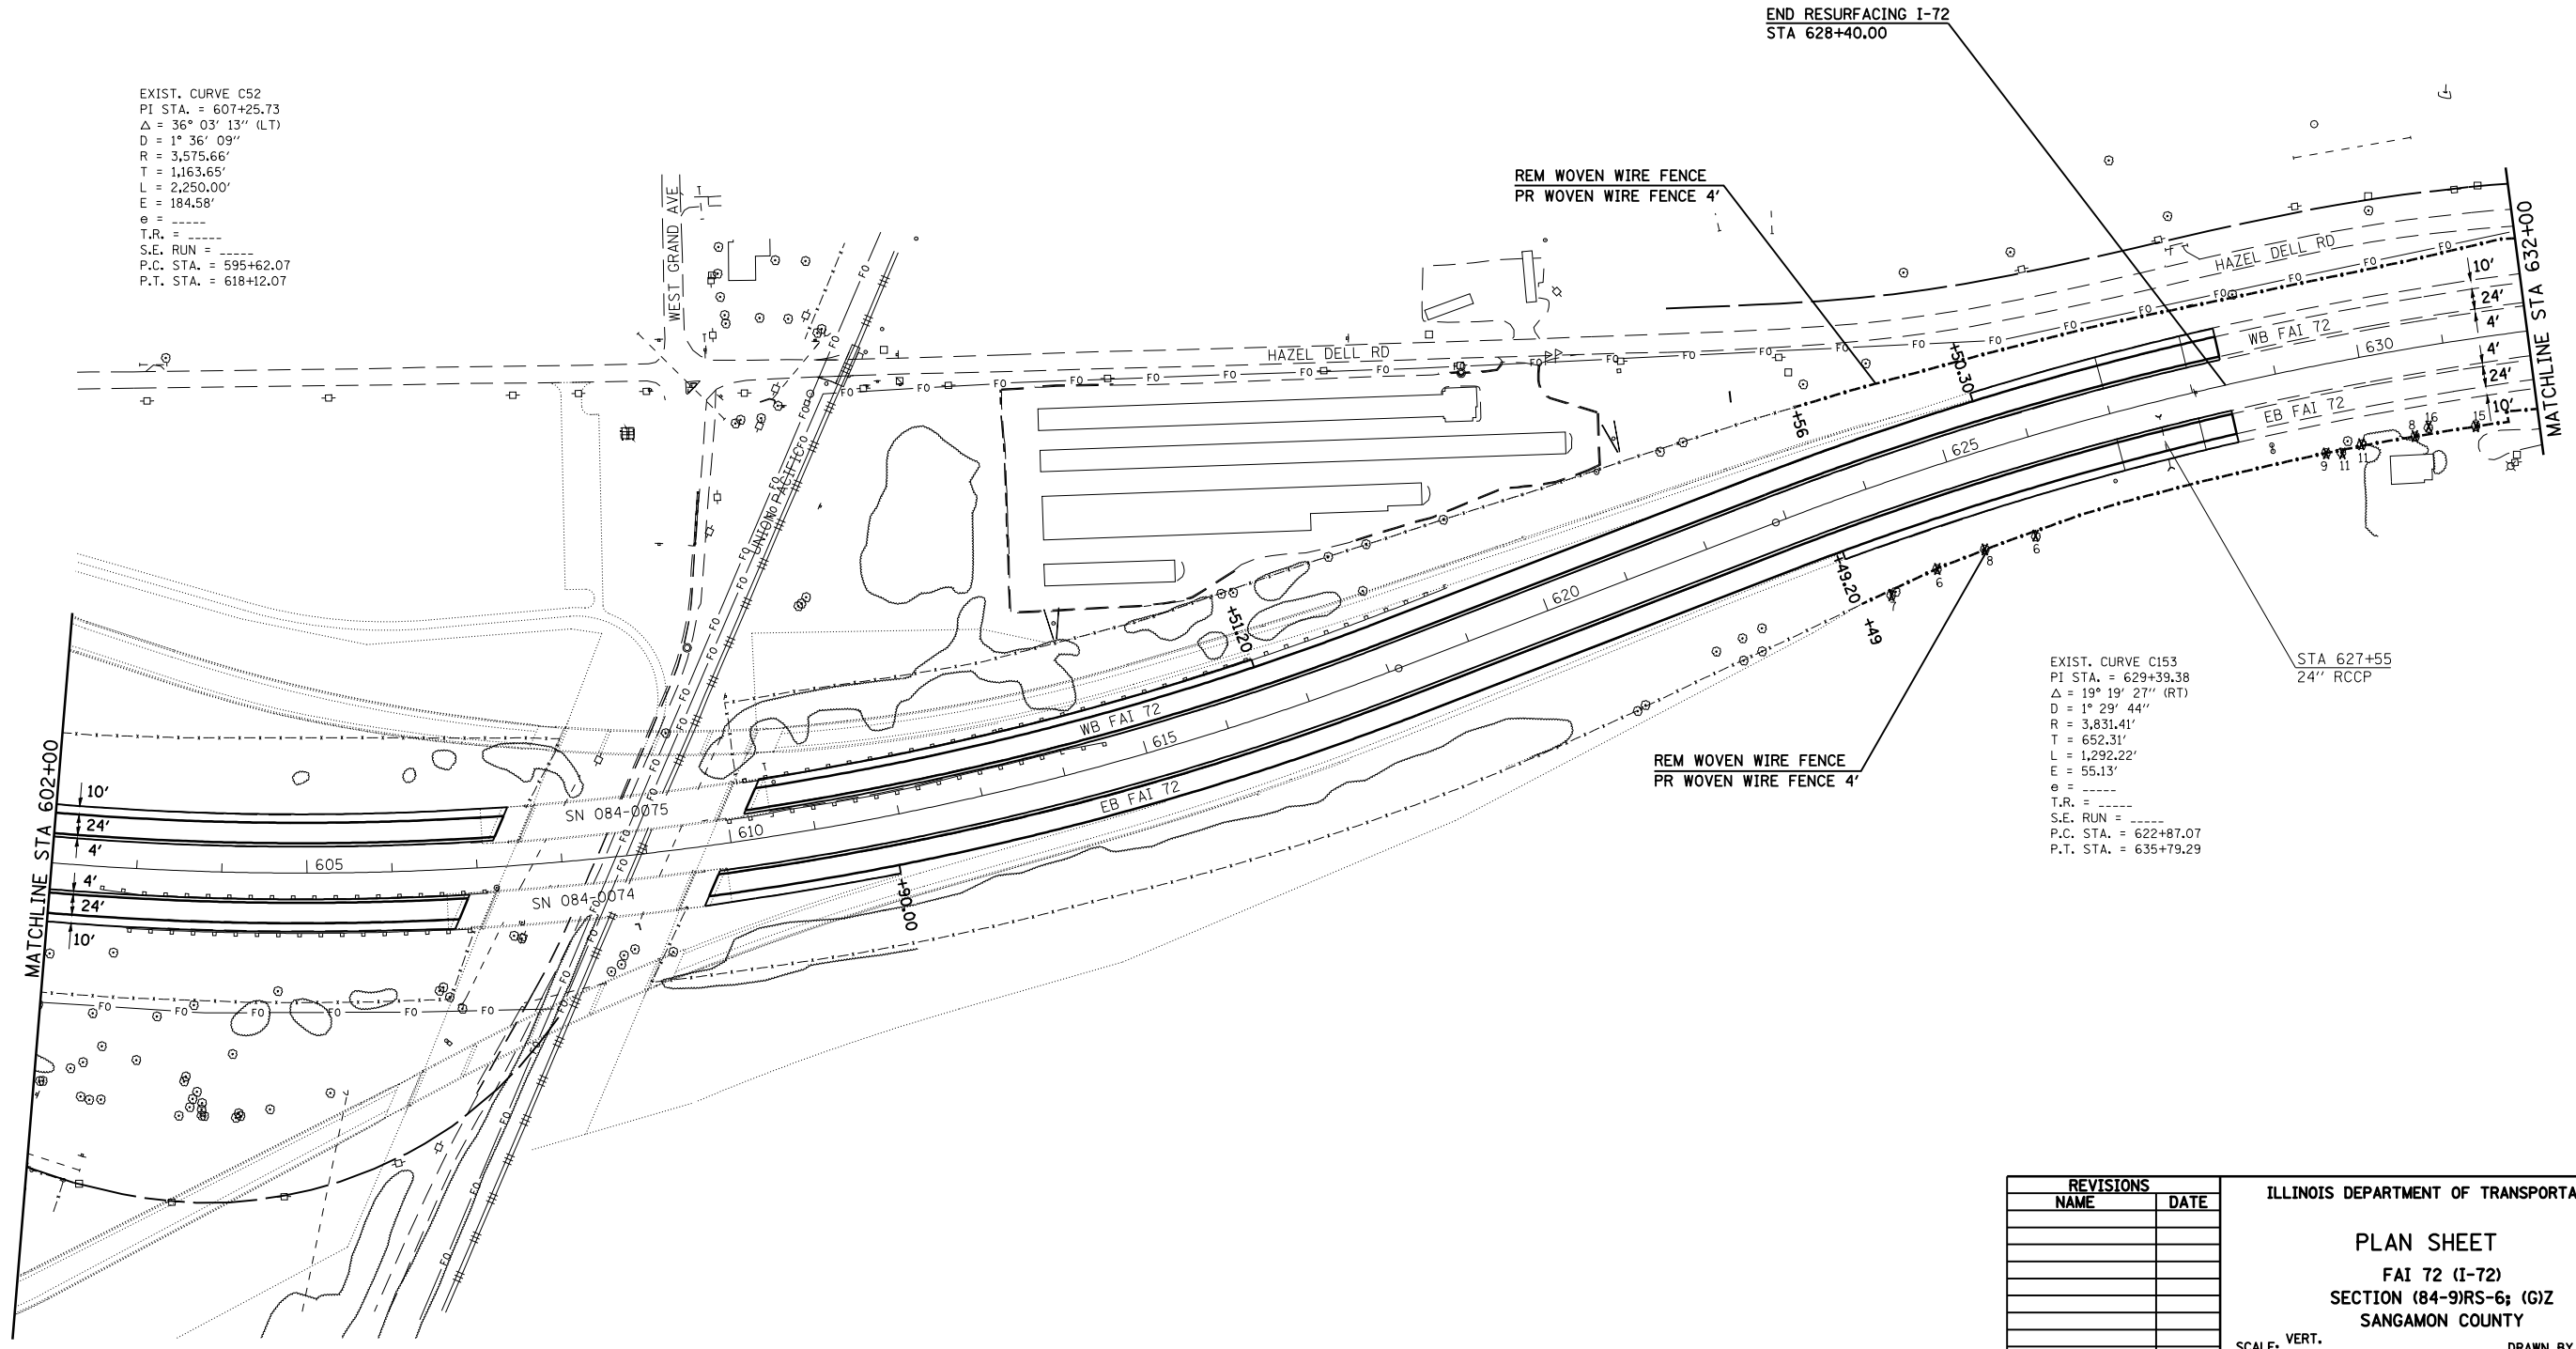

EXIST. CURVE C52
 PI STA. = 607+25.73
 $\Delta = 36^\circ 03' 13''$ (LT)
 $D = 1^\circ 36' 09''$
 $R = 3,575.66'$
 $T = 1,163.65'$
 $L = 2,250.00'$
 $E = 184.58'$
 $\theta =$
 T.R. =
 S.E. RUN =
 P.C. STA. = 595+62.07
 P.T. STA. = 618+12.07

EXIST. CURVE C153
 PI STA. = 629+39.38
 $\Delta = 19^\circ 19' 27''$ (RT)
 $D = 1^\circ 29' 44''$
 $R = 3,831.41'$
 $T = 652.31'$
 $L = 1,292.22'$
 $E = 55.13'$
 $\theta =$
 T.R. =
 S.E. RUN =
 P.C. STA. = 622+87.07
 P.T. STA. = 635+79.29



PLOT DATE = Mar-19-2008 11:27:19AM
 FILE NAME = C:\Projects\4855582\4855582.dgn
 PLOT SCALE = 211.7643 / IN.
 USER NAME = laughlinr1

REVISIONS	
NAME	DATE

ILLINOIS DEPARTMENT OF TRANSPORTATION
PLAN SHEET
 FAI 72 (I-72)
 SECTION (84-9)RS-6; (G)Z
 SANGAMON COUNTY
 SCALE: VERT. DRAWN BY
 HORIZ. CHECKED BY
 DATE